


F.A.P. RTE.	SECTION	COUNTY	TOTAL SHEETS	SHEET NO.
549	116RS-1	OGLE	593	434
STA. 618+00.00		TO STA. 619+00.00		
FED. ROAD DIST. NO.		ILLINOIS	FED. AID PROJECT	

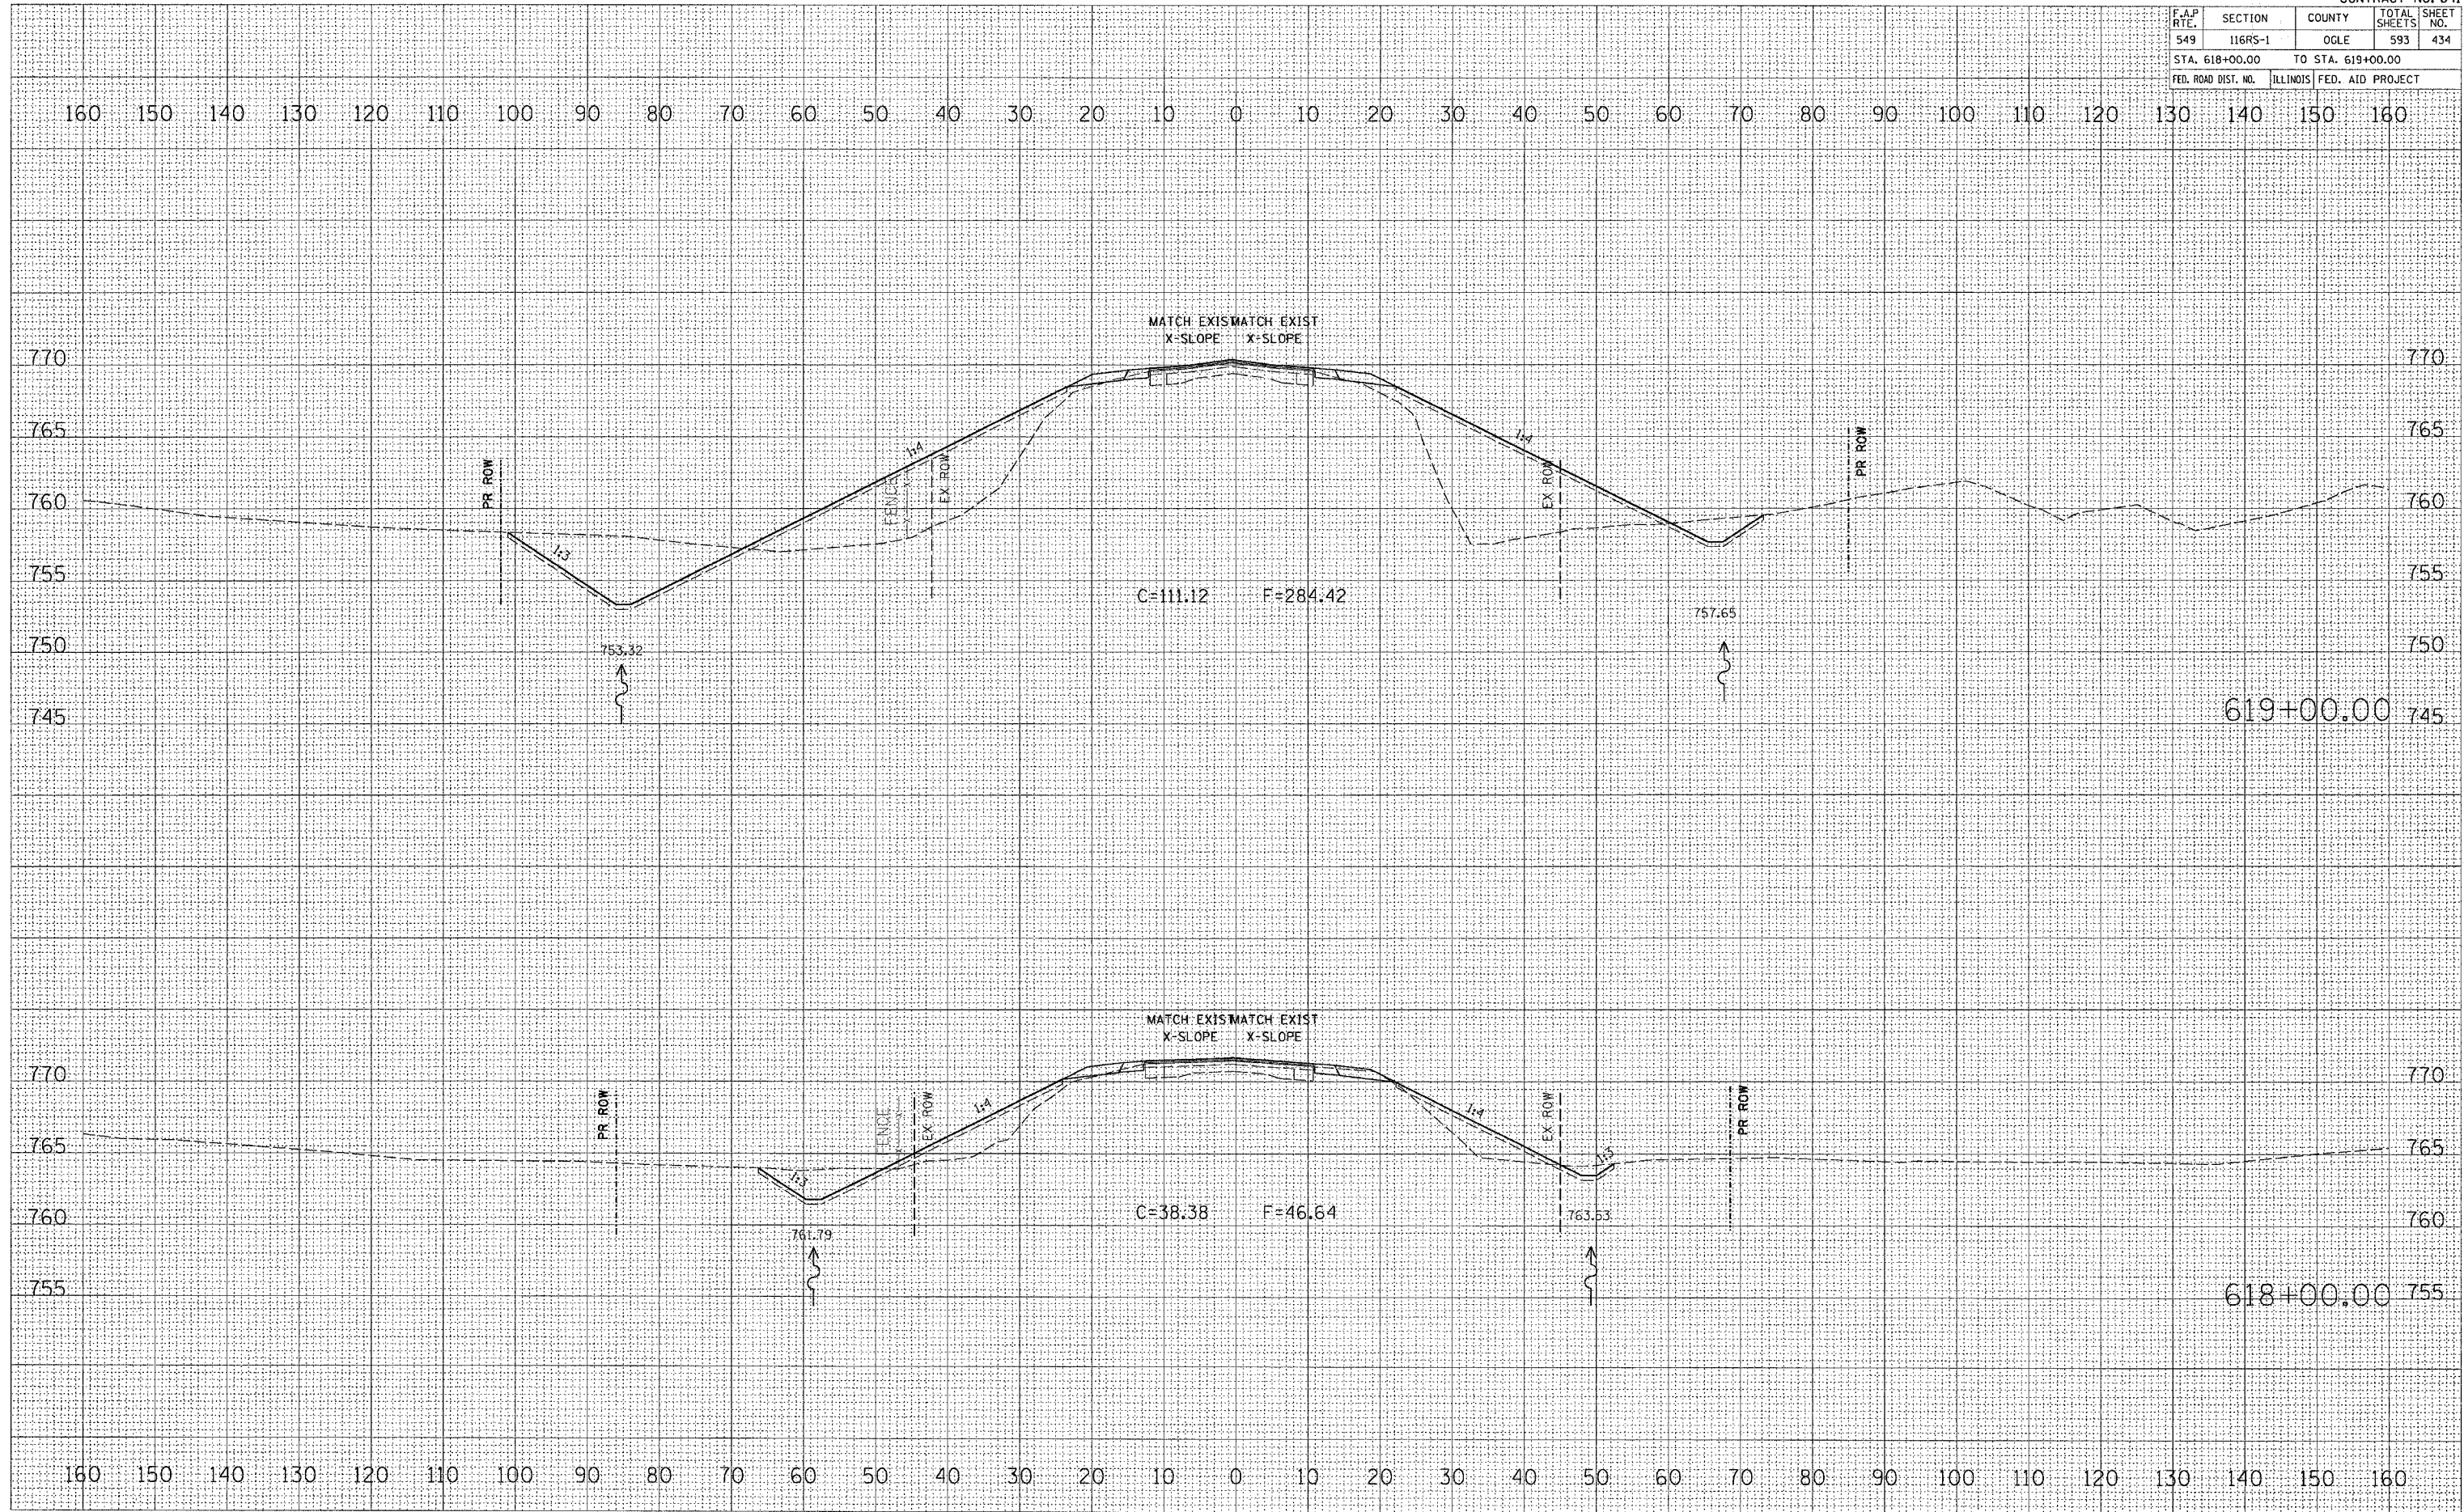

DATE	BY

NO.	AREAS CHECKED

DATE	BY

NO.	AREAS CHECKED

PLOT DATE = Tue Feb 08 11:35:05 2005
 FILE NAME = C:\pds\meta\d200497\80497.msh
 PLOT SCALE = 10.0000 / IN.
 REFERENCE = 0