


F.A.P. RTE.	SECTION	COUNTY	TOTAL SHEETS	SHEET NO.
549	116RS-1	OGLE	593	446
STA. 632+00.00		TO STA. 632+00.00		
FED. ROAD DIST. NO.		ILLINOIS FED. AID PROJECT		

FINAL SURVEY	DATE
SURVEYED	BY
NOTE BOOK	NO.
TEMPLATE	AREAS CHECKED
AREAS	CHECKED

ORIGINAL SURVEY	DATE
SURVEYED	BY
NOTE BOOK	NO.
TEMPLATE	AREAS CHECKED
AREAS	CHECKED

PLOT DATE = Tue Feb 08 10:25:12 2005  
 FILE NAME = C:\projects\200417\632+00\17.msh  
 PLOT SCALE = 10.00000 1/4 IN.  
 REFERENCE = #REF#

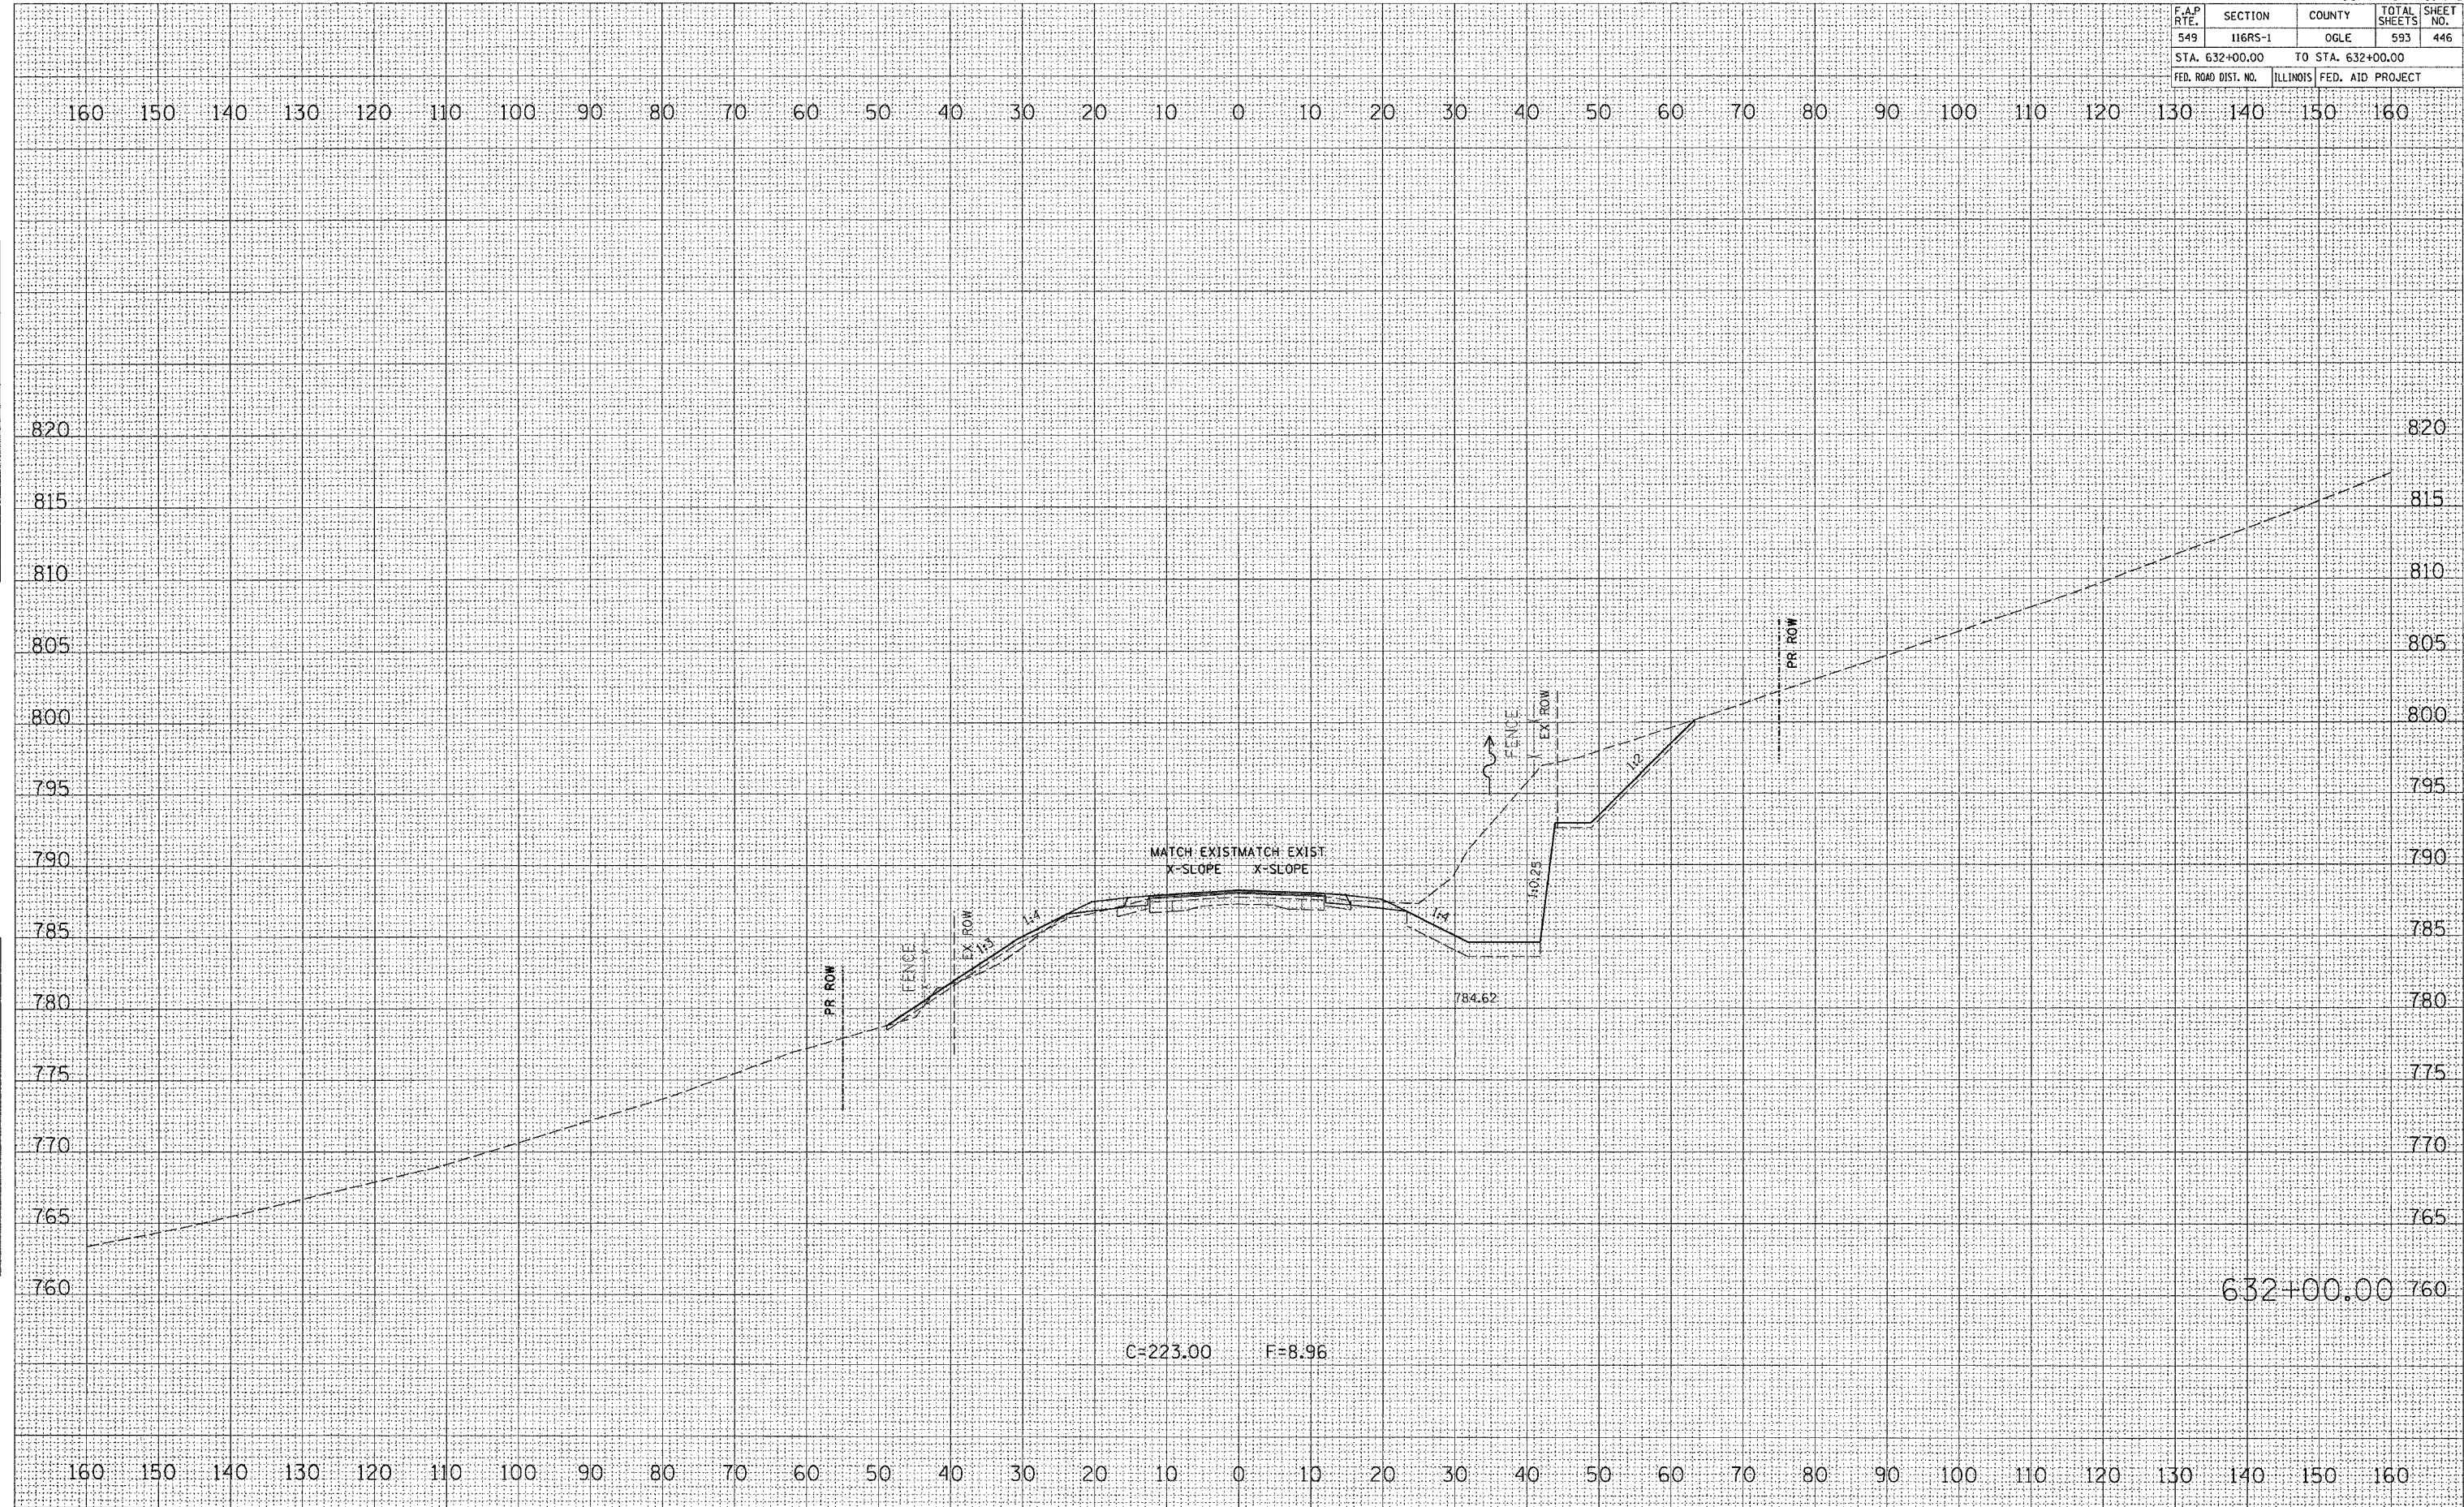

632+00.00