


F.A.P. RTE.	SECTION	COUNTY	TOTAL SHEETS	SHEET NO.
549	116RS-1	OGLE	593	447
STA. 633+00.00		TO STA. 633+00.00		
FED. ROAD DIST. NO.		ILLINOIS FED. AID PROJECT		

DATE	BY

DATE	BY

PLOT DATE = Tue Feb 08 10:35:12 2005
 FILE NAME = C:\projects\200417\633+00.00\633+00.00.dwg
 PLOT SCALE = 10.0000 : 1 IN.
 REFERENCE = 6REFS

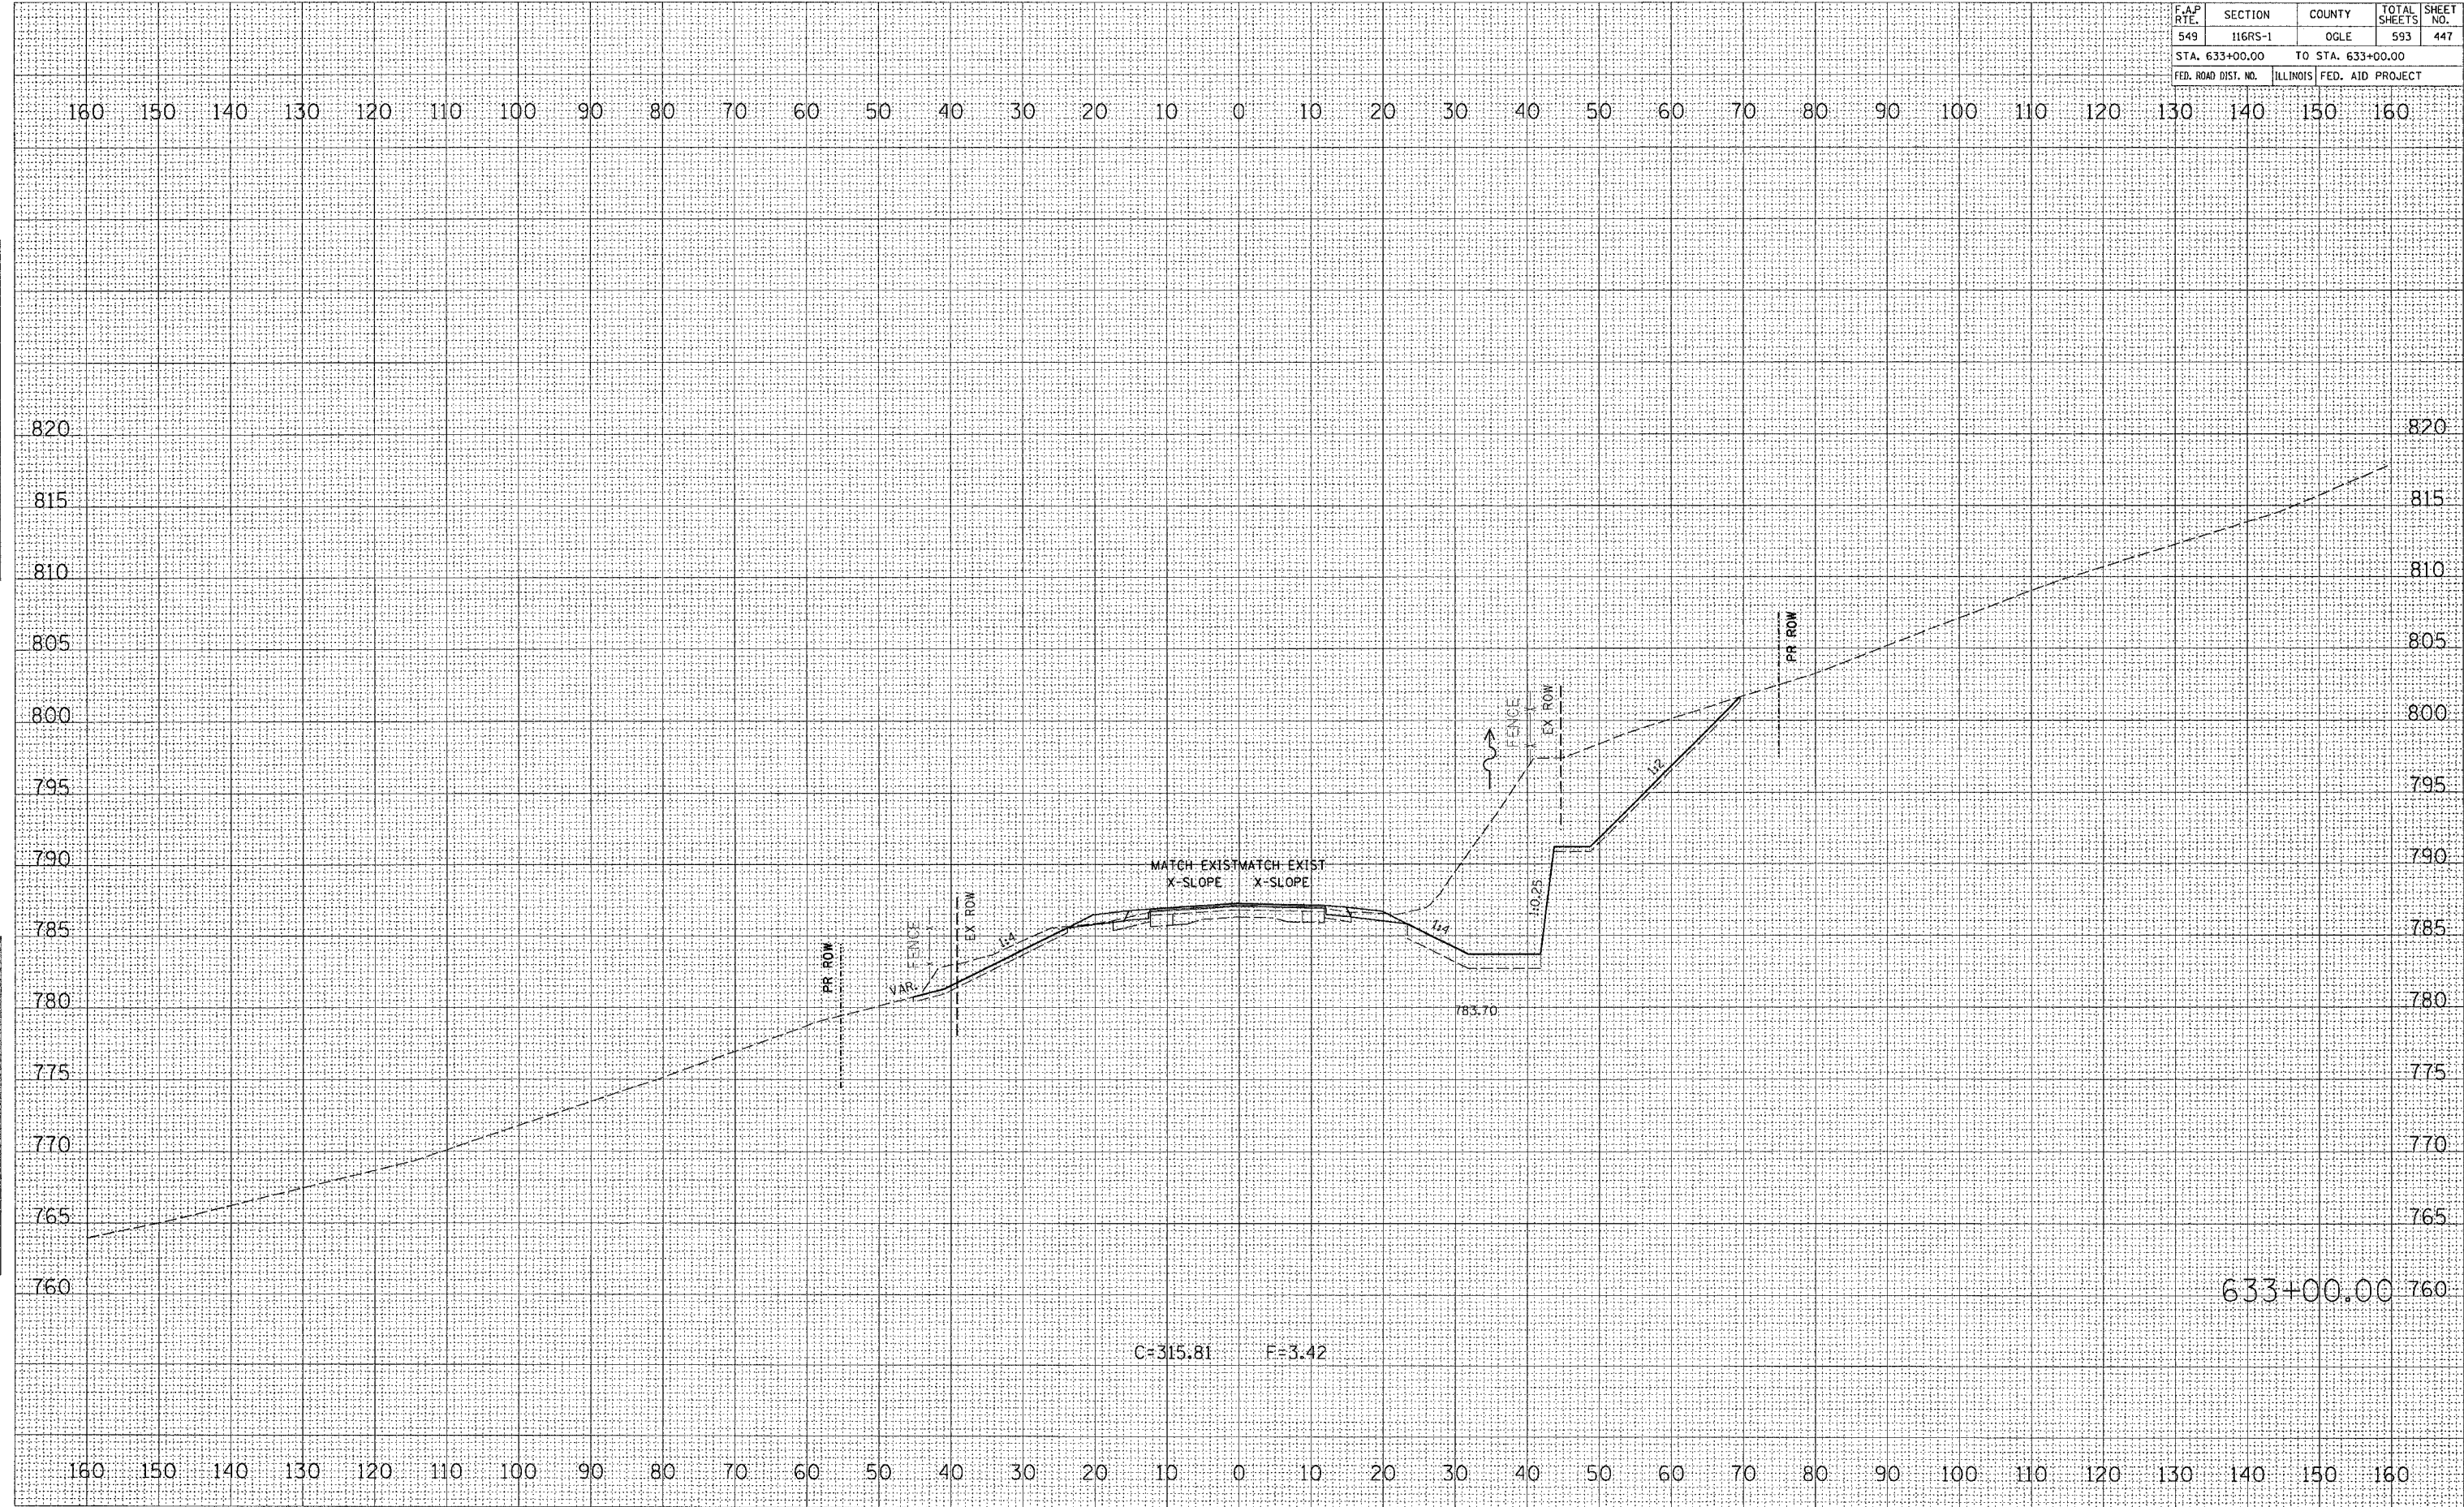

C=315.81 F=3.42

633+00.00