


F.A.P. RTE.	SECTION	COUNTY	TOTAL SHEETS	SHEET NO.
549	116RS-1	OGL	593	452
STA. 638+00.00 TO STA. 639+00.00				
FED. ROAD DIST. NO.			ILLINOIS FED. AID PROJECT	

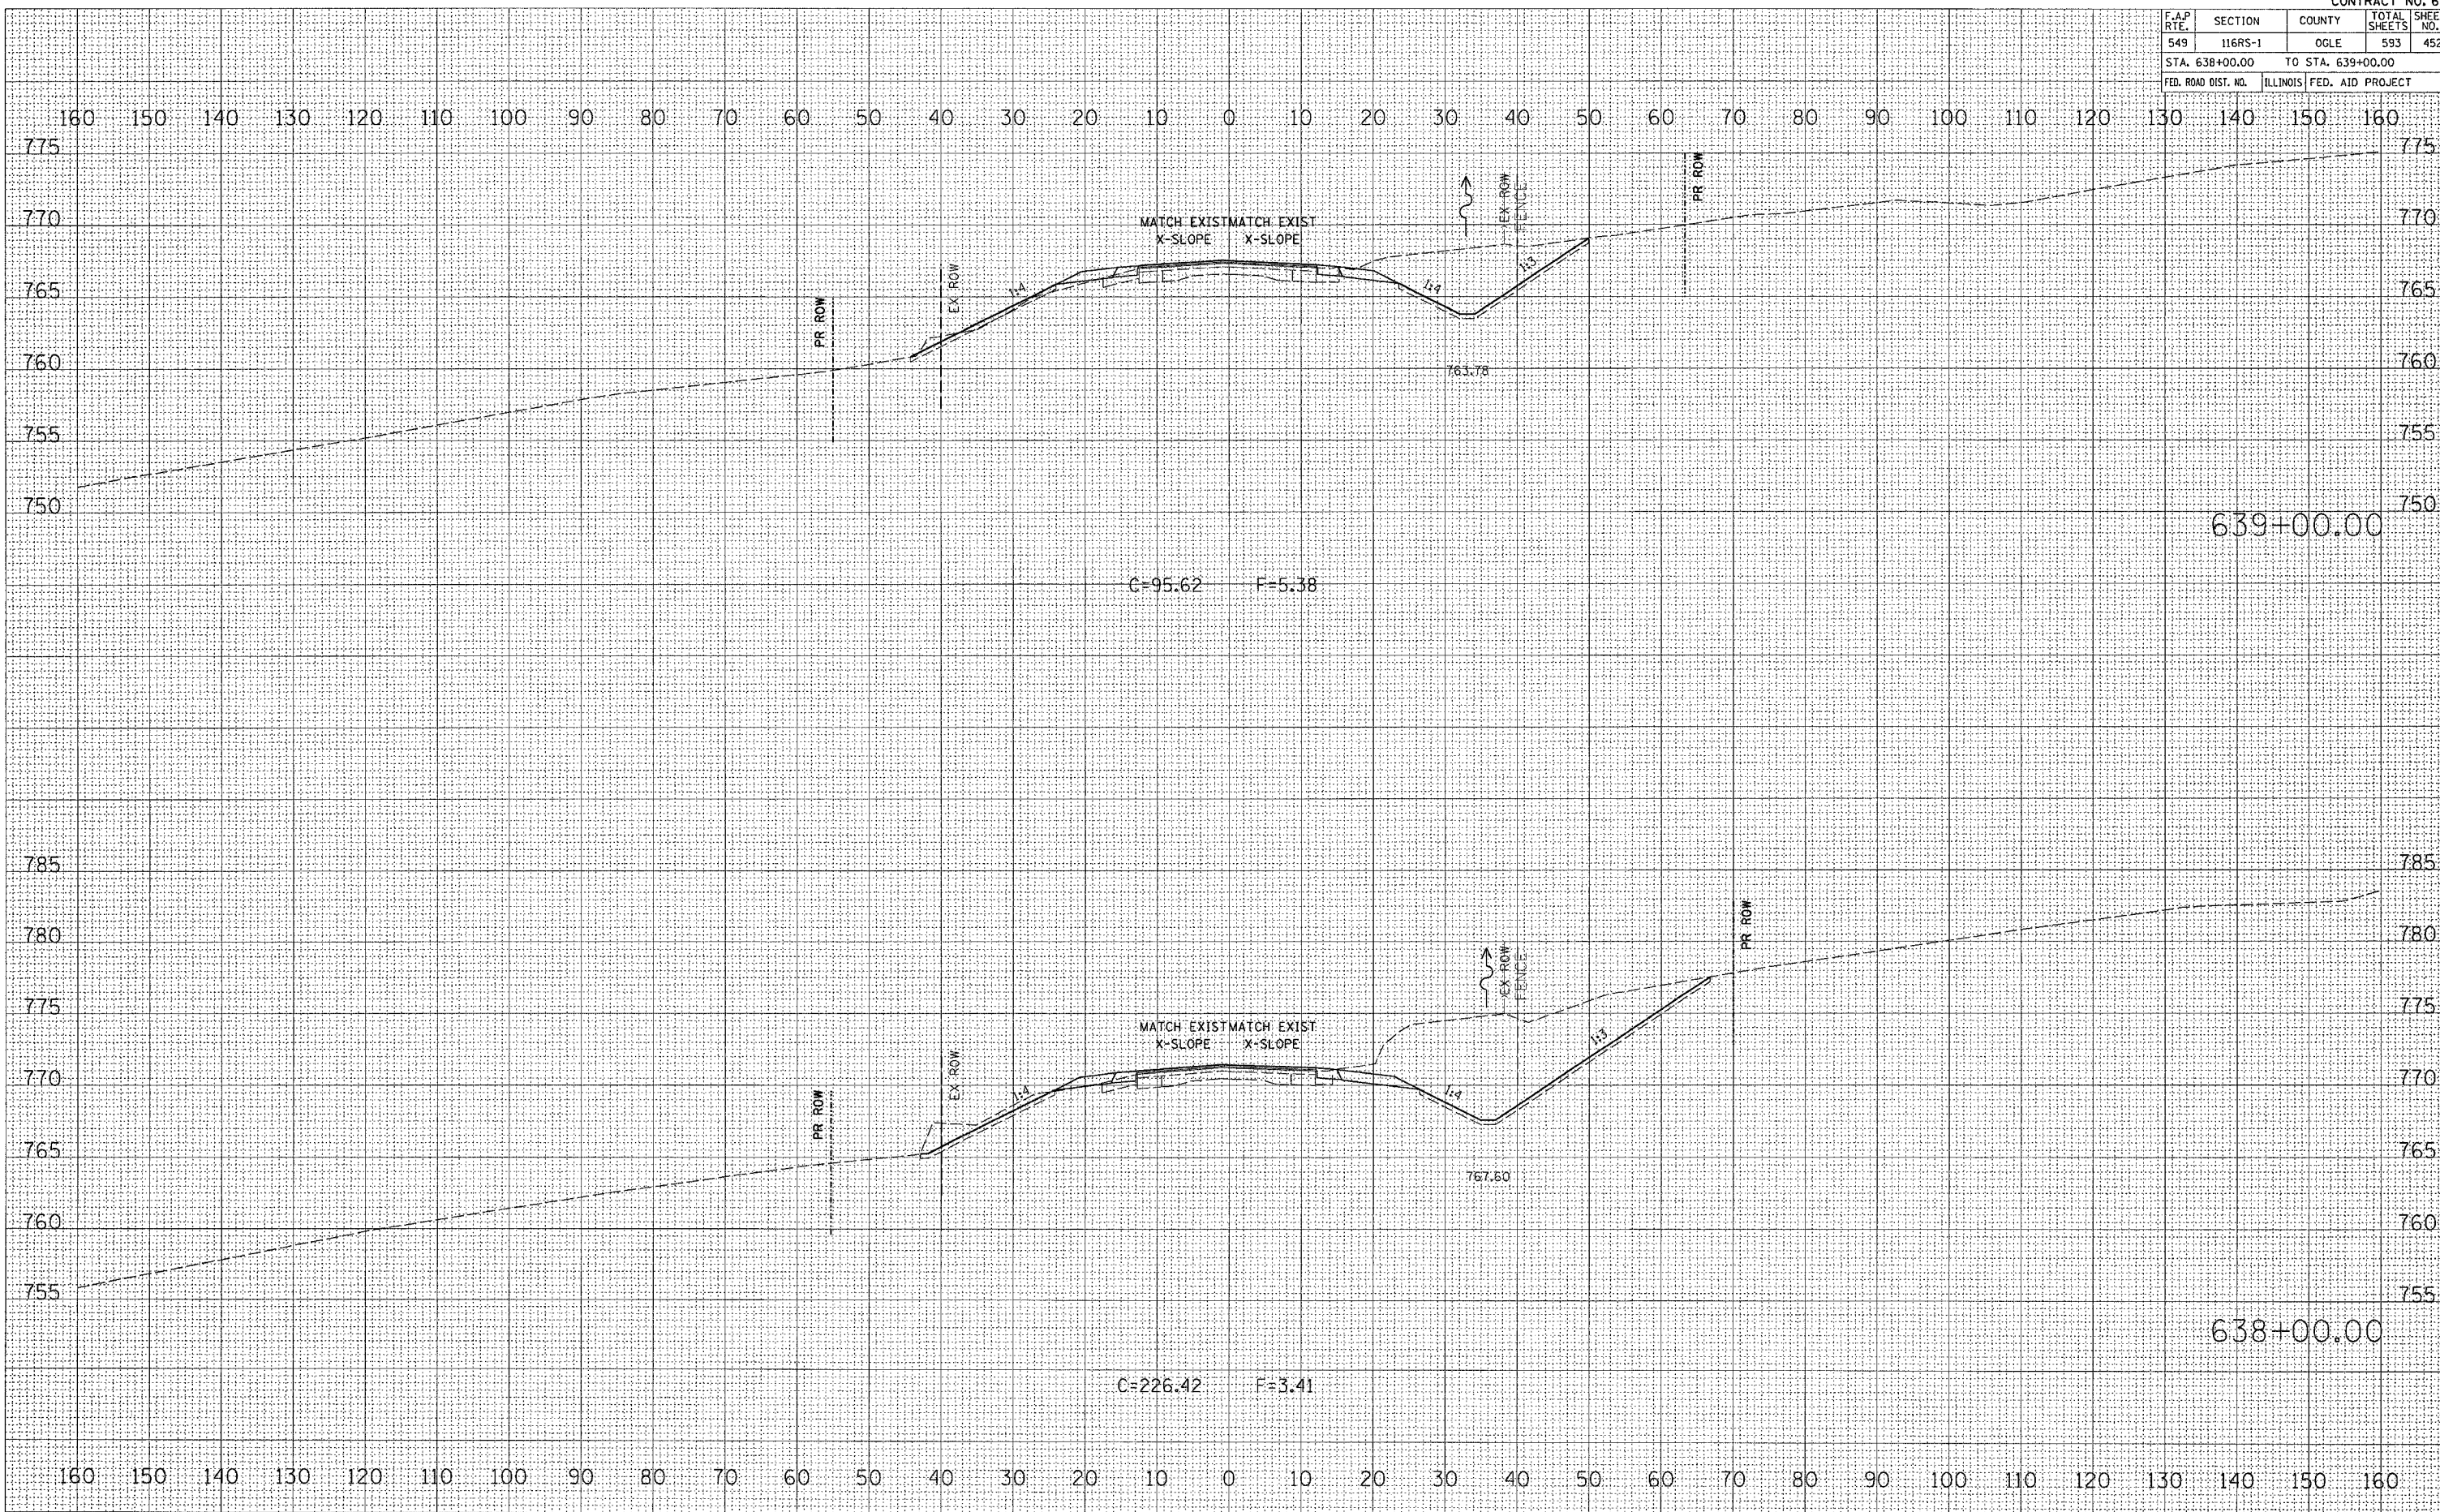

DATE	
BY	
NO.	
NO.	
NO.	
NO.	

DATE	
BY	
NO.	
NO.	
NO.	
NO.	

PLOT DATE = Tue Feb 08 11:55:15 2005
FILE NAME = C:\projects\64178\64178.dwg
PLOT SCALE = 1/8" = 1'-0"
REFERENCE = \$REF8