


F.A.P. RTE.	SECTION	COUNTY	TOTAL SHEETS	SHEET NO.
549	116RS-1	OGLE	593	455
STA. 644+00.00		TO STA. 644+58.45		
FED. ROAD DIST. NO.		ILLINOIS FED. AID PROJECT		

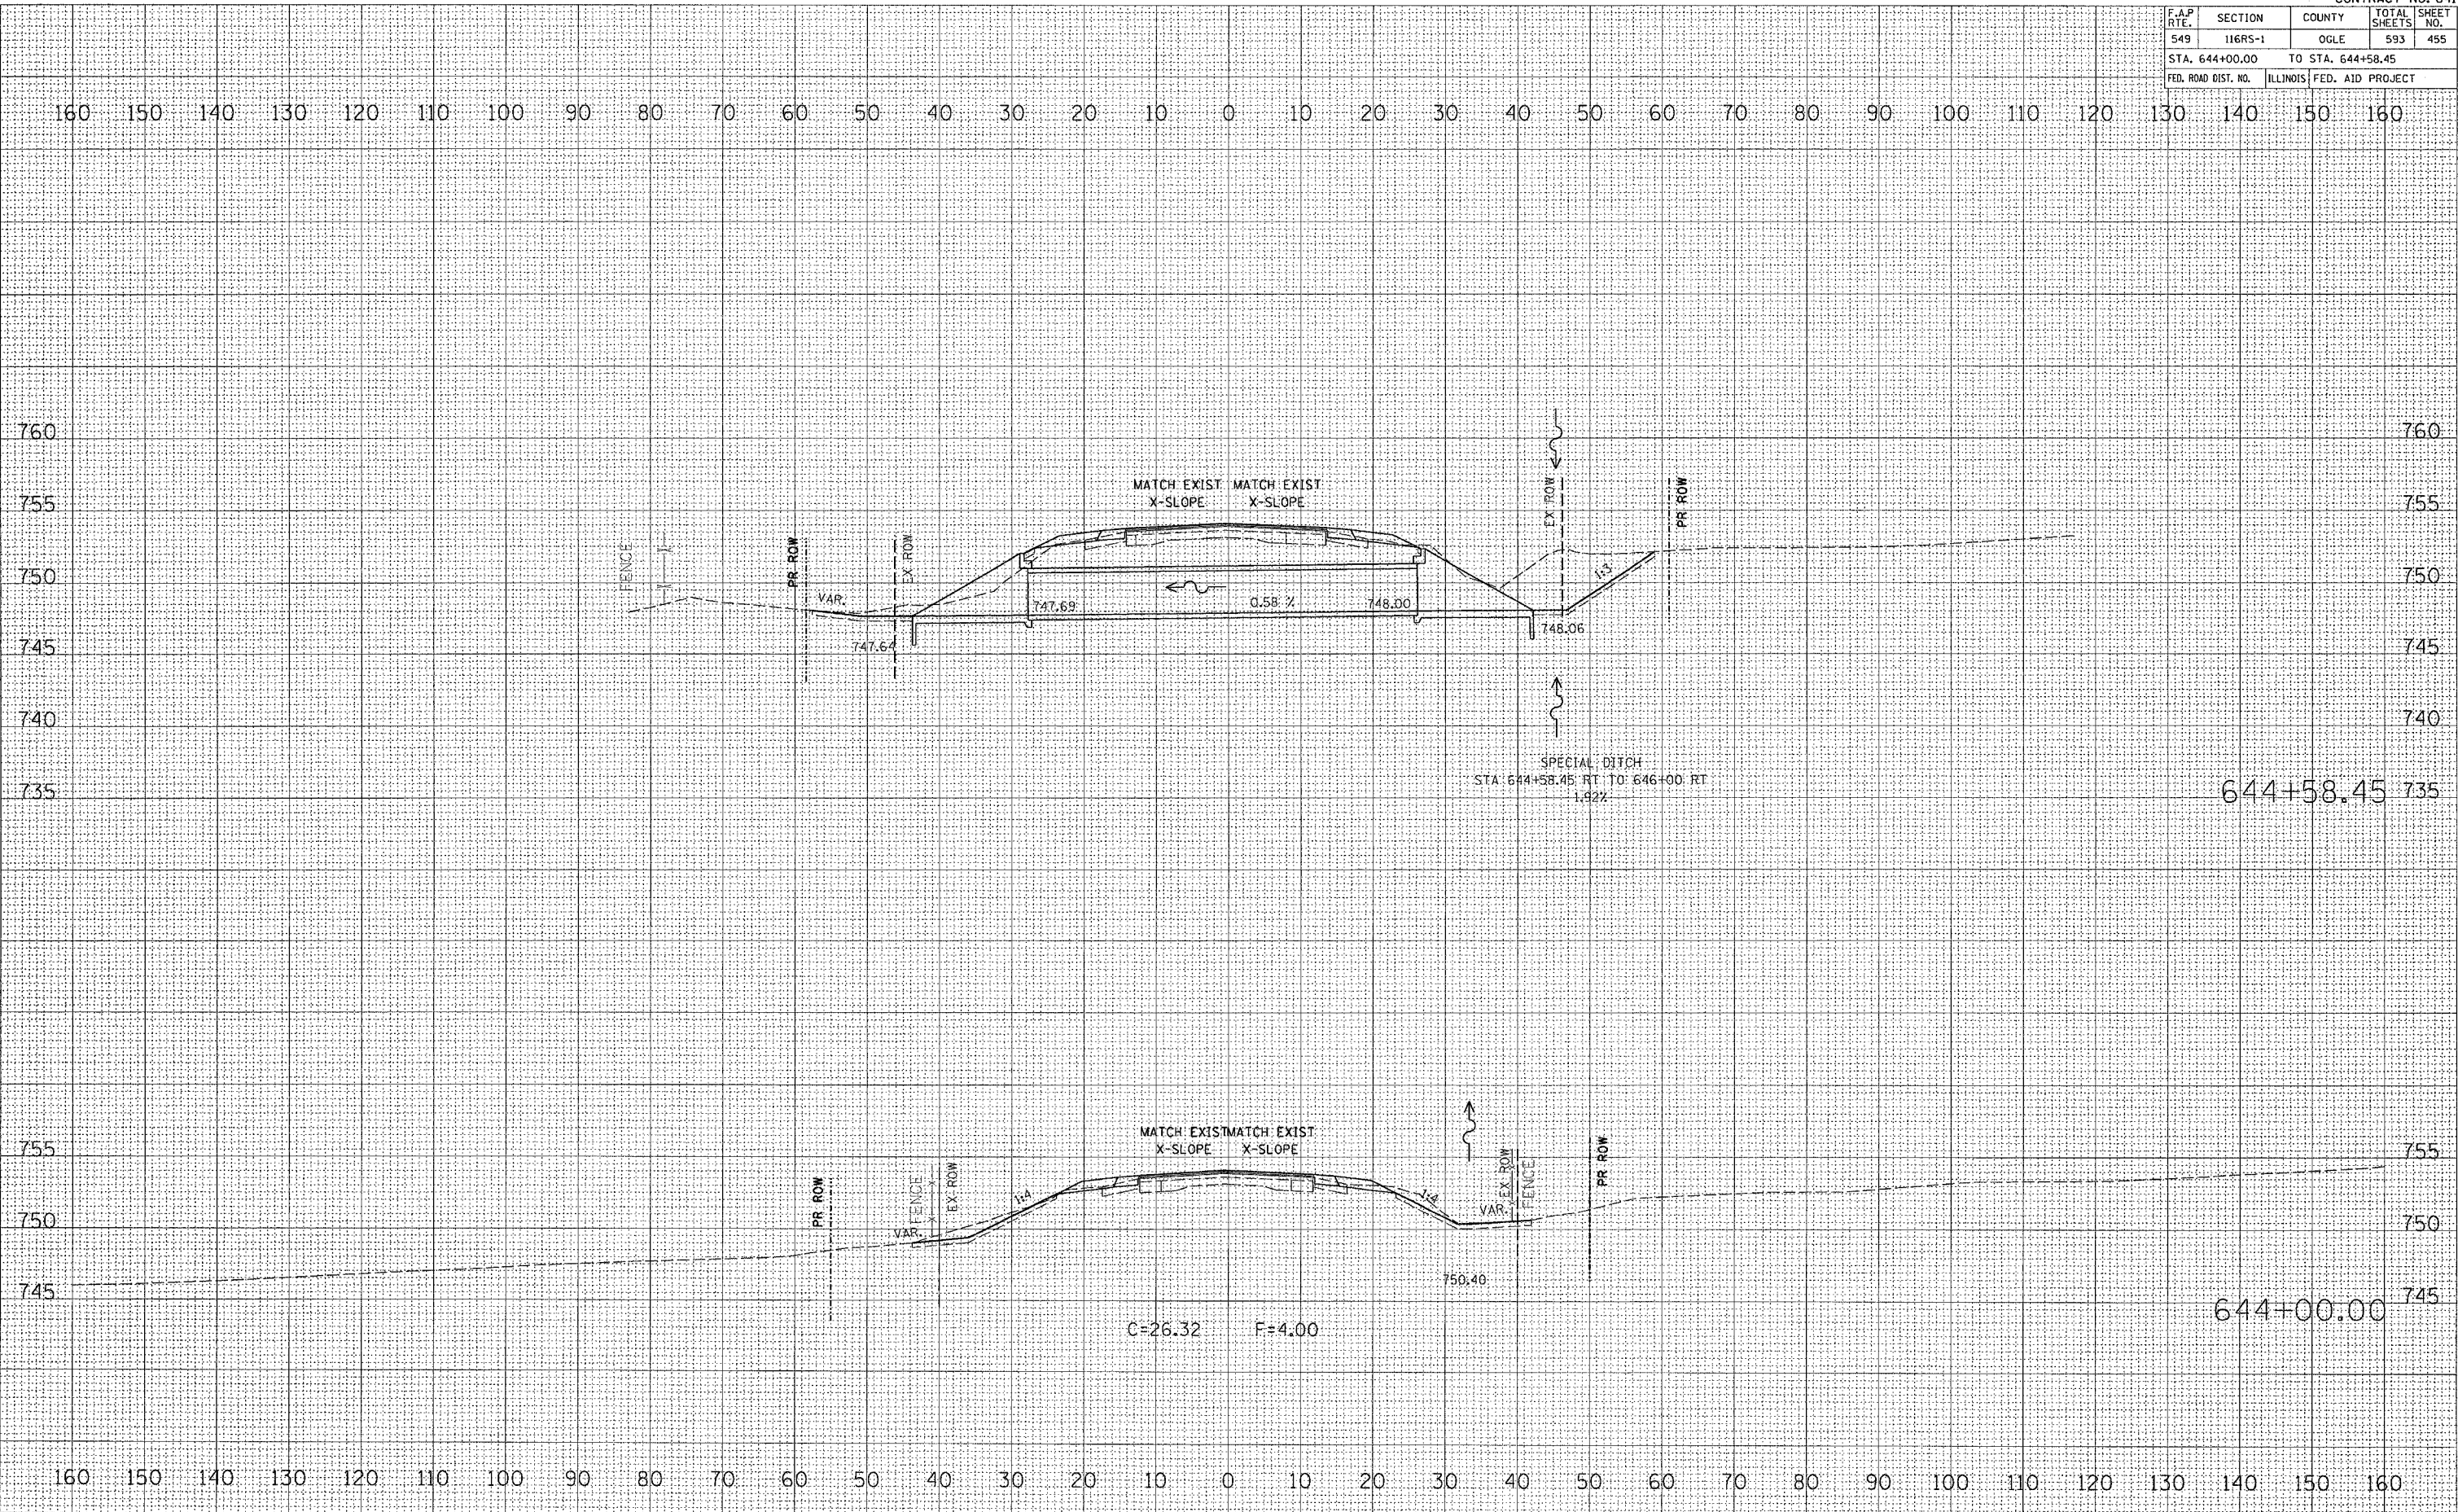

FINAL SURVEY DATE  
 SURVEYED BY  
 NOTE BOOK NO.  
 TEMPLATE AREAS CHECKED

ORIGINAL SURVEY DATE  
 SURVEYED BY  
 NOTE BOOK NO.  
 TEMPLATE AREAS CHECKED

PLOT DATE = Tue Feb 08 11:35:16 2005  
 FILE NAME = C:\projects\2004\17\_08\47\mch\17080800.dwg  
 PLOT SCALE = 1/8" = 1' IN.  
 REFERENCE = #REF#