


F.A.P. RTE.	SECTION	COUNTY	TOTAL SHEETS	SHEET NO.
549	116RS-1	OGLE	593	463
STA. 653+00.00		TO STA. 655+00.00		
FED. ROAD DIST. NO.		ILLINOIS	FED. AID PROJECT	

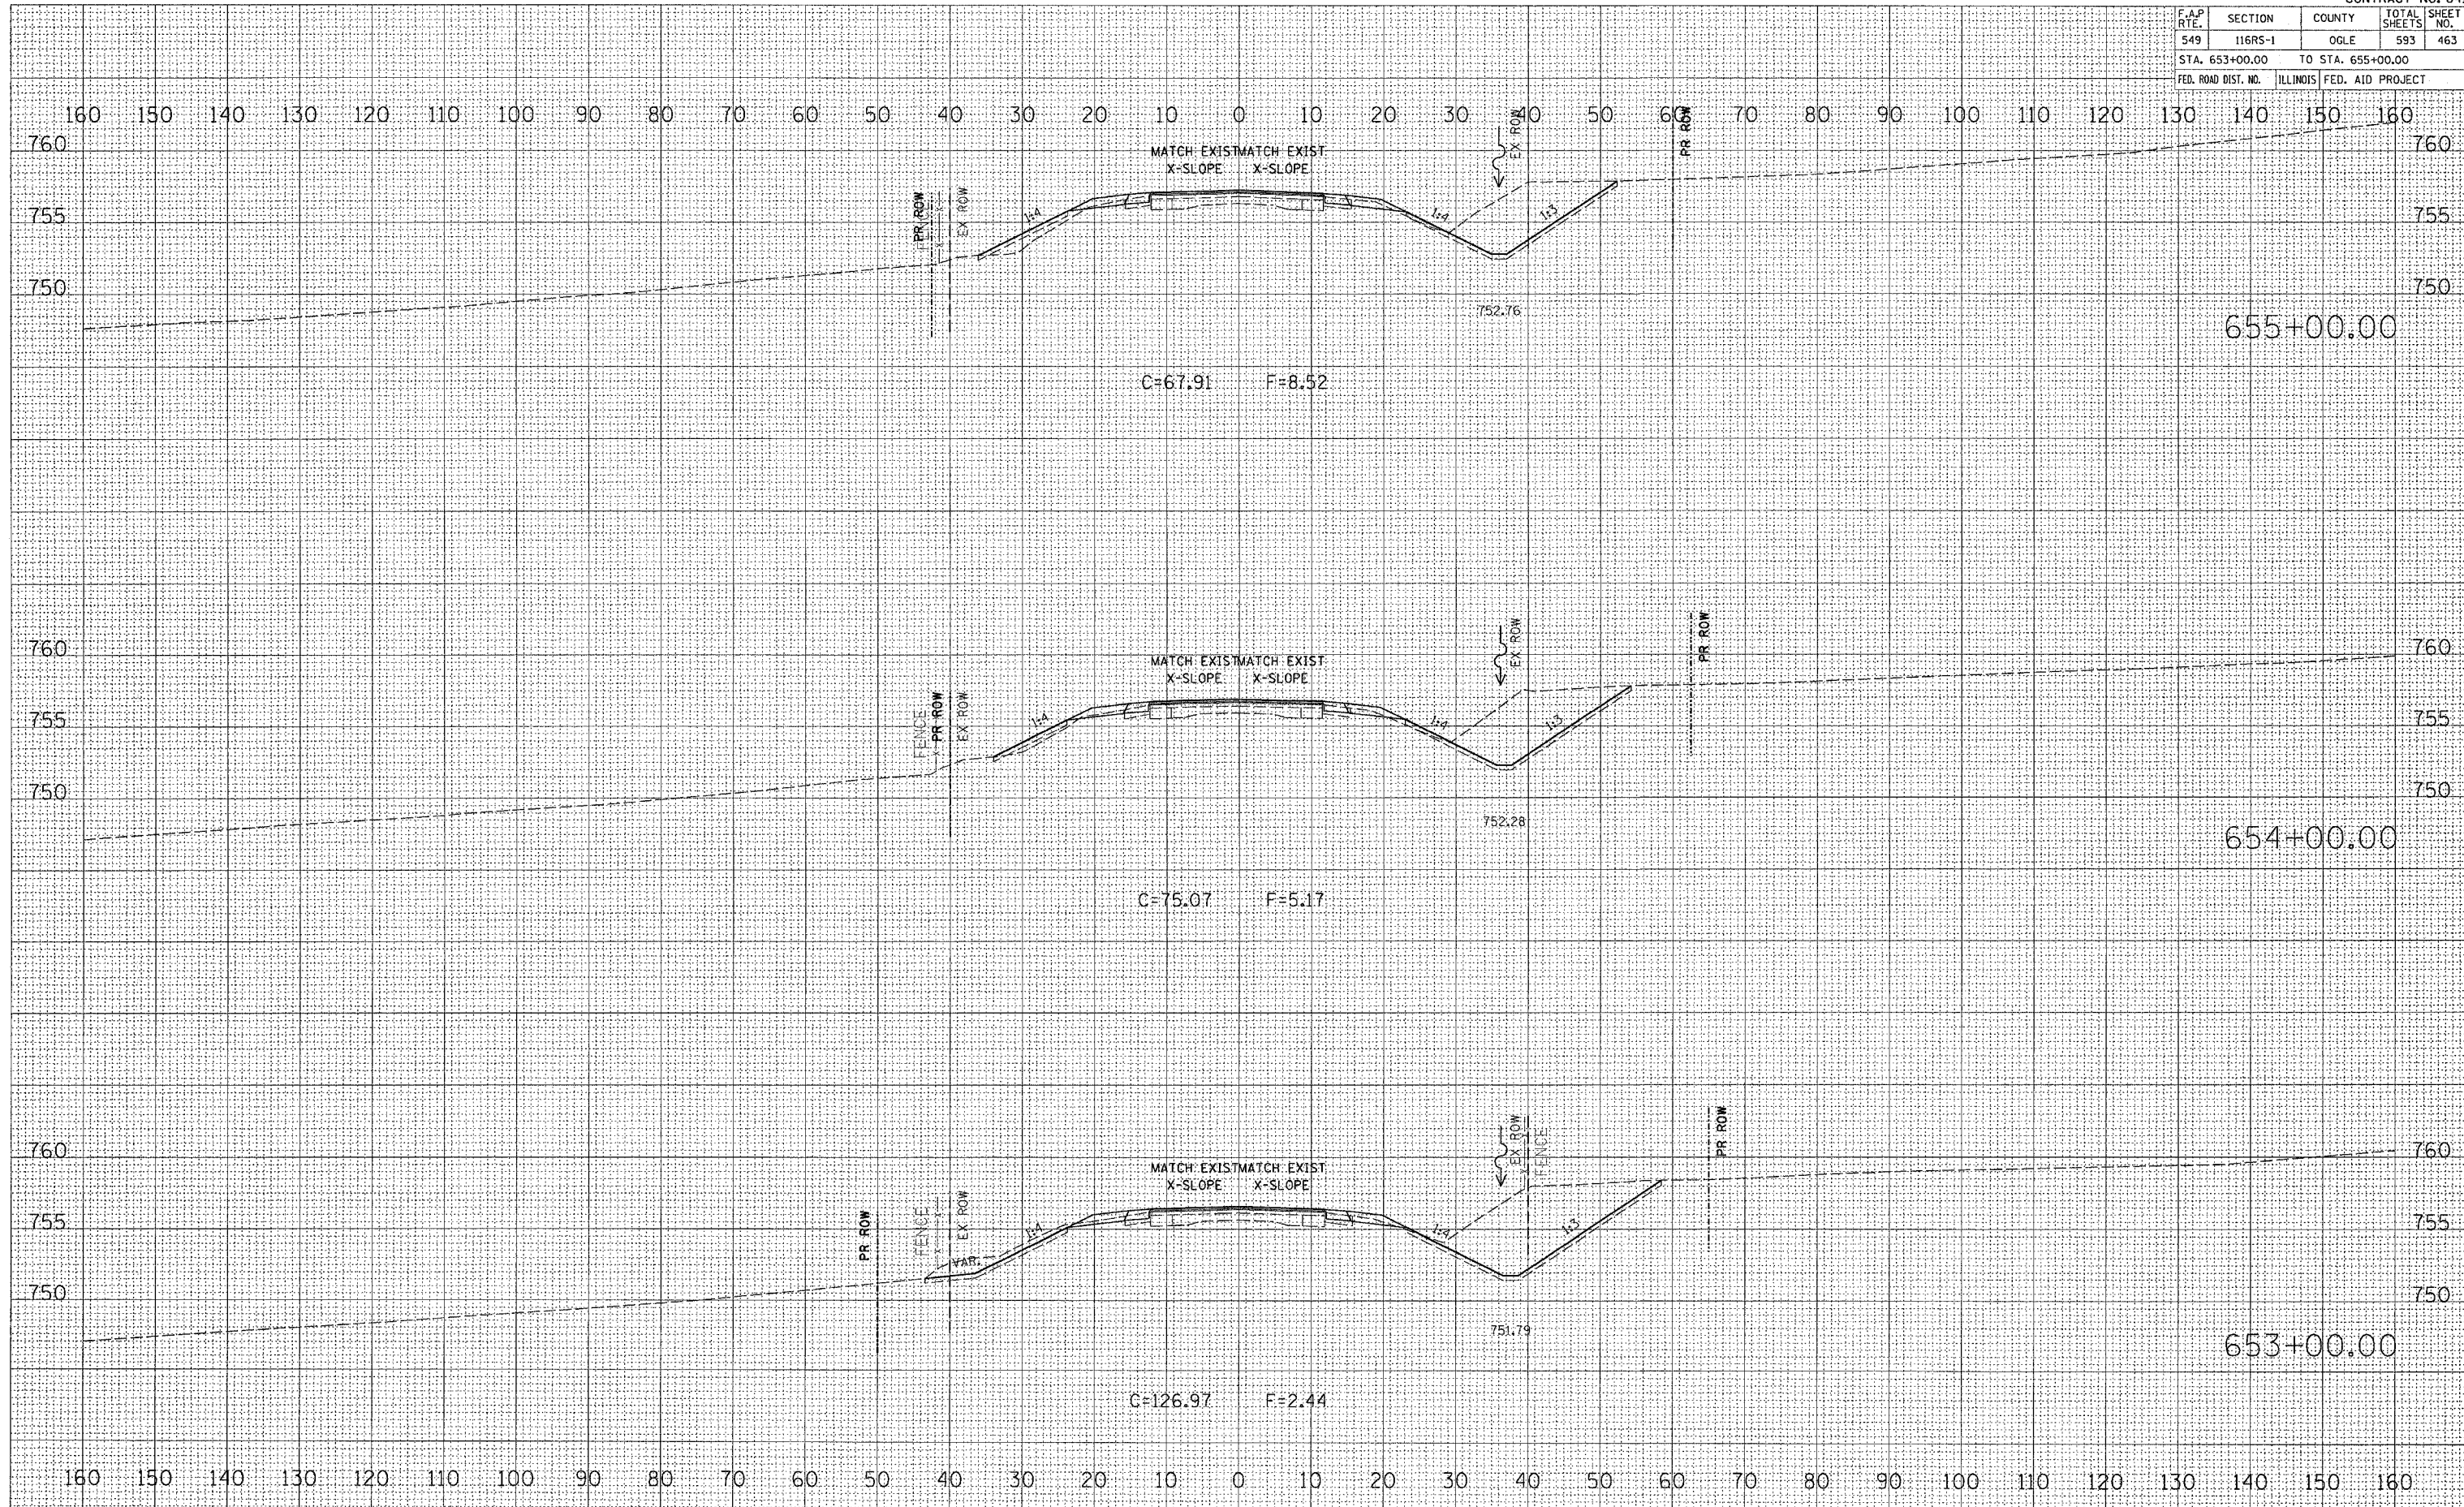

DATE	BY

DATE	BY

PLOT DATE = Tue Feb 08 11:35:21 2005
 FILE NAME = C:\projects\116RS-1\116RS-1.dwg
 SCALE = 100000 / IN.
 REFERENCE = 116RS-1