


F.A.P. RTE.	SECTION	COUNTY	TOTAL SHEETS	SHEET NO.
549	116RS-1	OGLE	593	475
STA. 673+00.00		TO STA. 674+00.00		
FED. ROAD DIST. NO.		ILLINOIS FED. AID PROJECT		

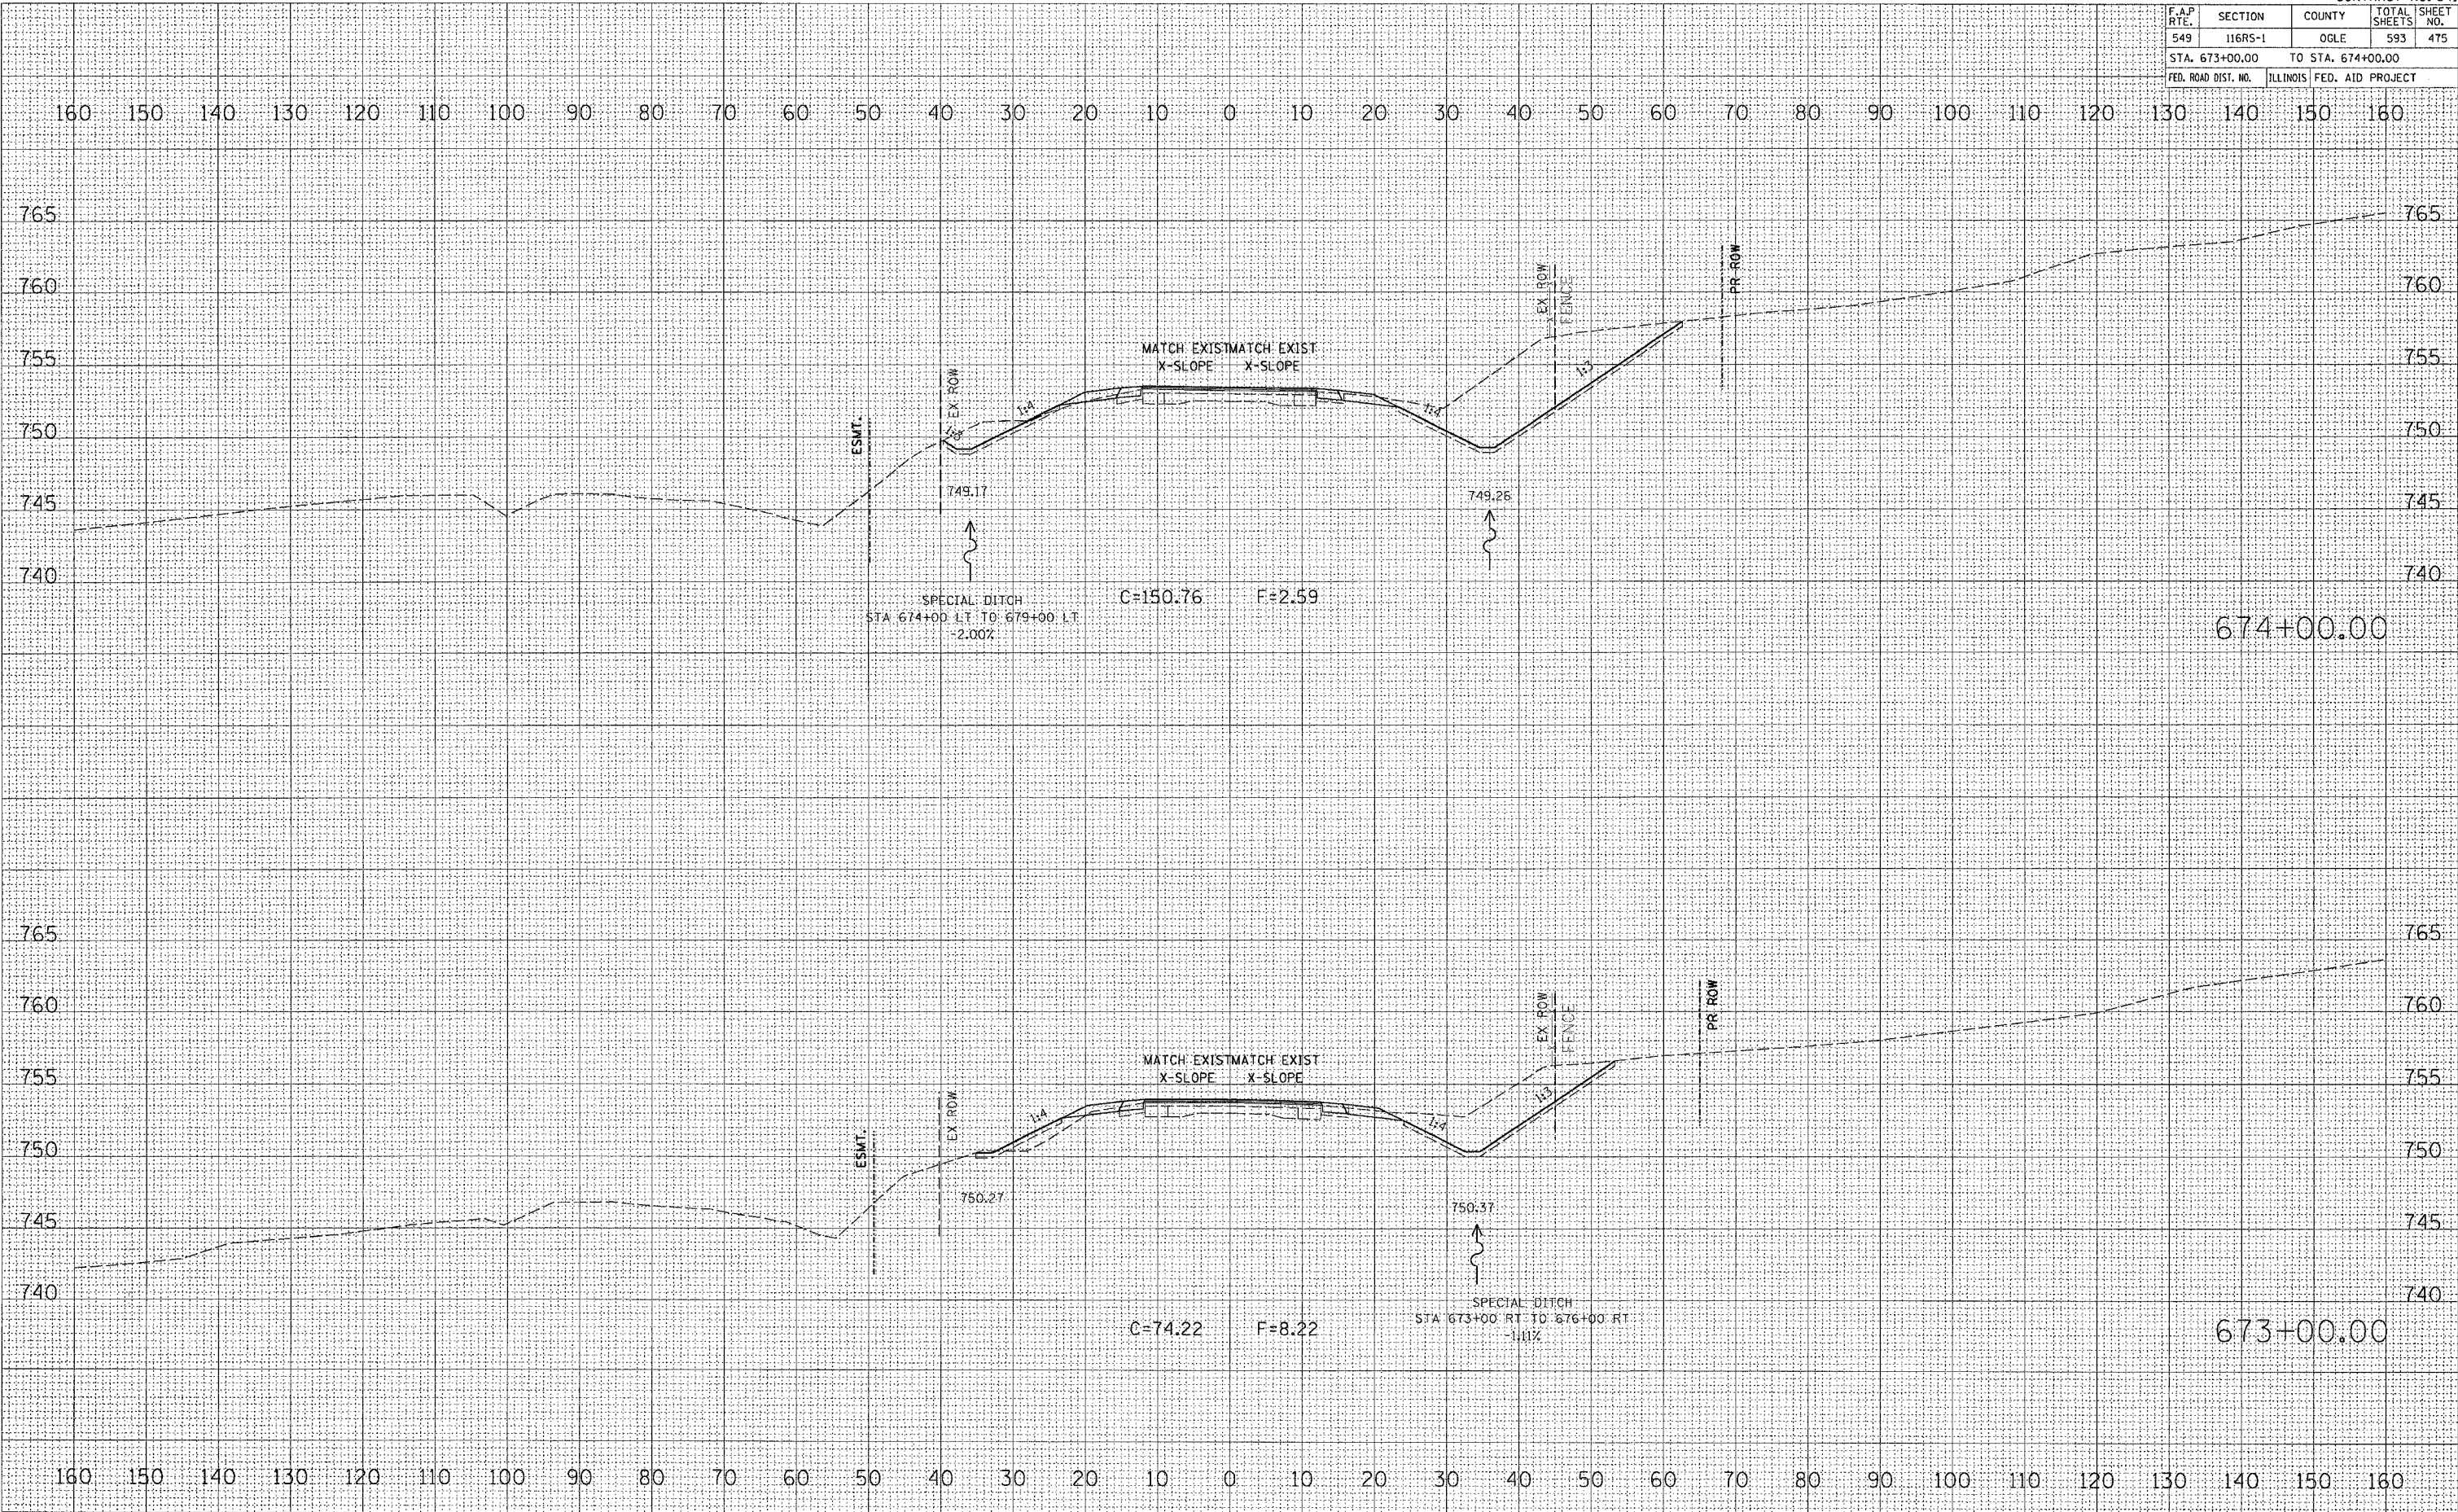

BY	DATE
SURVEYED	
NOTE BOOK	
AREAS CHECKED	
NO.	

BY	DATE
SURVEYED	
NOTE BOOK	
AREAS CHECKED	
NO.	

PLOT DATE: Tue Feb 08 11:26:27 2005  
 FILE NAME: C:\projects\2004\116RS-1\673+00-674+00.dwg  
 PLOT SCALE: 1/8" = 10.0000'  
 REFERENCE: #REF#