


F.A.P. RTE.	SECTION	COUNTY	TOTAL SHEETS	SHEET NO.
549	116RS-1	OGLE	593	488
STA. 696+00.00		TO STA. 697+00.00		
FED. ROAD DIST. NO.		ILLINOIS FED. AID PROJECT		

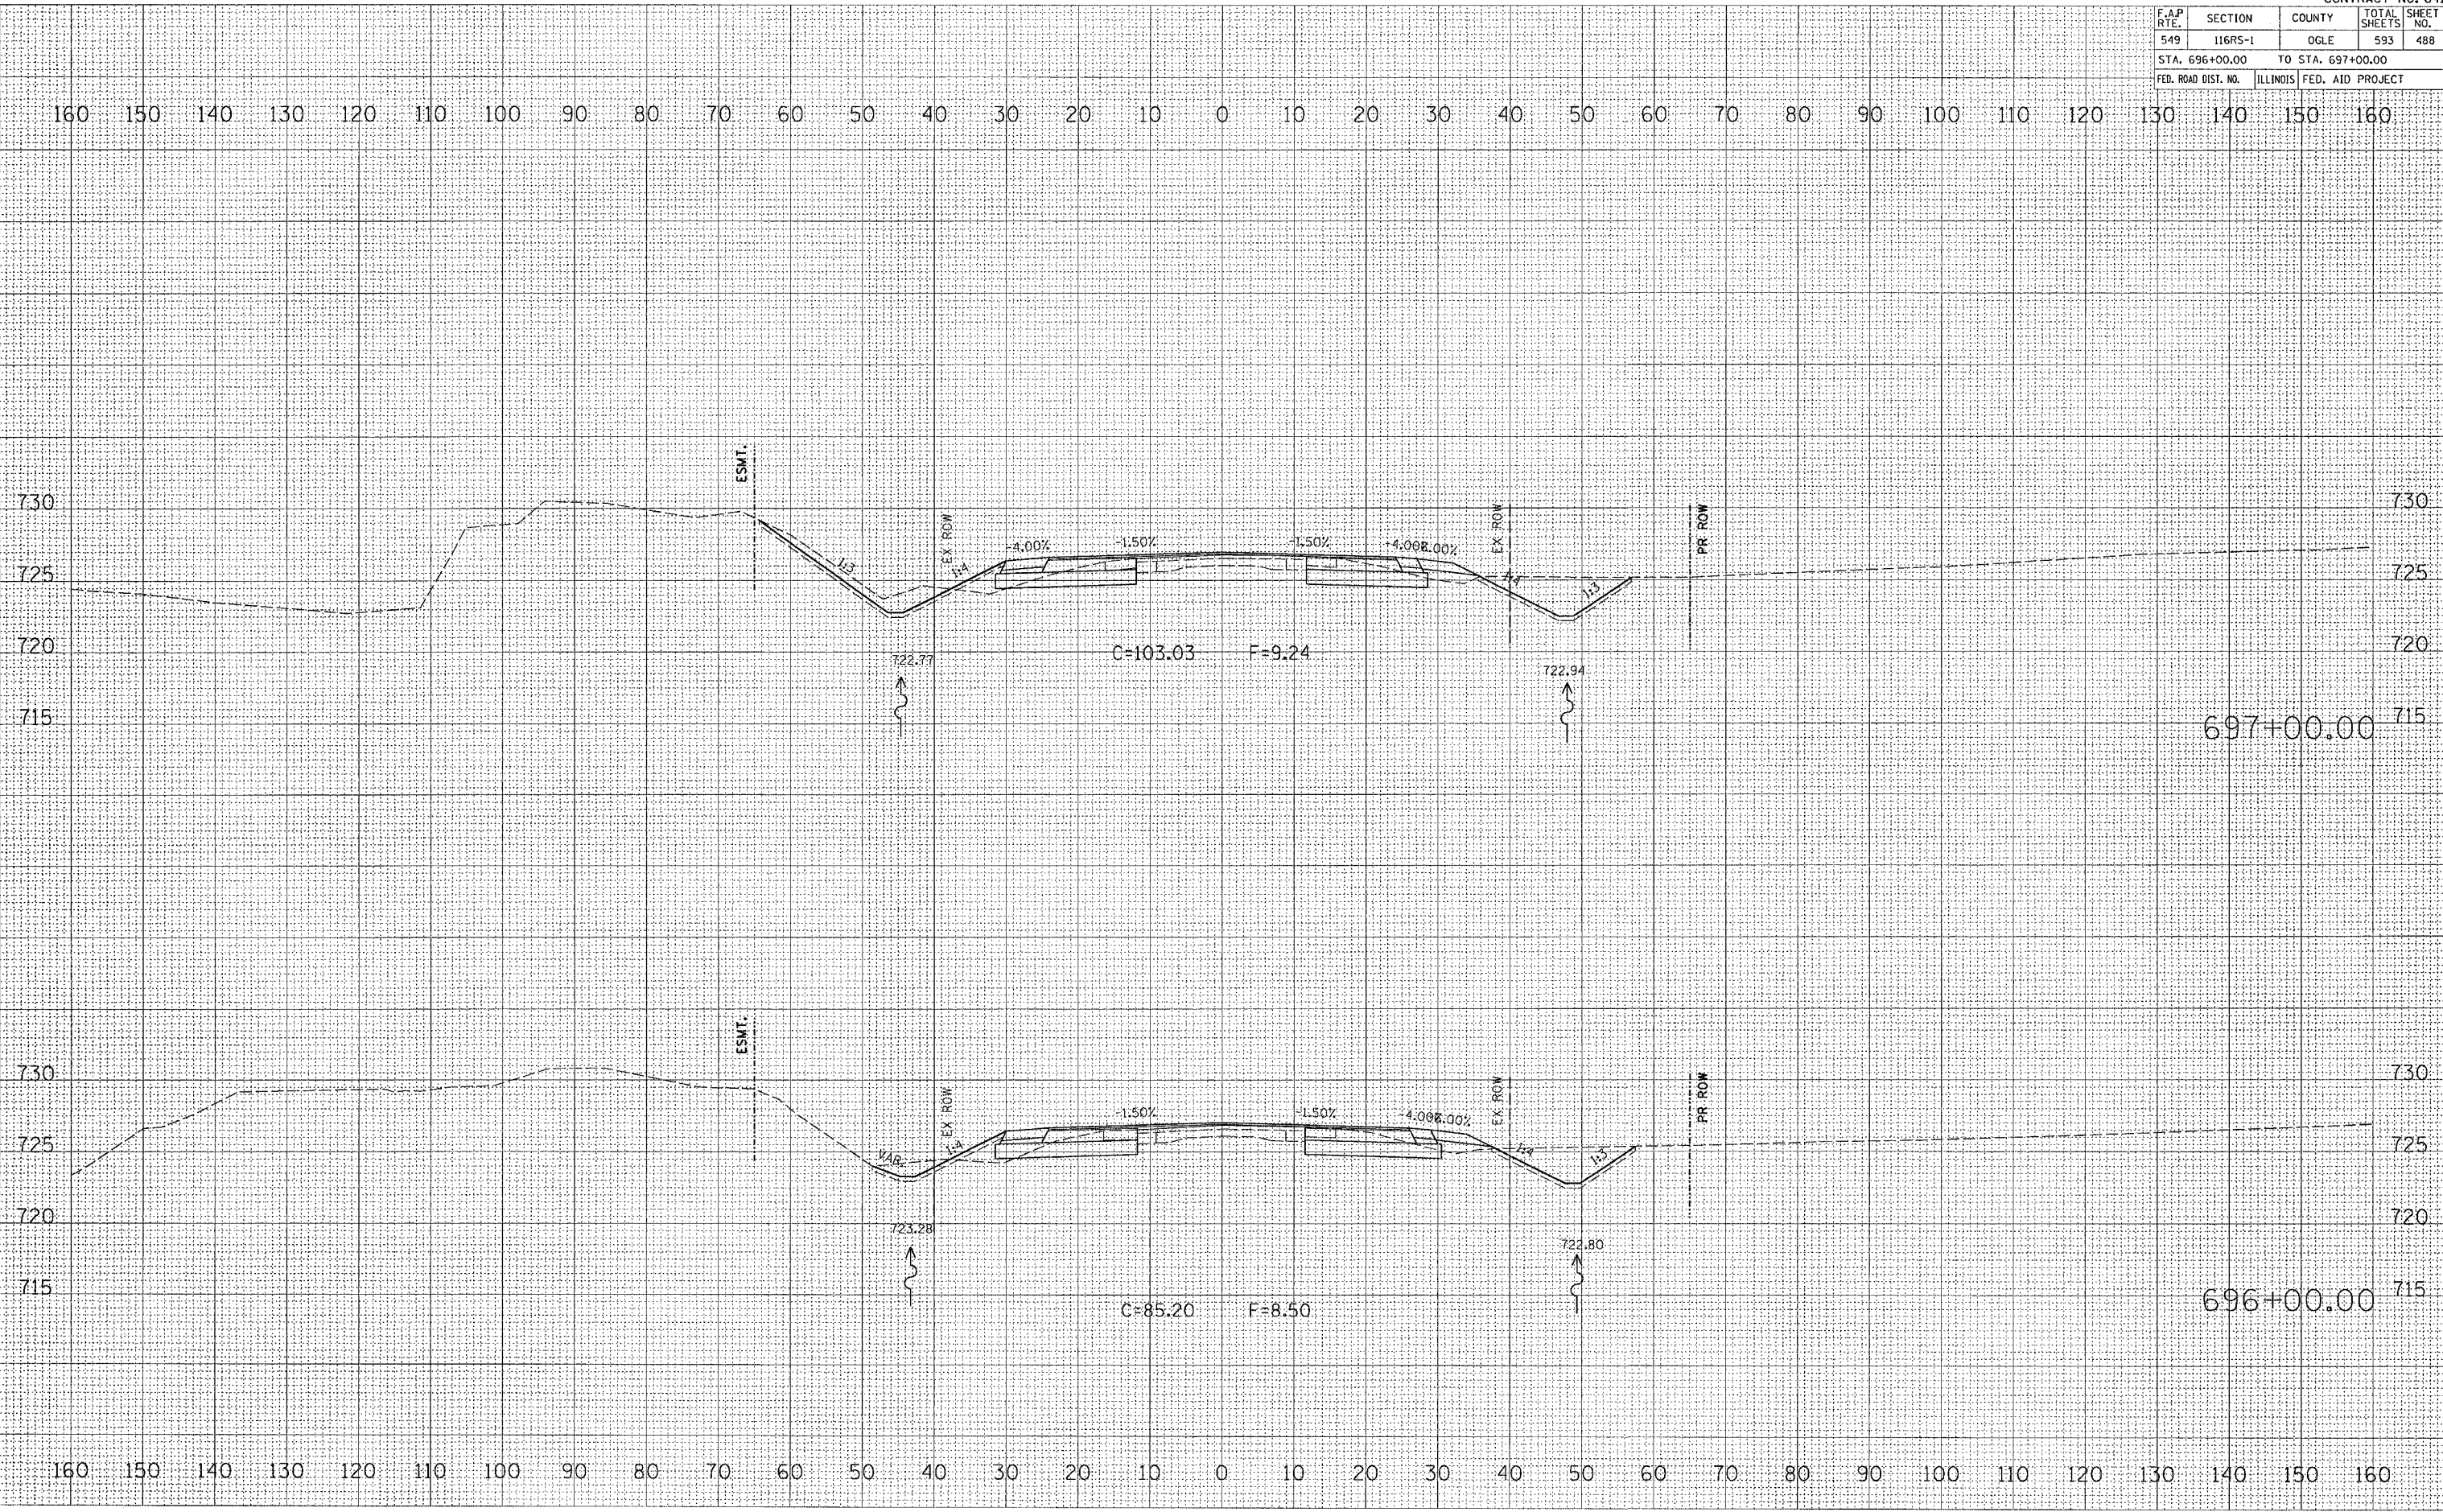

DATE	BY

DATE	BY

PLOT DATE = Tue Feb 08 11:55:34 2005
 FILE NAME = C:\projects\6200497\6200497.mxd
 PLOT SCALE = 1/8" = 1' IN.
 REFERENCE = SHEETS