


F.A.P. RTE.	SECTION	COUNTY	TOTAL SHEETS	SHEET NO.
549	116RS-1	OGLE	593	500
STA. 711+00.00		TO STA. 711+00.00		
FED. ROAD DIST. NO.		ILLINOIS	FED. AID PROJECT	

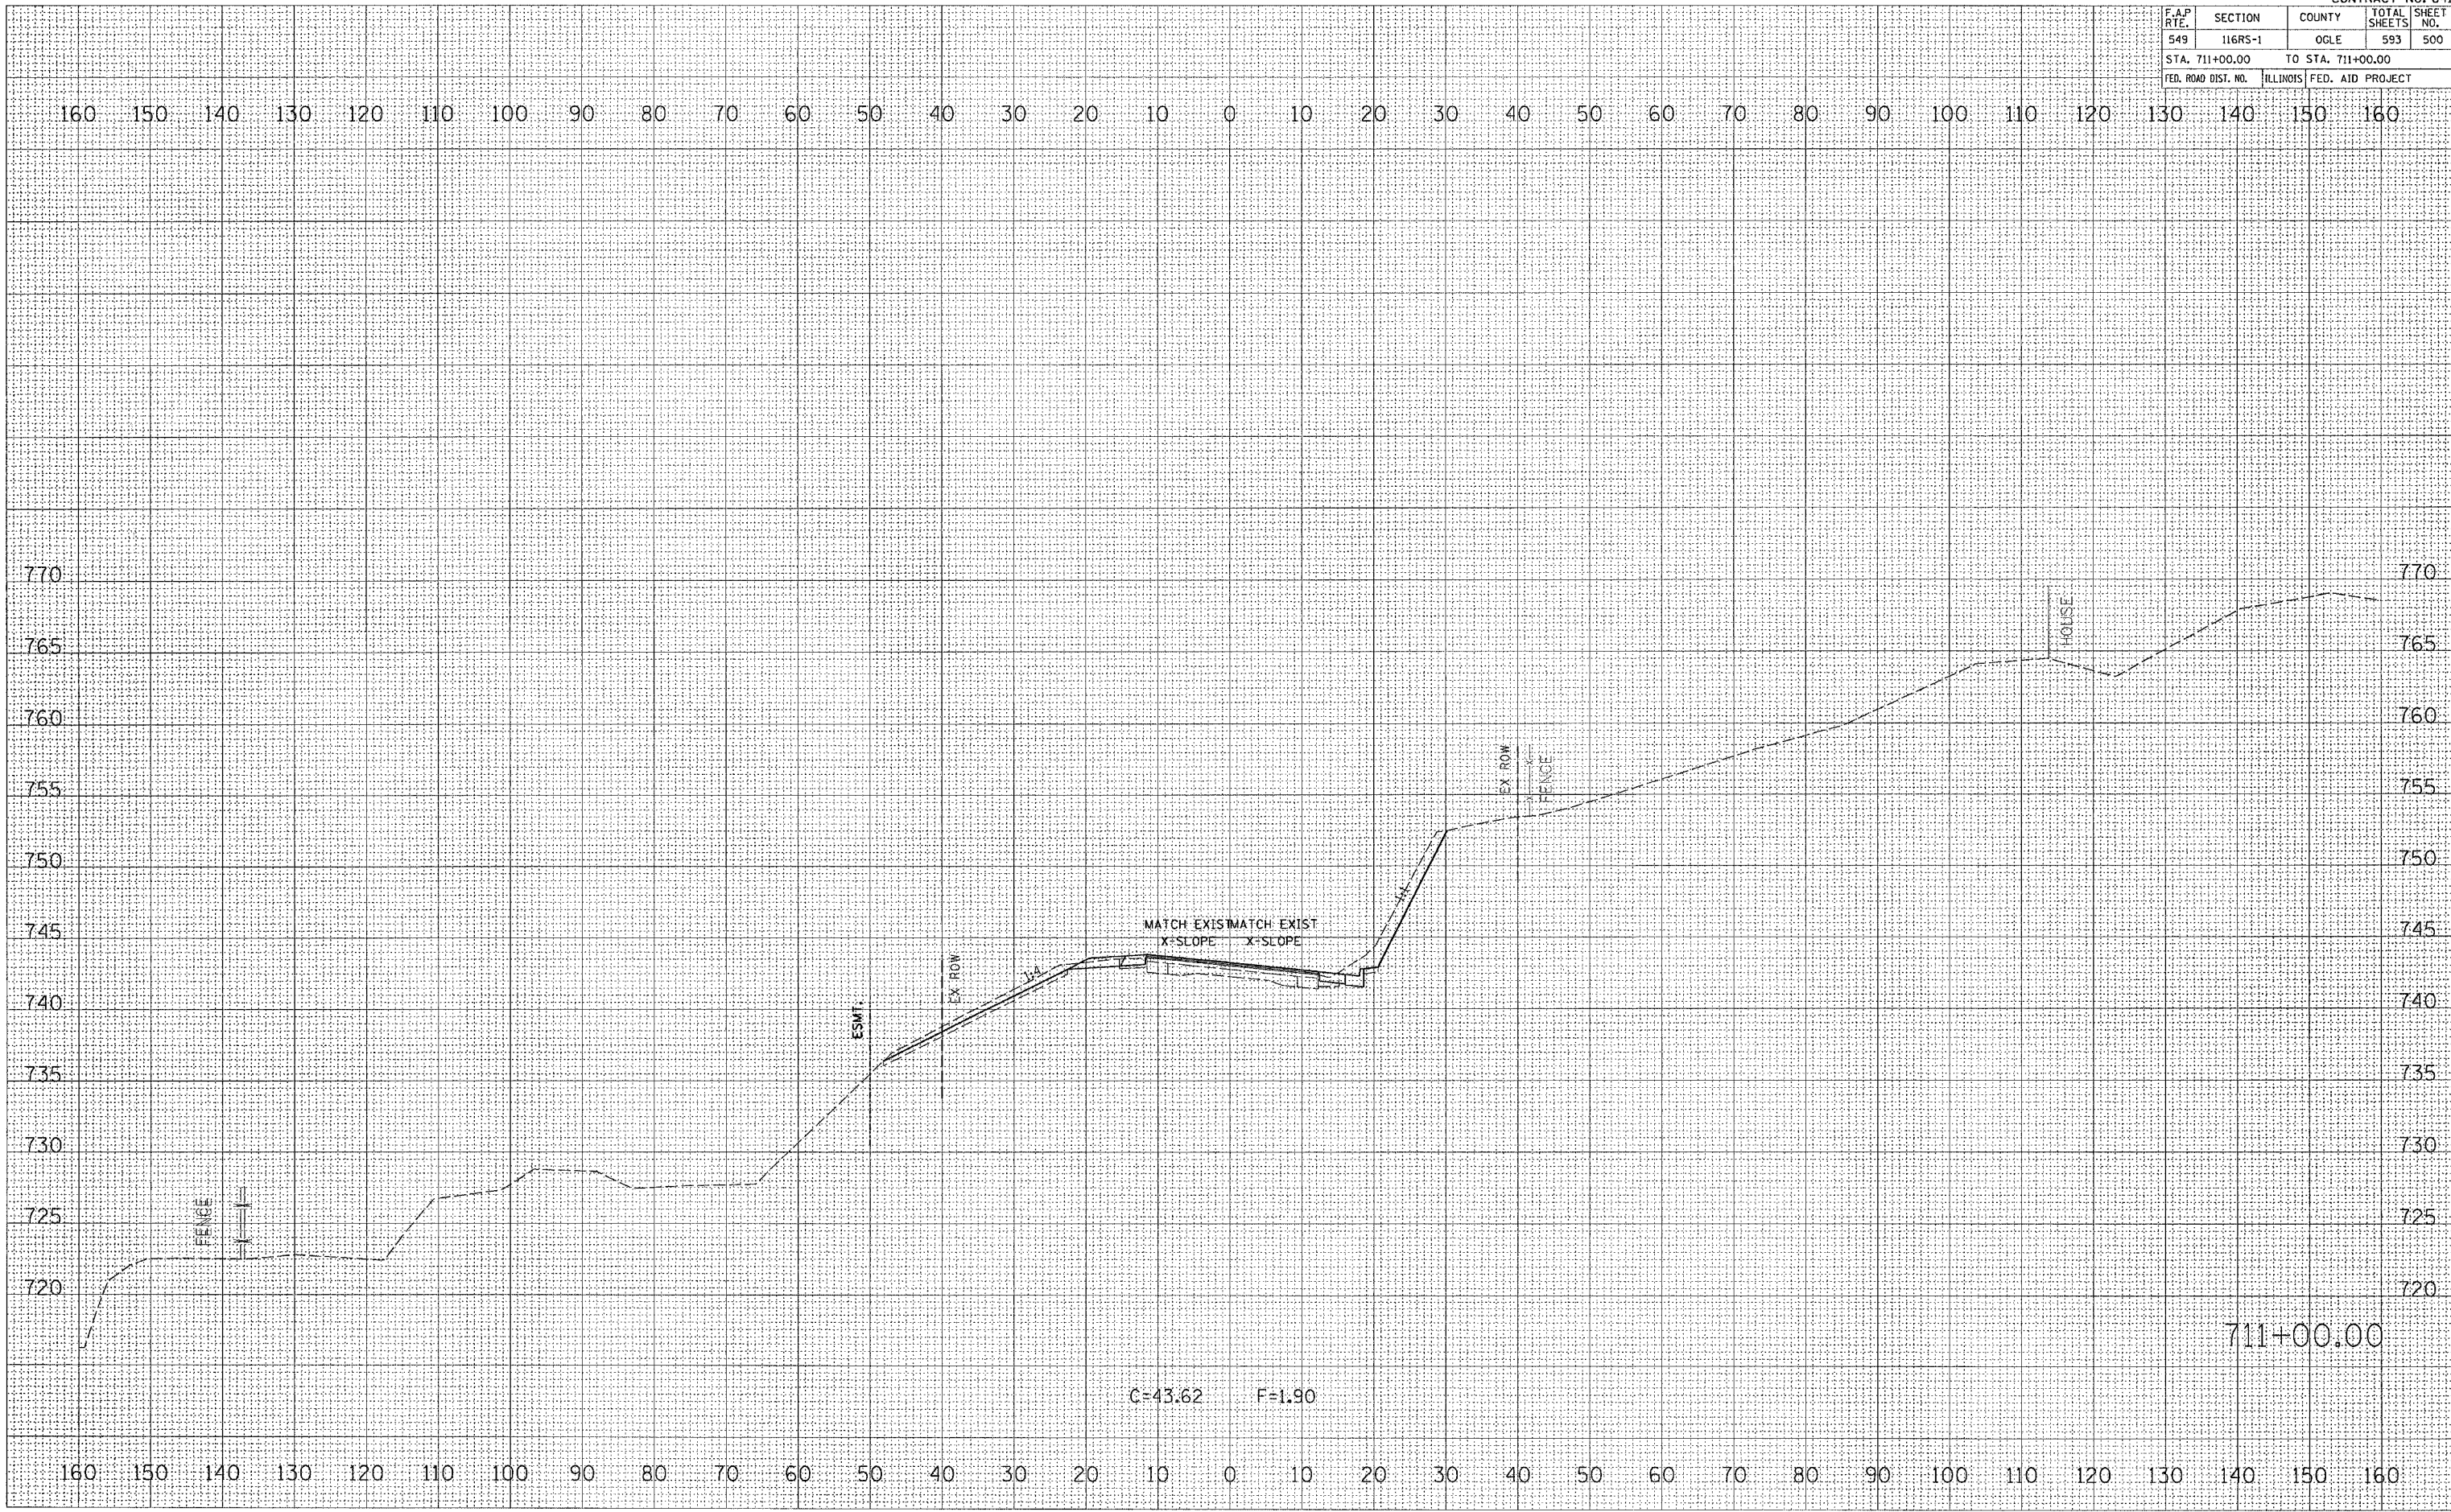

DATE
BY
SURVEYED
NOTE BOOK
TEMPERATURE
AREAS CHECKED
NO.

DATE
BY
ORIGINAL SURVEY
NOTE BOOK
TEMPERATURE
AREAS CHECKED
NO.

PLOT DATE: Tue Feb 08 11:25:41 2005
 FILE NAME: C:\p\proj\116RS-1\711+00.00.dwg
 PLOT SCALE: 1/4" = 100'
 REFERENCE: #116RS