


F.A.P. RTE.	SECTION	COUNTY	TOTAL SHEETS	SHEET NO.
549	116RS-1	OGLE	593	543
STA. 775+00.00		TO STA. 776+00.00		
FED. ROAD DIST. NO.		ILLINOIS FED. AID PROJECT		

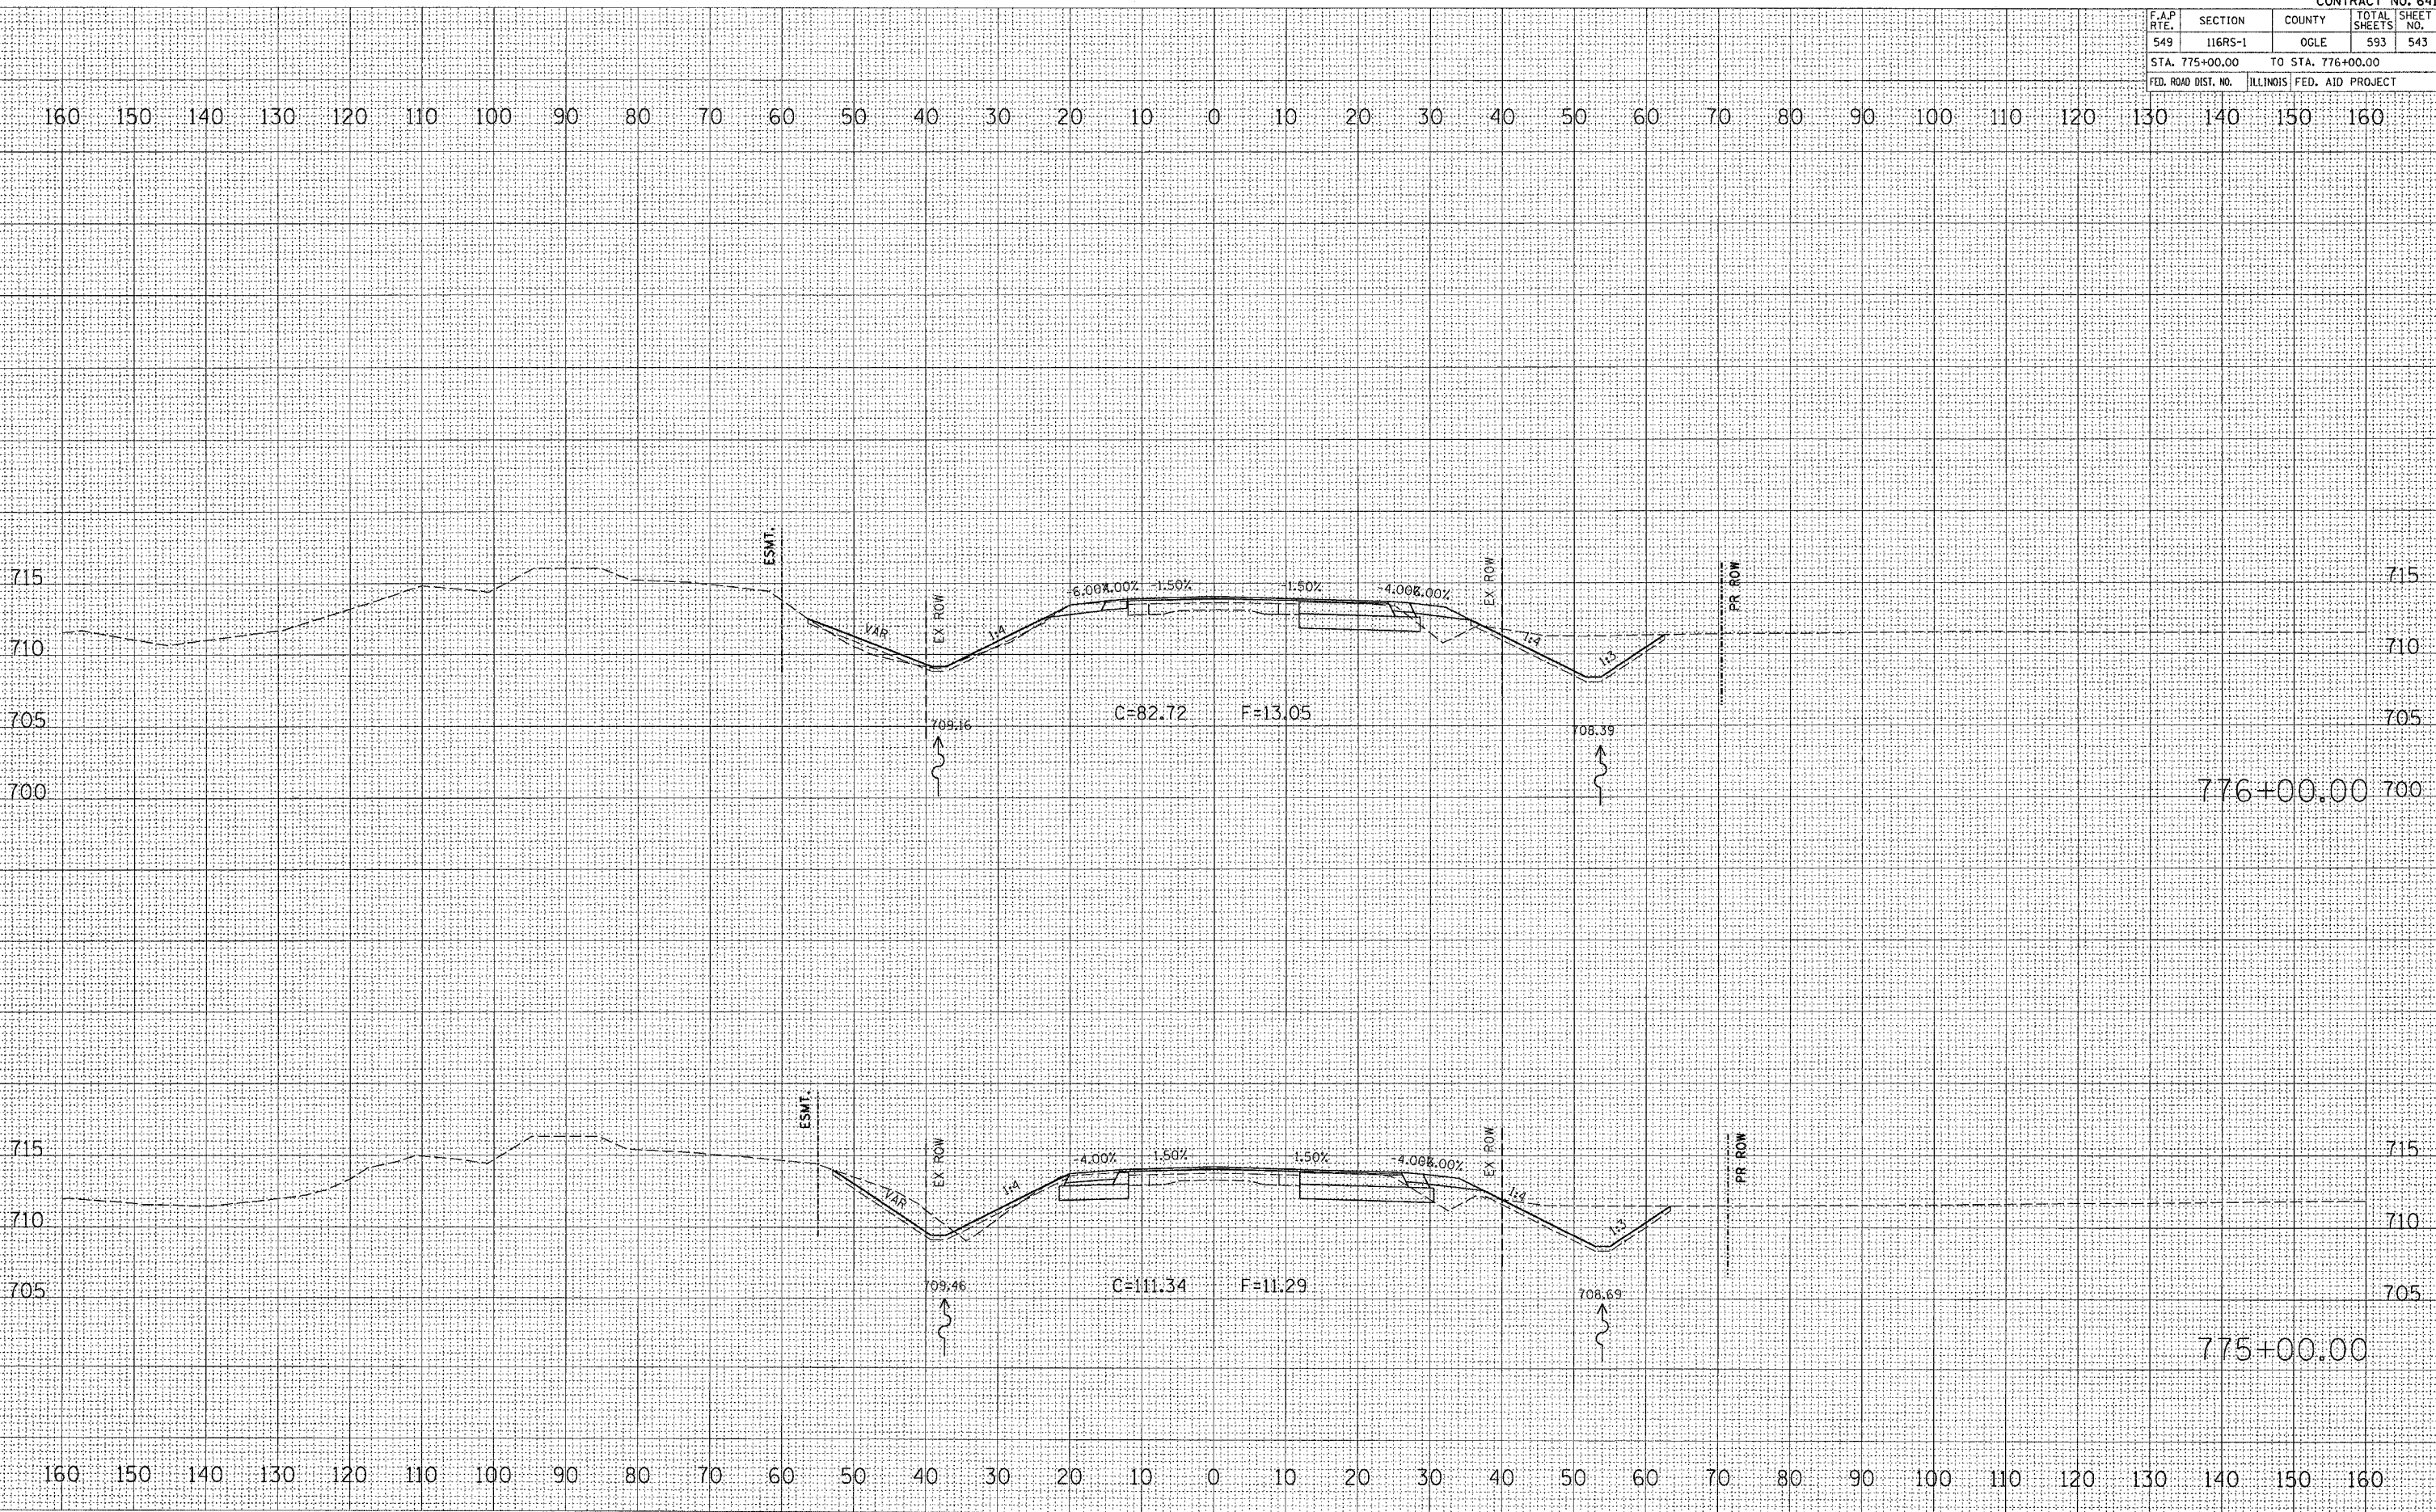

FINAL SURVEY NO.	SURVEYED	BY	DATE
NOTE BOOK NO.	PLOTTED		
	TEMPLATE		
	AREAS CHECKED		

ORIGINAL SURVEY NO.	SURVEYED	BY	DATE
	PLOTTED		
	TEMPLATE		
	AREAS CHECKED		

PLOT DATE = Tue Feb 08 11:36:05 2005  
 FILE NAME = C:\p01\st1\2004\17\080417.dwg  
 PLOT SCALE = 1" = 40'  
 REFERENCE = REF