


F.A.P. RTE.	SECTION	COUNTY	TOTAL SHEETS	SHEET NO.
549	116RS-1	OGLD	593	555
STA. 218+75.00 TO STA. 219+00.00				
FED. ROAD DIST. NO. ILLINOIS FED. AID PROJECT				

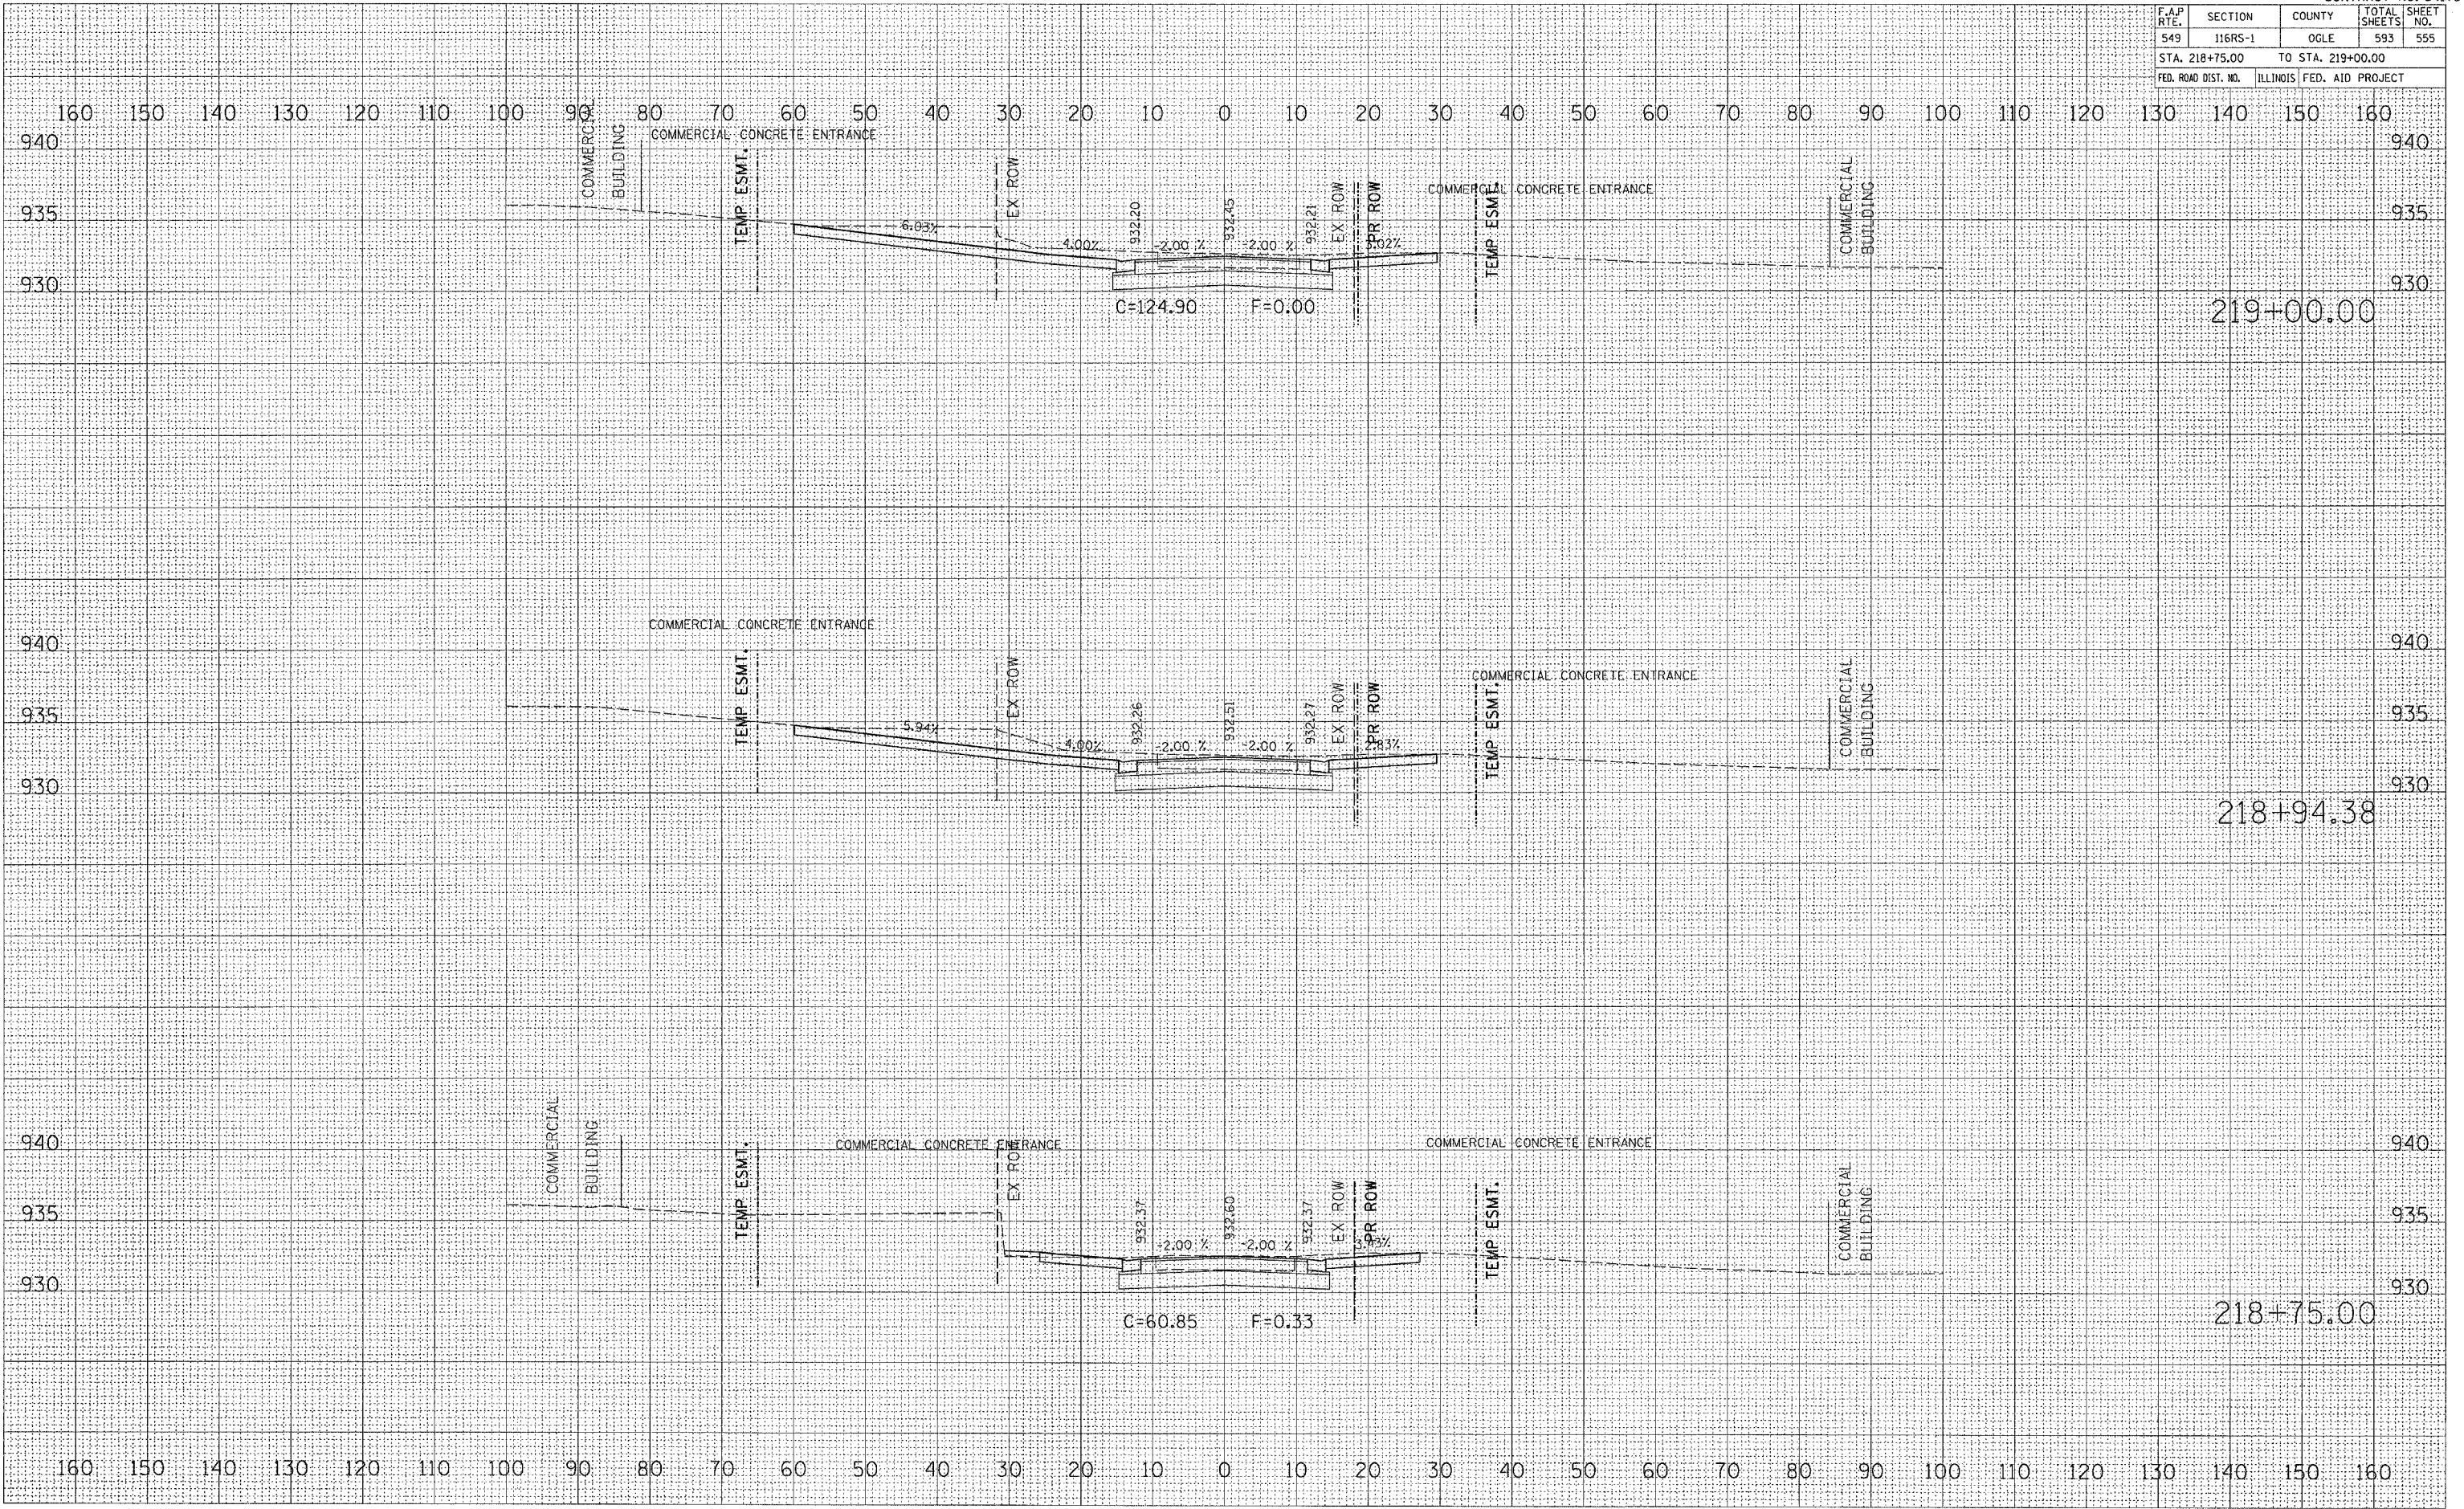

DATE	BY

SURVEYED
 PLOTTED
 NOTE BOOK
 AREAS CHECKED
 NO.

DATE	BY

SURVEYED
 PLOTTED
 NOTE BOOK
 AREAS CHECKED
 NO.

PLOT DATE: Tue, Feb 13, 2007 2:05 PM
 FILE NAME: C:\p04\116RS-1\2007\FEB13\218+75.00-219+00.00.dwg
 PLOT SCALE: 1/8" = 1'-0"
 REFERENCE: #REF#