


CONTRACT NO. 64178				
F.A.P. RTE.	SECTION	COUNTY	TOTAL SHEETS	SHEET NO.
549	116RS-1	OGLE	593	557
STA. 220+75.00		TO STA. 221+25.00		
FED. ROAD DIST. NO.	ILLINOIS	FED. AID PROJECT		

DATE	BY

DATE	BY

PLOT DATE = Tue Feb 08 13:28:08 2005
 FILE NAME = C:\proj\pct\pct\220417\220417.dwg
 PLOT SCALE = 10.0000 / IN.
 REFERENCE = SHEETS

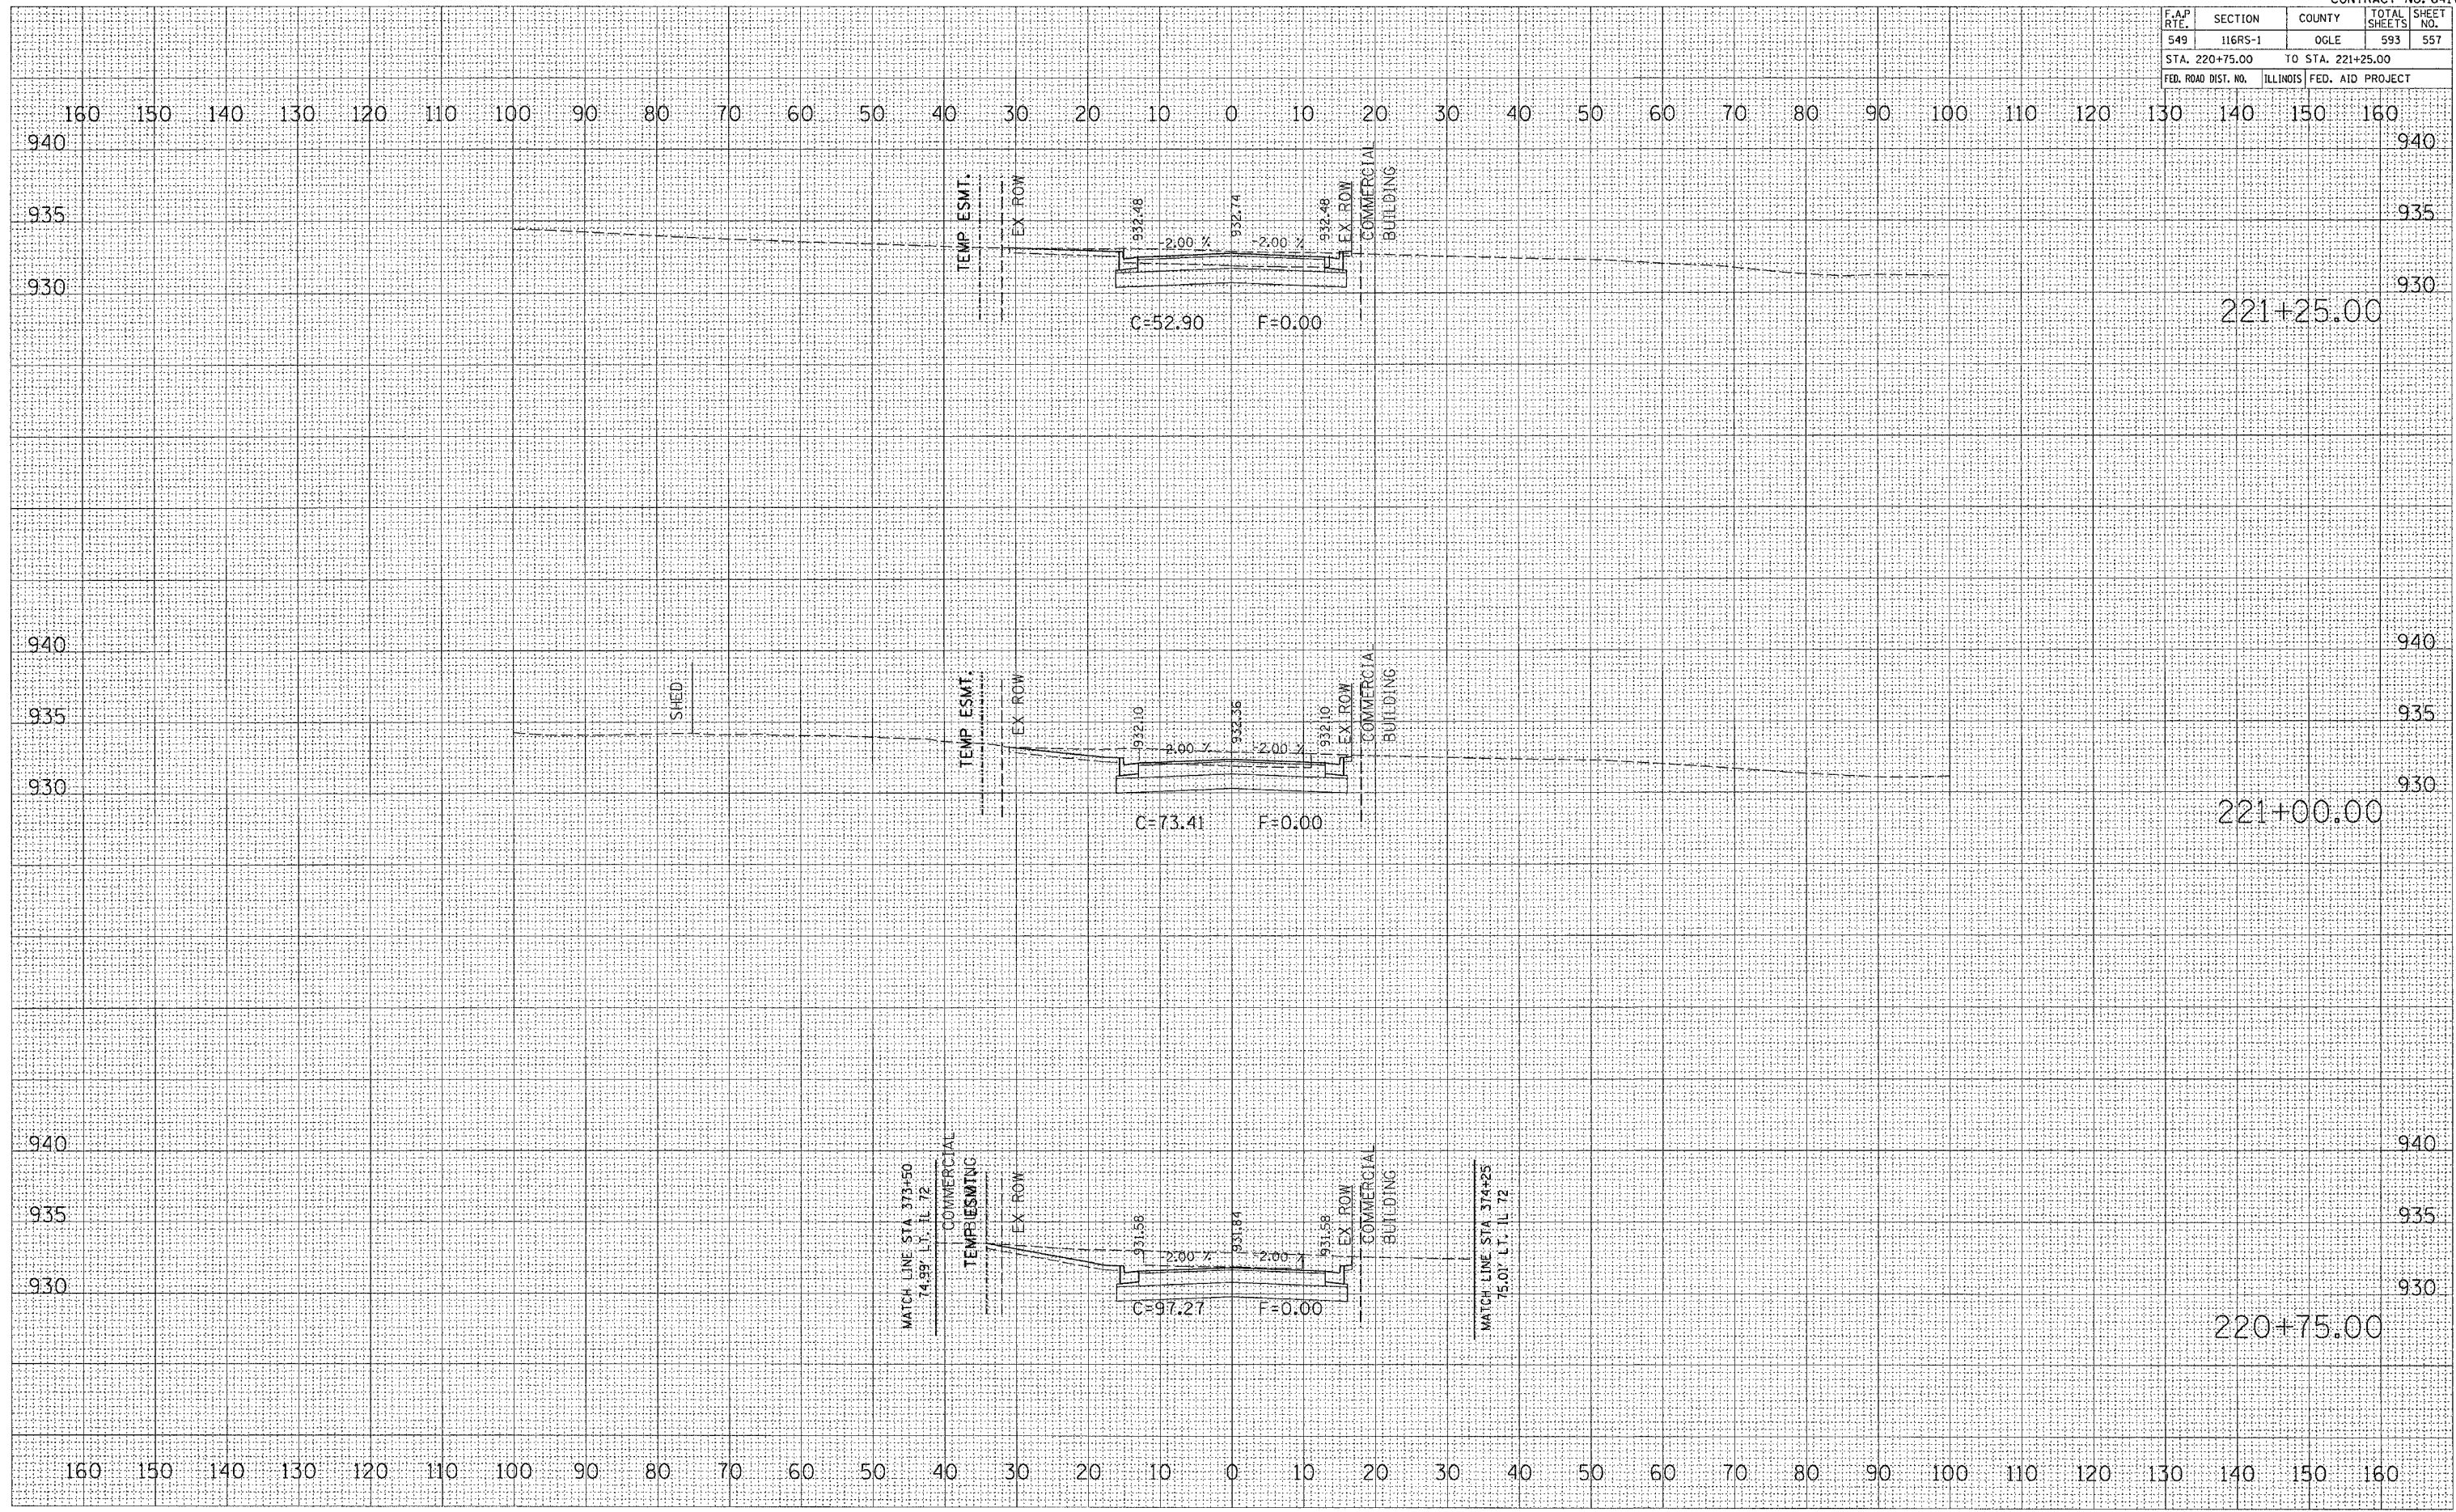

CHESTNUT AVE.