


F.A.P. RTE.	SECTION	COUNTY	TOTAL SHEETS	SHEET NO.
549	116RS-1	OGLE	593	586
STA. 87+50.00		TO STA. 88+00.00		
FED. ROAD DIST. NO.		ILLINOIS FED. AID PROJECT		

FINAL SURVEY	SURVEYED	BY	DATE
NOTE BOOK	TEMPLATE		
NO.	AREAS CHECKED		

ORIGINAL SURVEY	SURVEYED	BY	DATE
NOTE BOOK	TEMPLATE		
NO.	AREAS CHECKED		

PLOT DATE = Tue Feb 08 14:27:30 2005
 FILE NAME = C:\p\proj\116RS-1\200417\200417.dwg
 PLOT SCALE = 10.0000' / IN.
 REFERENCE = SHEETS

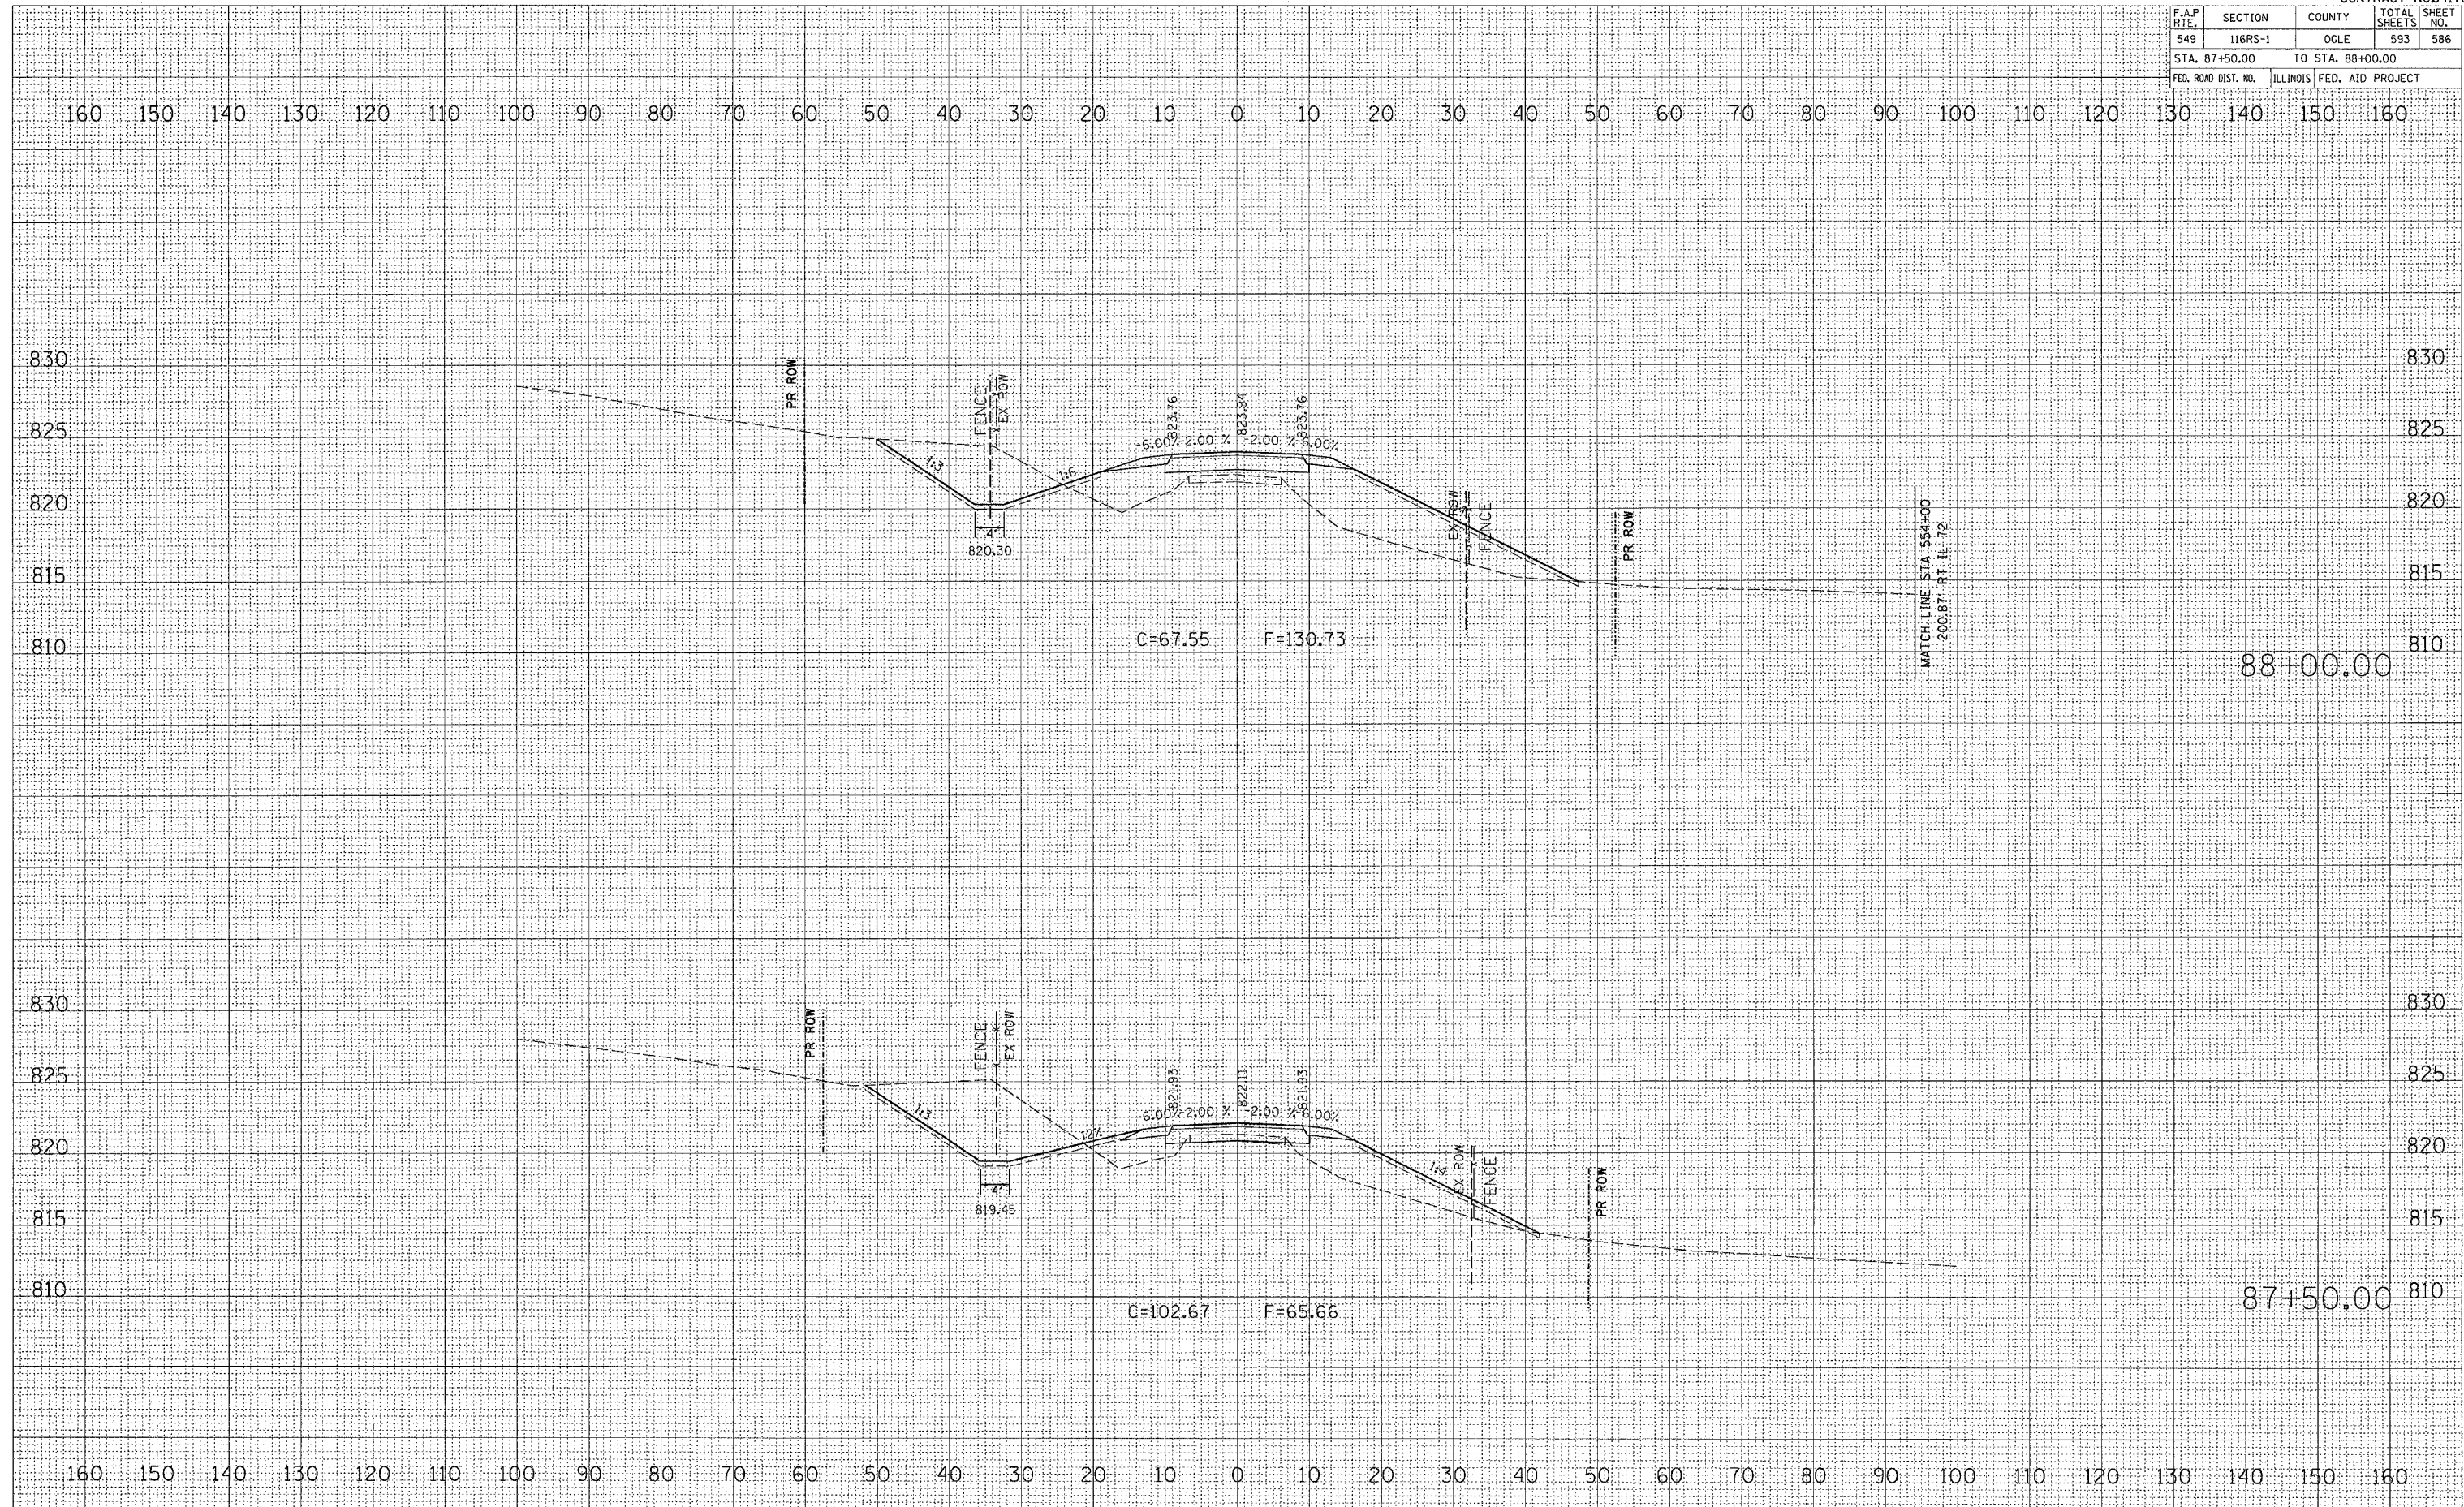

MILE ROAD