


F.A.P. RTE.	SECTION	COUNTY	TOTAL SHEETS	SHEET NO.
549	116RS-1	OGLE	593	592
STA. 127+82.00		TO STA. 128+23.79		
FED. ROAD DIST. NO.		ILLINOIS	FED. AID PROJECT	

NO.	DATE	BY

NO.	DATE	BY

PLOT DATE = Tue Feb 08 14:7:33 2005
 PLOT SCALE = 1"=200'
 REFERENCE = BRG#

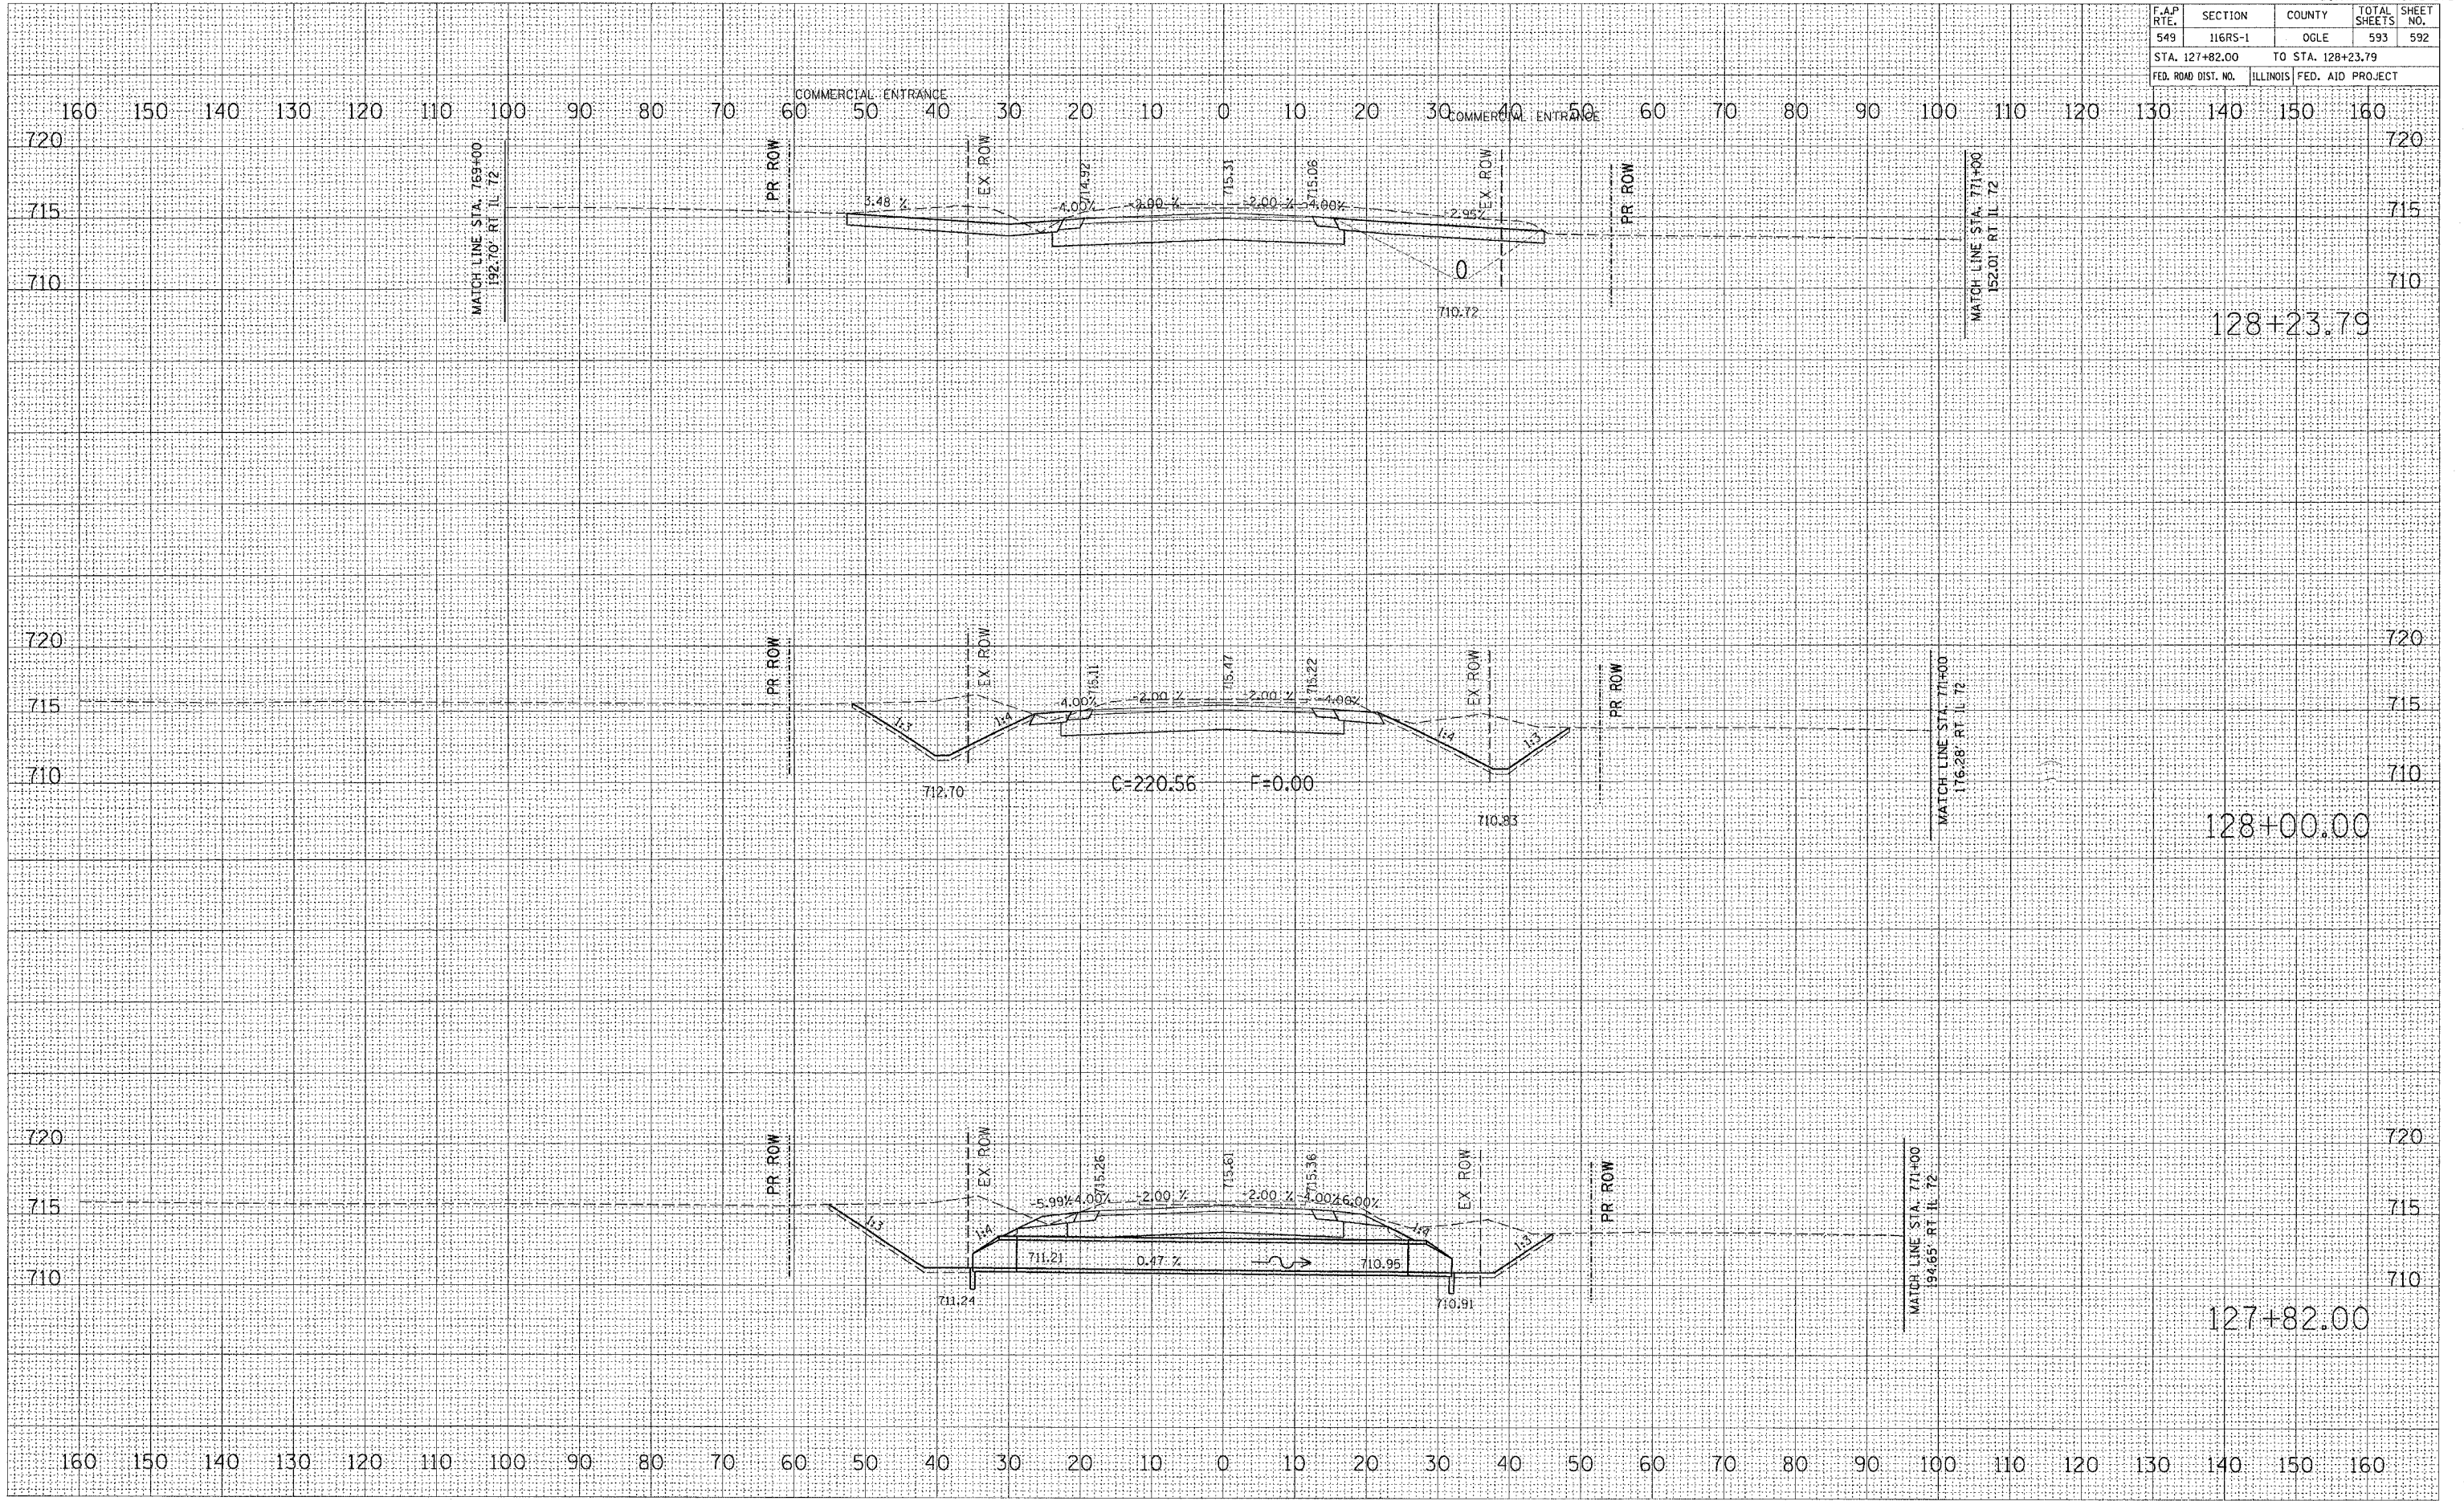

128+23.79

128+00.00

127+82.00