


F. A. S. RTE.	SECTION	COUNTY	TOTAL SHEETS	SHEET NO
1197	105 BR-2 & 105-T	WHITESIDE	59	44
STA. 224+00 & 429+00		TO STA. 232+00 & 425+38		
FED. ROAD DIST. NO. 7		ILLINOIS	FED. AID PROJECT	

WITNESS MARKER FOR PERMANENT SURVEY MARKERS TYPE II

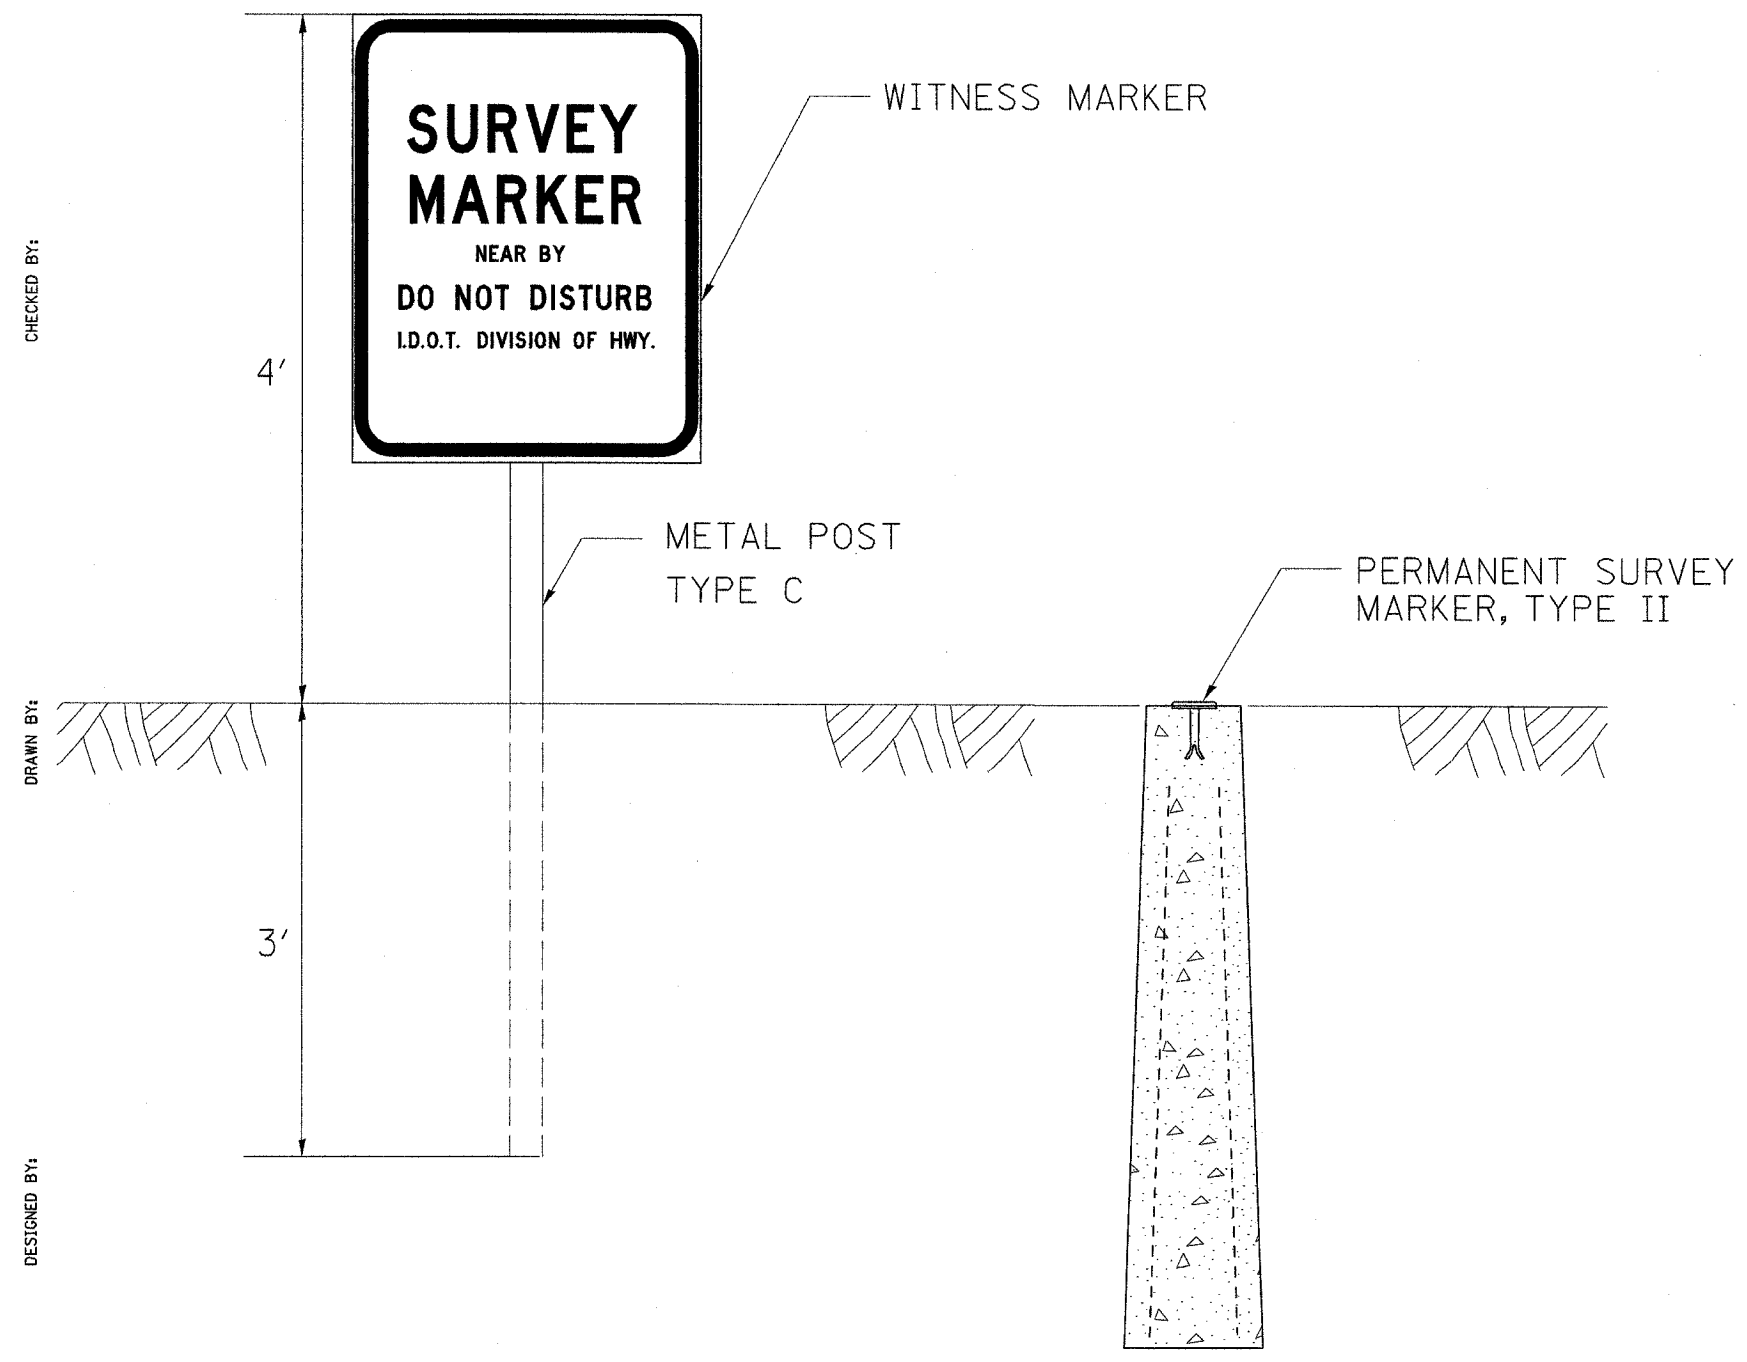

GENERAL NOTES

A WITNESS MARKER ON A POST SHALL BE INSTALLED WITHIN 1' OF ALL PERMANENT SURVEY MARKERS TYPE II. THE WITNESS MARKERS CAN BE PICKED UP AT THE DISTRICT OFFICE IN DIXON. THE POST SHALL BE TYPE C AS SHOWN ON HIGHWAY STANDARD 720011. THIS WORK WILL BE INCLUDED TO THE CONTRACT UNIT PRICE PER EACH FOR PERMANENT SURVEY MARKERS, TYPE II.

Tue Nov 04 09:55:17 2003
 ca\projects\d2stnds\z38p14.dgn