


F.A.S. RTE	SECTION	COUNTY	TOTAL SHEETS	SHEET NO.
1197	105 BR-2	WHITESIDE	59	52
STA. 230+33.27		TO STA. 230+69.49		
FED. ROAD DIST. NO.		ILLINOIS		FED. AID PROJECT
CONTRACT 64421				

FINAL SURVEY	DATE
SUBMITTED	BY
NOTED	
NO.	

ORIGINAL SURVEY	DATE
SUBMITTED	BY
NOTED	
NO.	

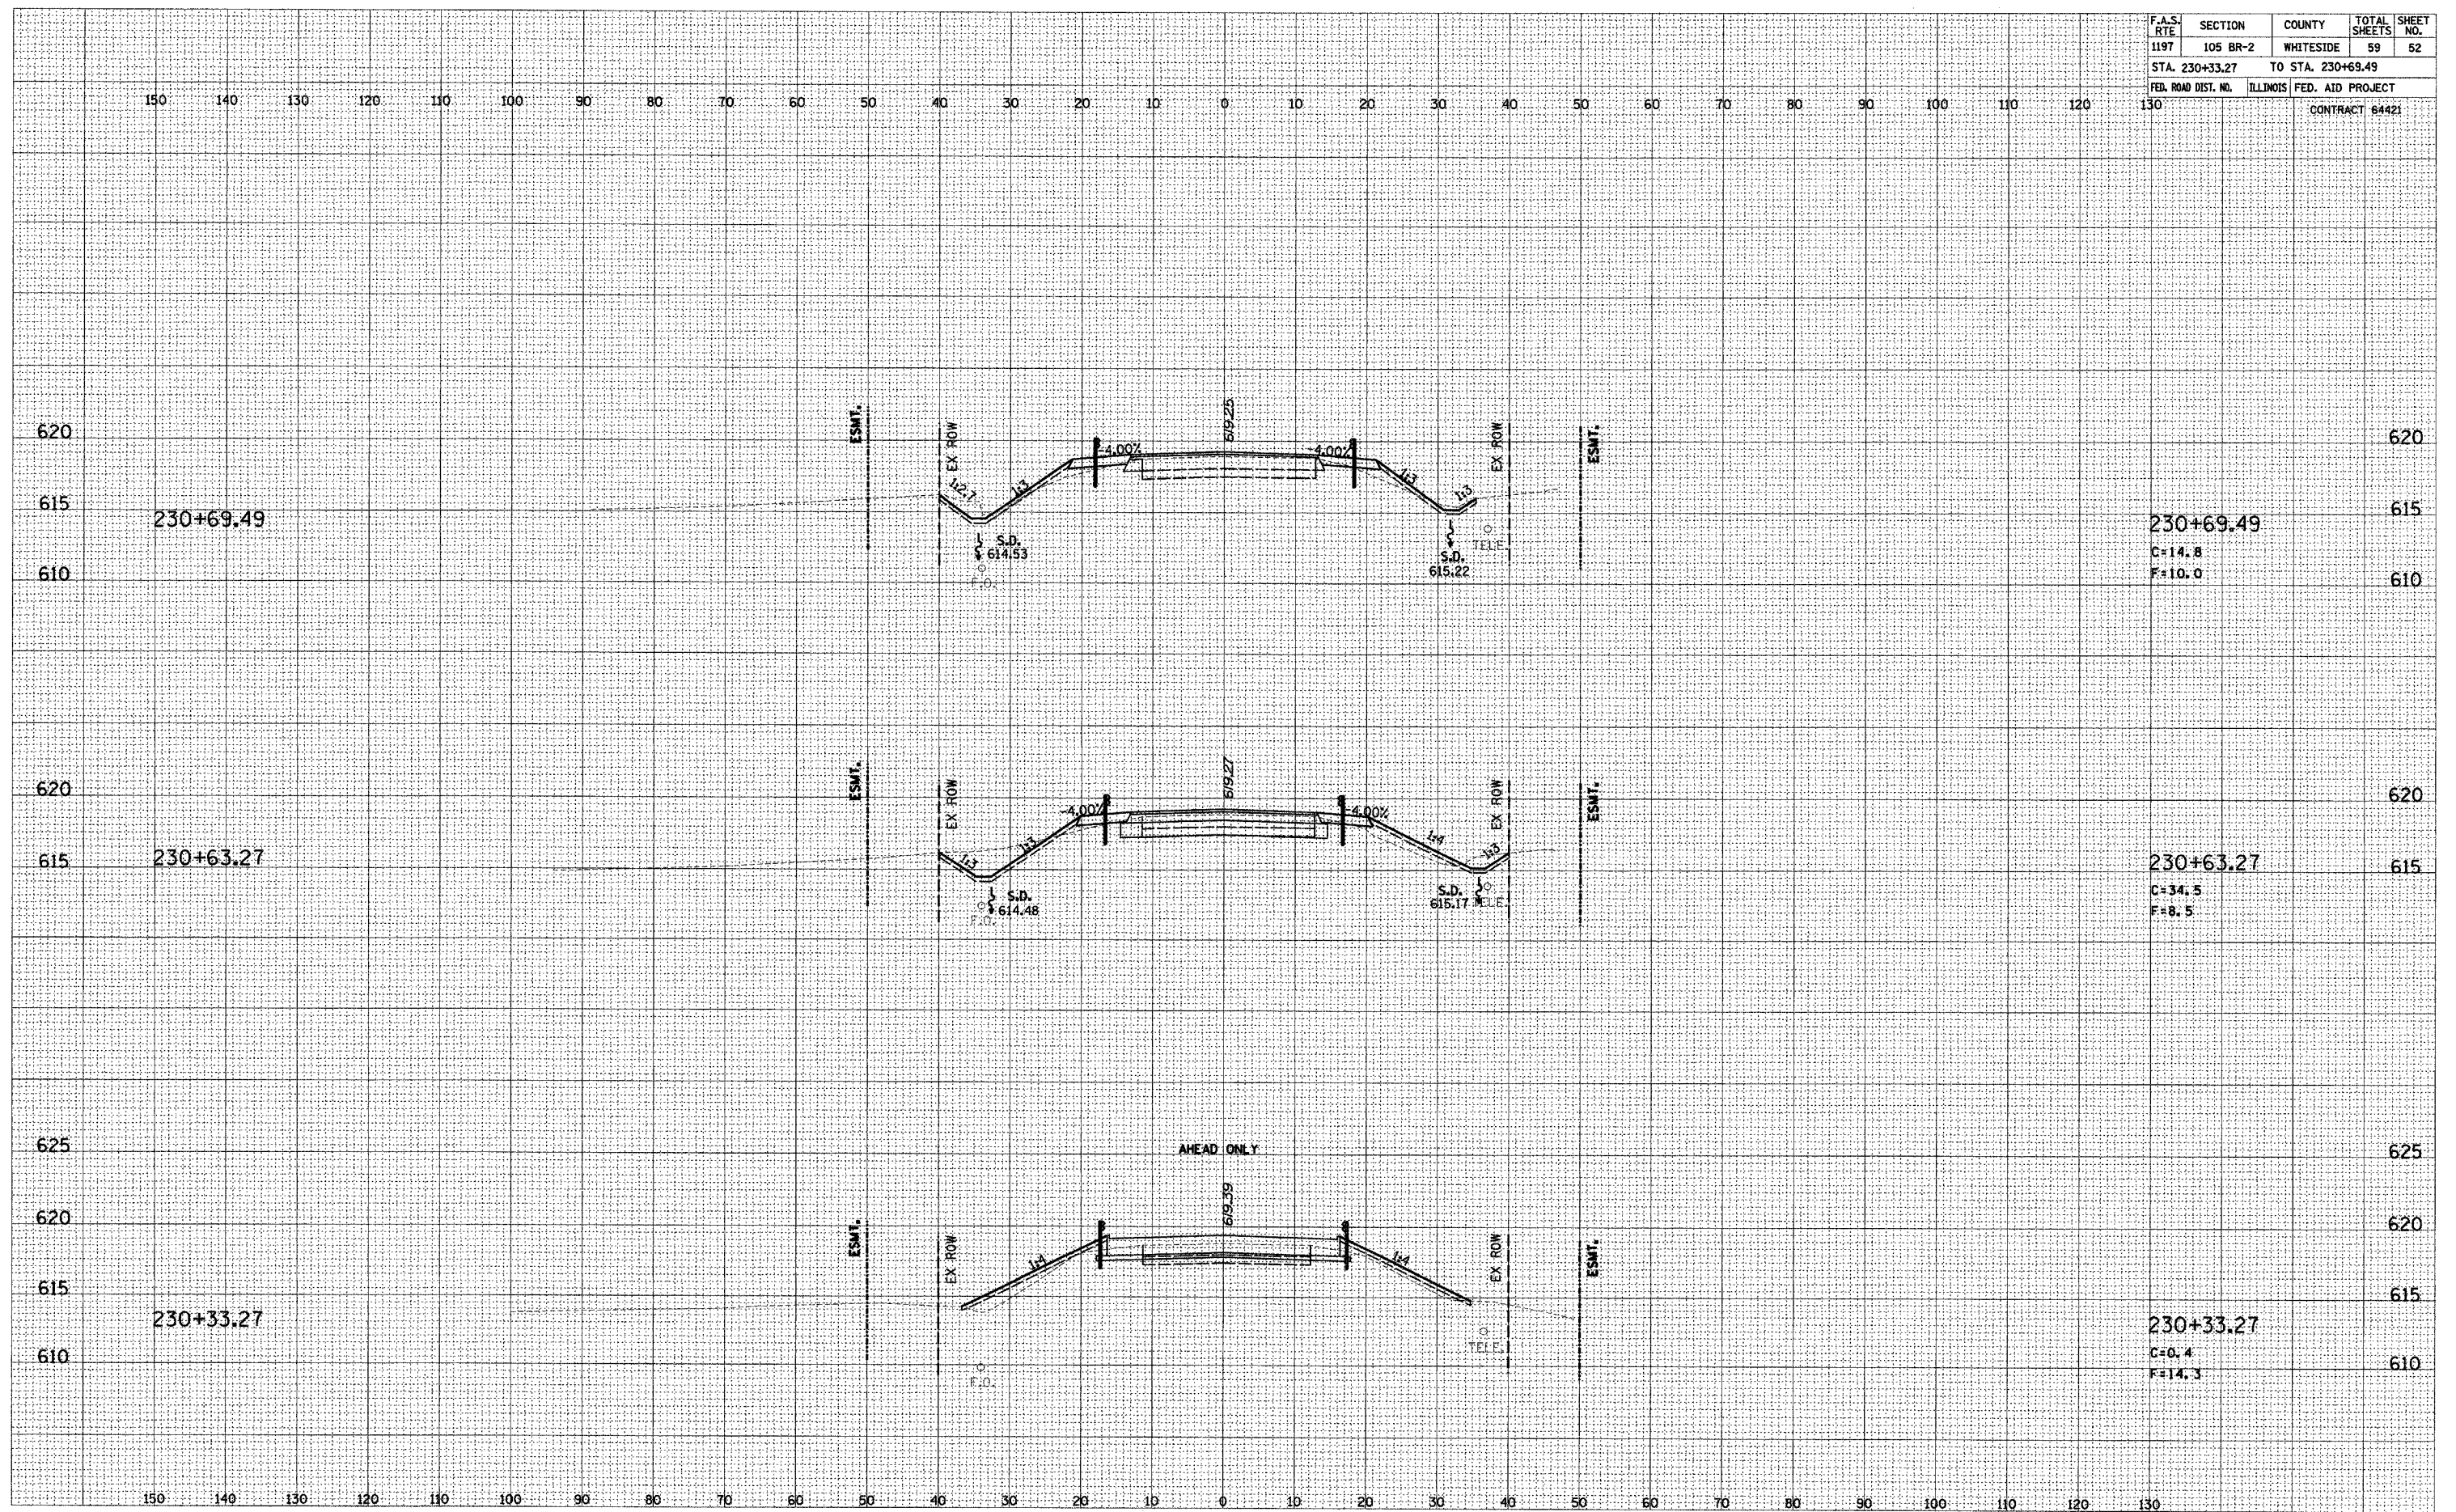

PLOT DATE: 11/5/2004 10:57:44 AM 005499AXM1.DGN

MOLINE ROAD STA 230+33.27 TO STA 230+69.49