



F.A.P. RTE.	SECTION	COUNTY	TOTAL SHEETS	SHEET NO.
553	120RS-3	OGLE	145	12
STA.		TO STA.		
FED. ROAD DIST. NO.		ILLINOIS FED. AID PROJECT		

TYPICAL SECTIONS


TYPICAL TAPER AT LIMESTONE RD

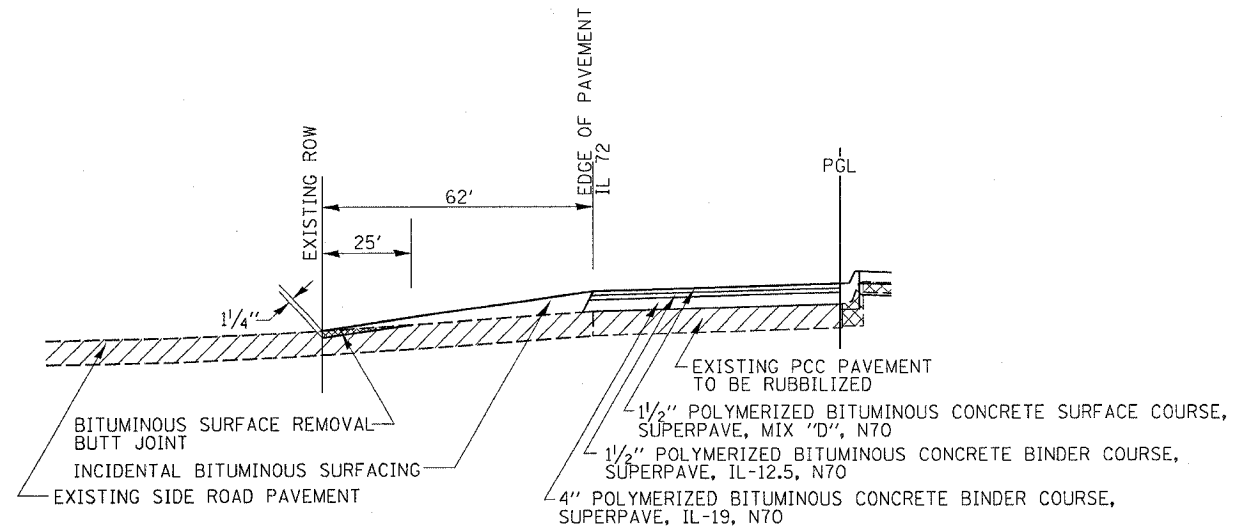



TYPICAL TAPER AT FE

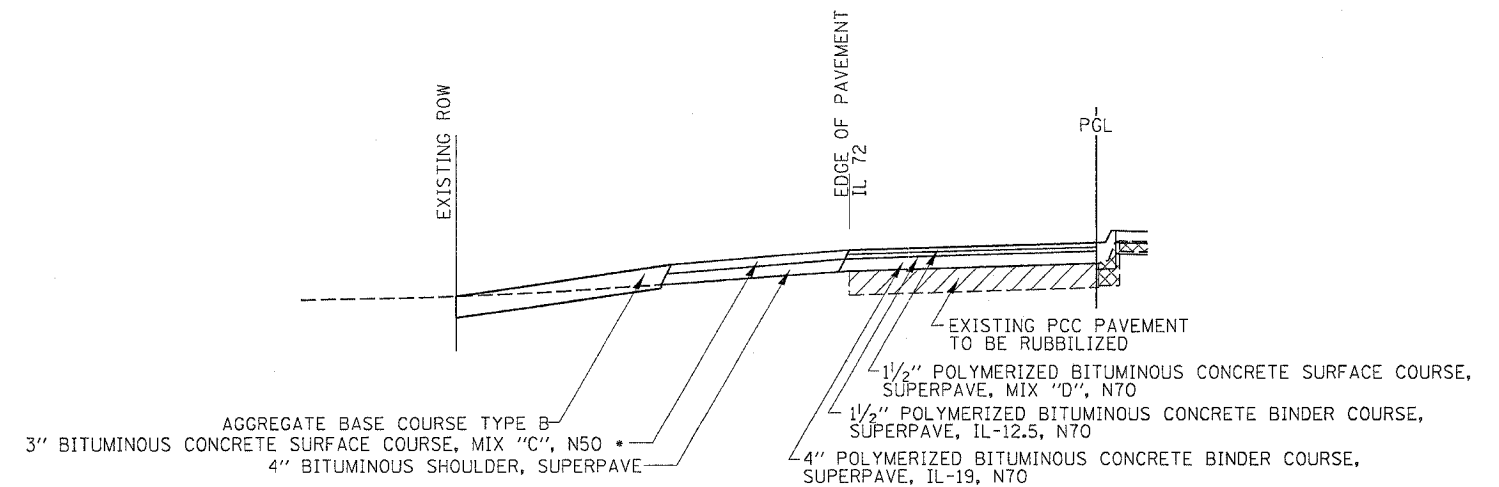

RUBBILIZED SECTION PIPE UNDER DRAIN 4" DETAIL

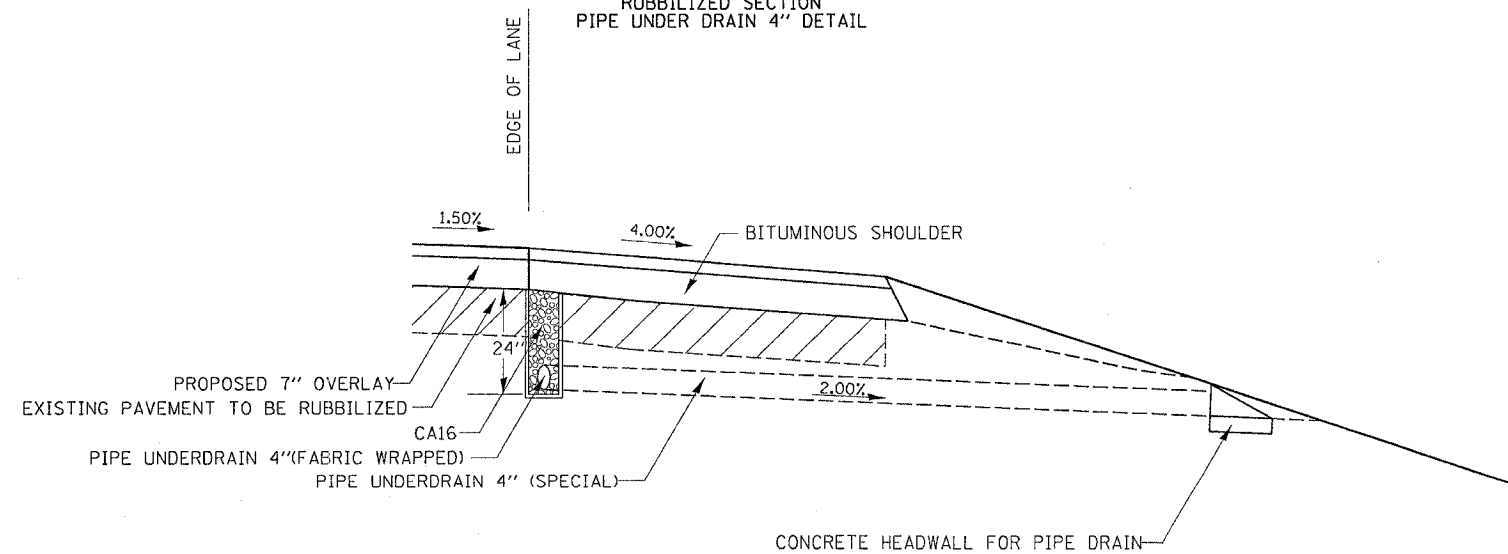

NEW PAVEMENT PIPE UNDER DRAIN 4" DETAIL

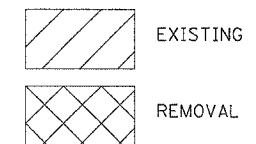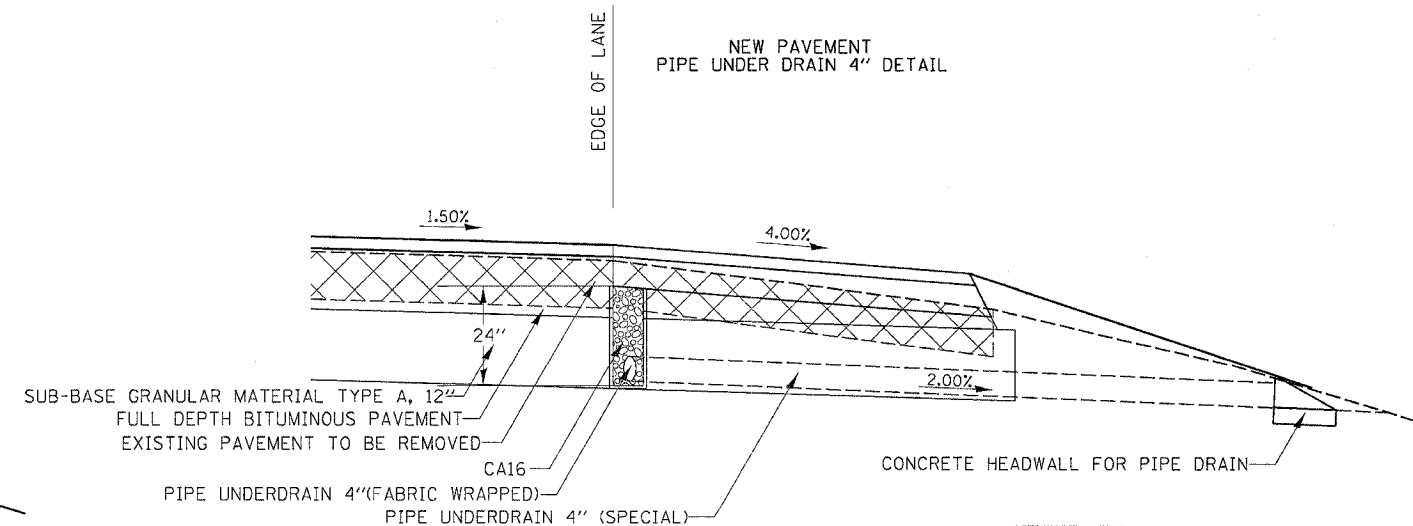

PLOT DATE = Mon Mar 28 14:26:19 2005
 FILE NAME = c:\pwork\mst\2162208\2162208.dgn
 PLOT SCALE = 50.0000 / IN.
 REFERENCE = SHEET

THE QUANTITY FOR SHOULDER TAPERS WAS INCLUDED IN BITUMINOUS SHOULDER SUPERPAVE (TON)