



FAP RITE.	SECTION	COUNTY	TOTAL SHEETS	SHEET NO.
553	12ORS-3	OGLE	145	36
STA.		TO STA.		
FED. ROAD DIST. NO.		ILLINOIS		FED. AID PROJECT

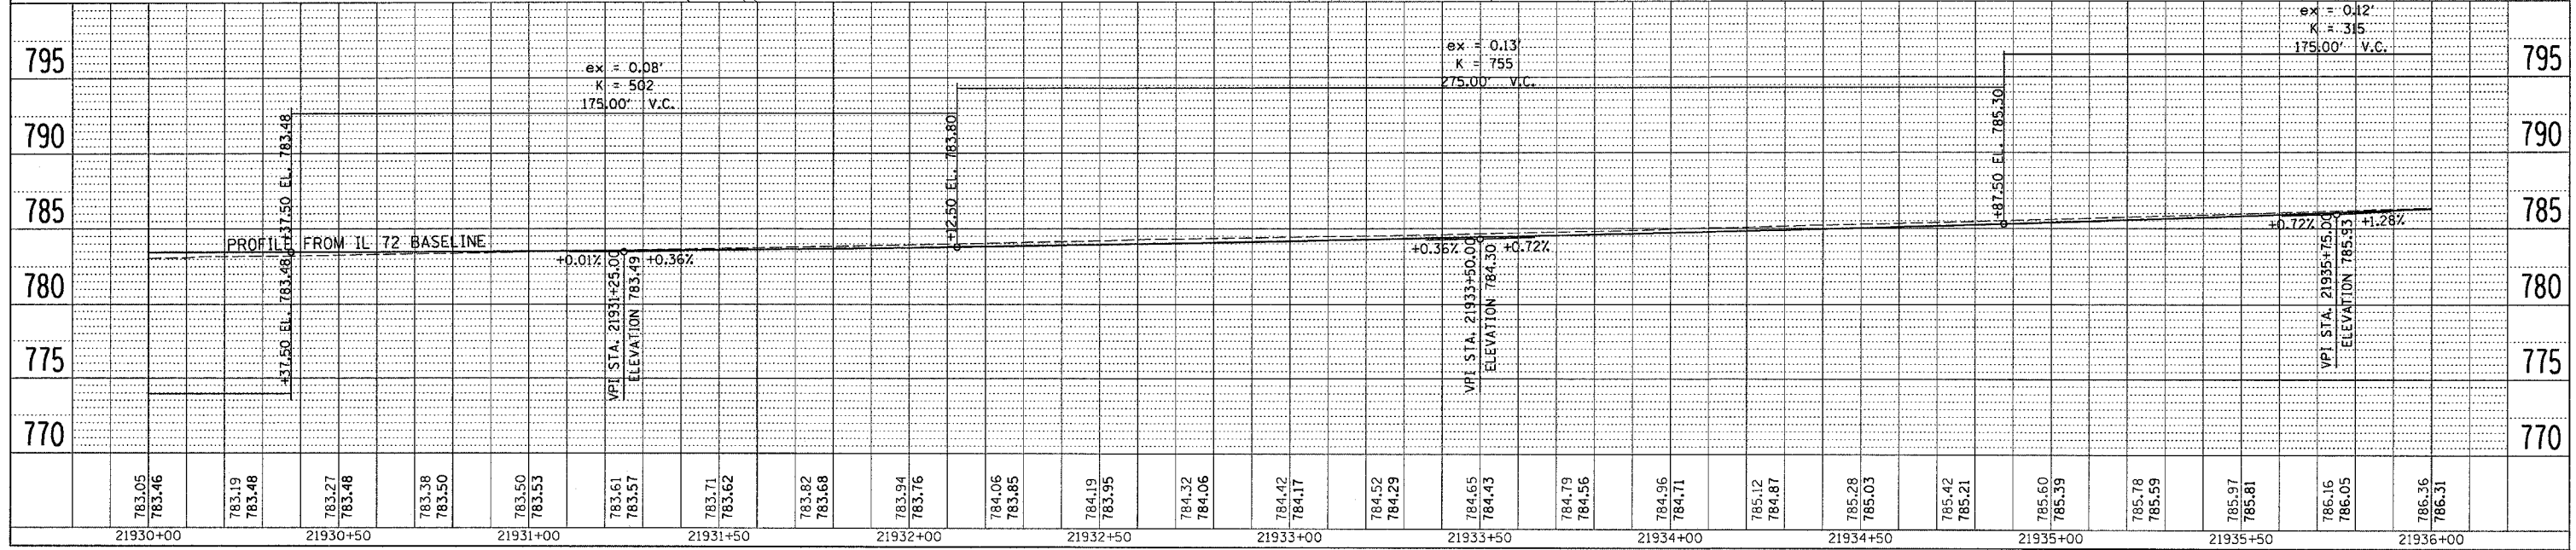

DATE	BY
DATE	BY
DATE	BY

DATE	BY
DATE	BY
DATE	BY

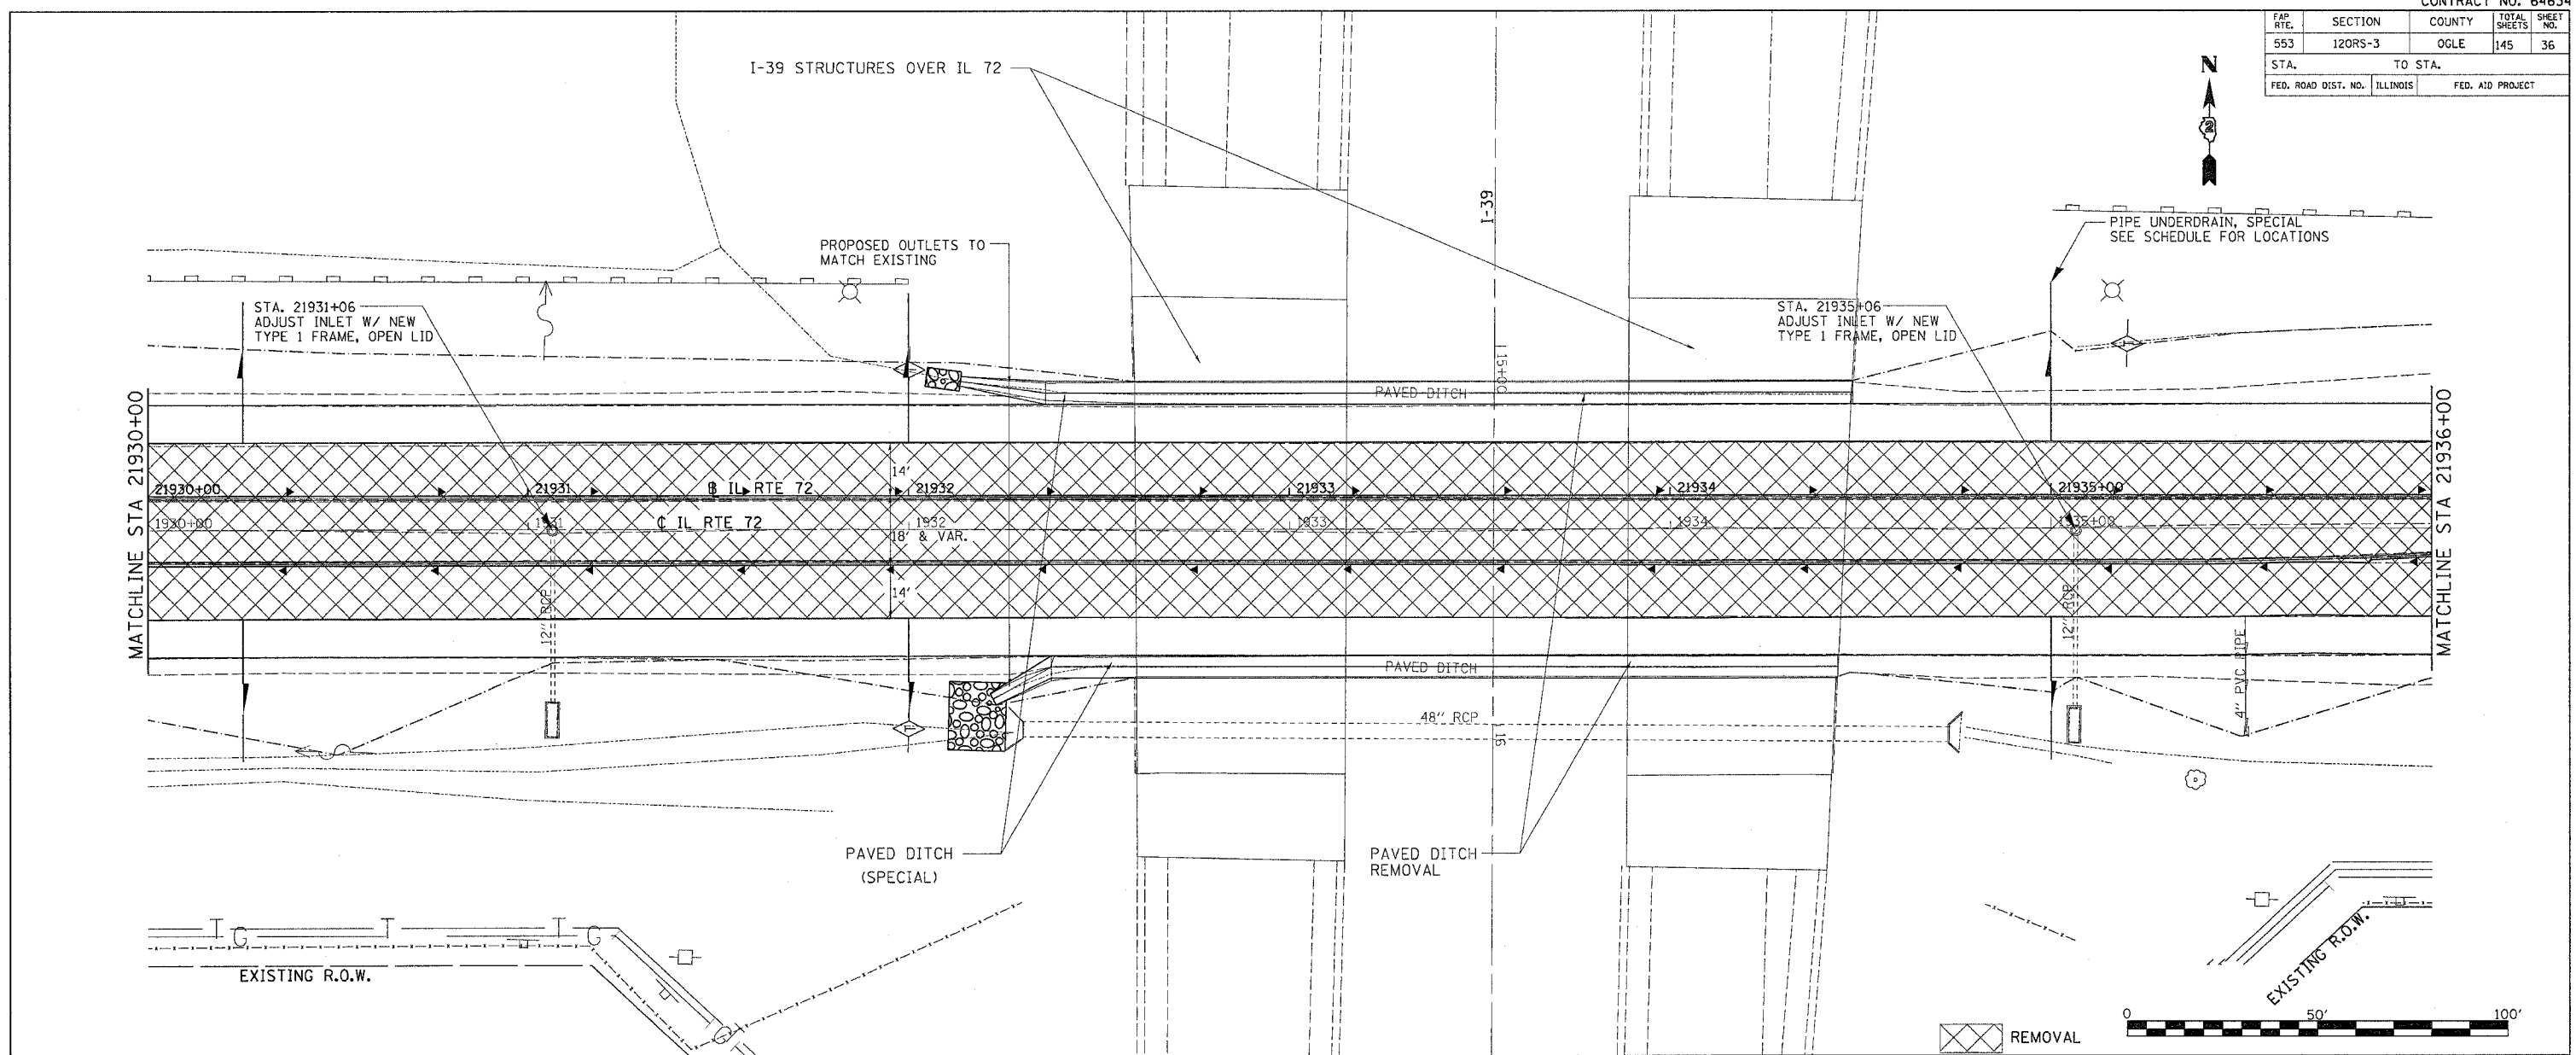

DATE-TIME\*  
DRAWN-SPEC\*  
CHECKED-SPEC\*  
DATE-TIME\*  
DRAWN-SPEC\*  
CHECKED-SPEC\*