


F.A.P. RTE.	SECTION	COUNTY	TOTAL SHEETS	SHEET NO.
553	120RS-3	OGLE	145	45
STA.		TO STA.		
FED. ROAD DIST. NO.		ILLINOIS FED. AID PROJECT		

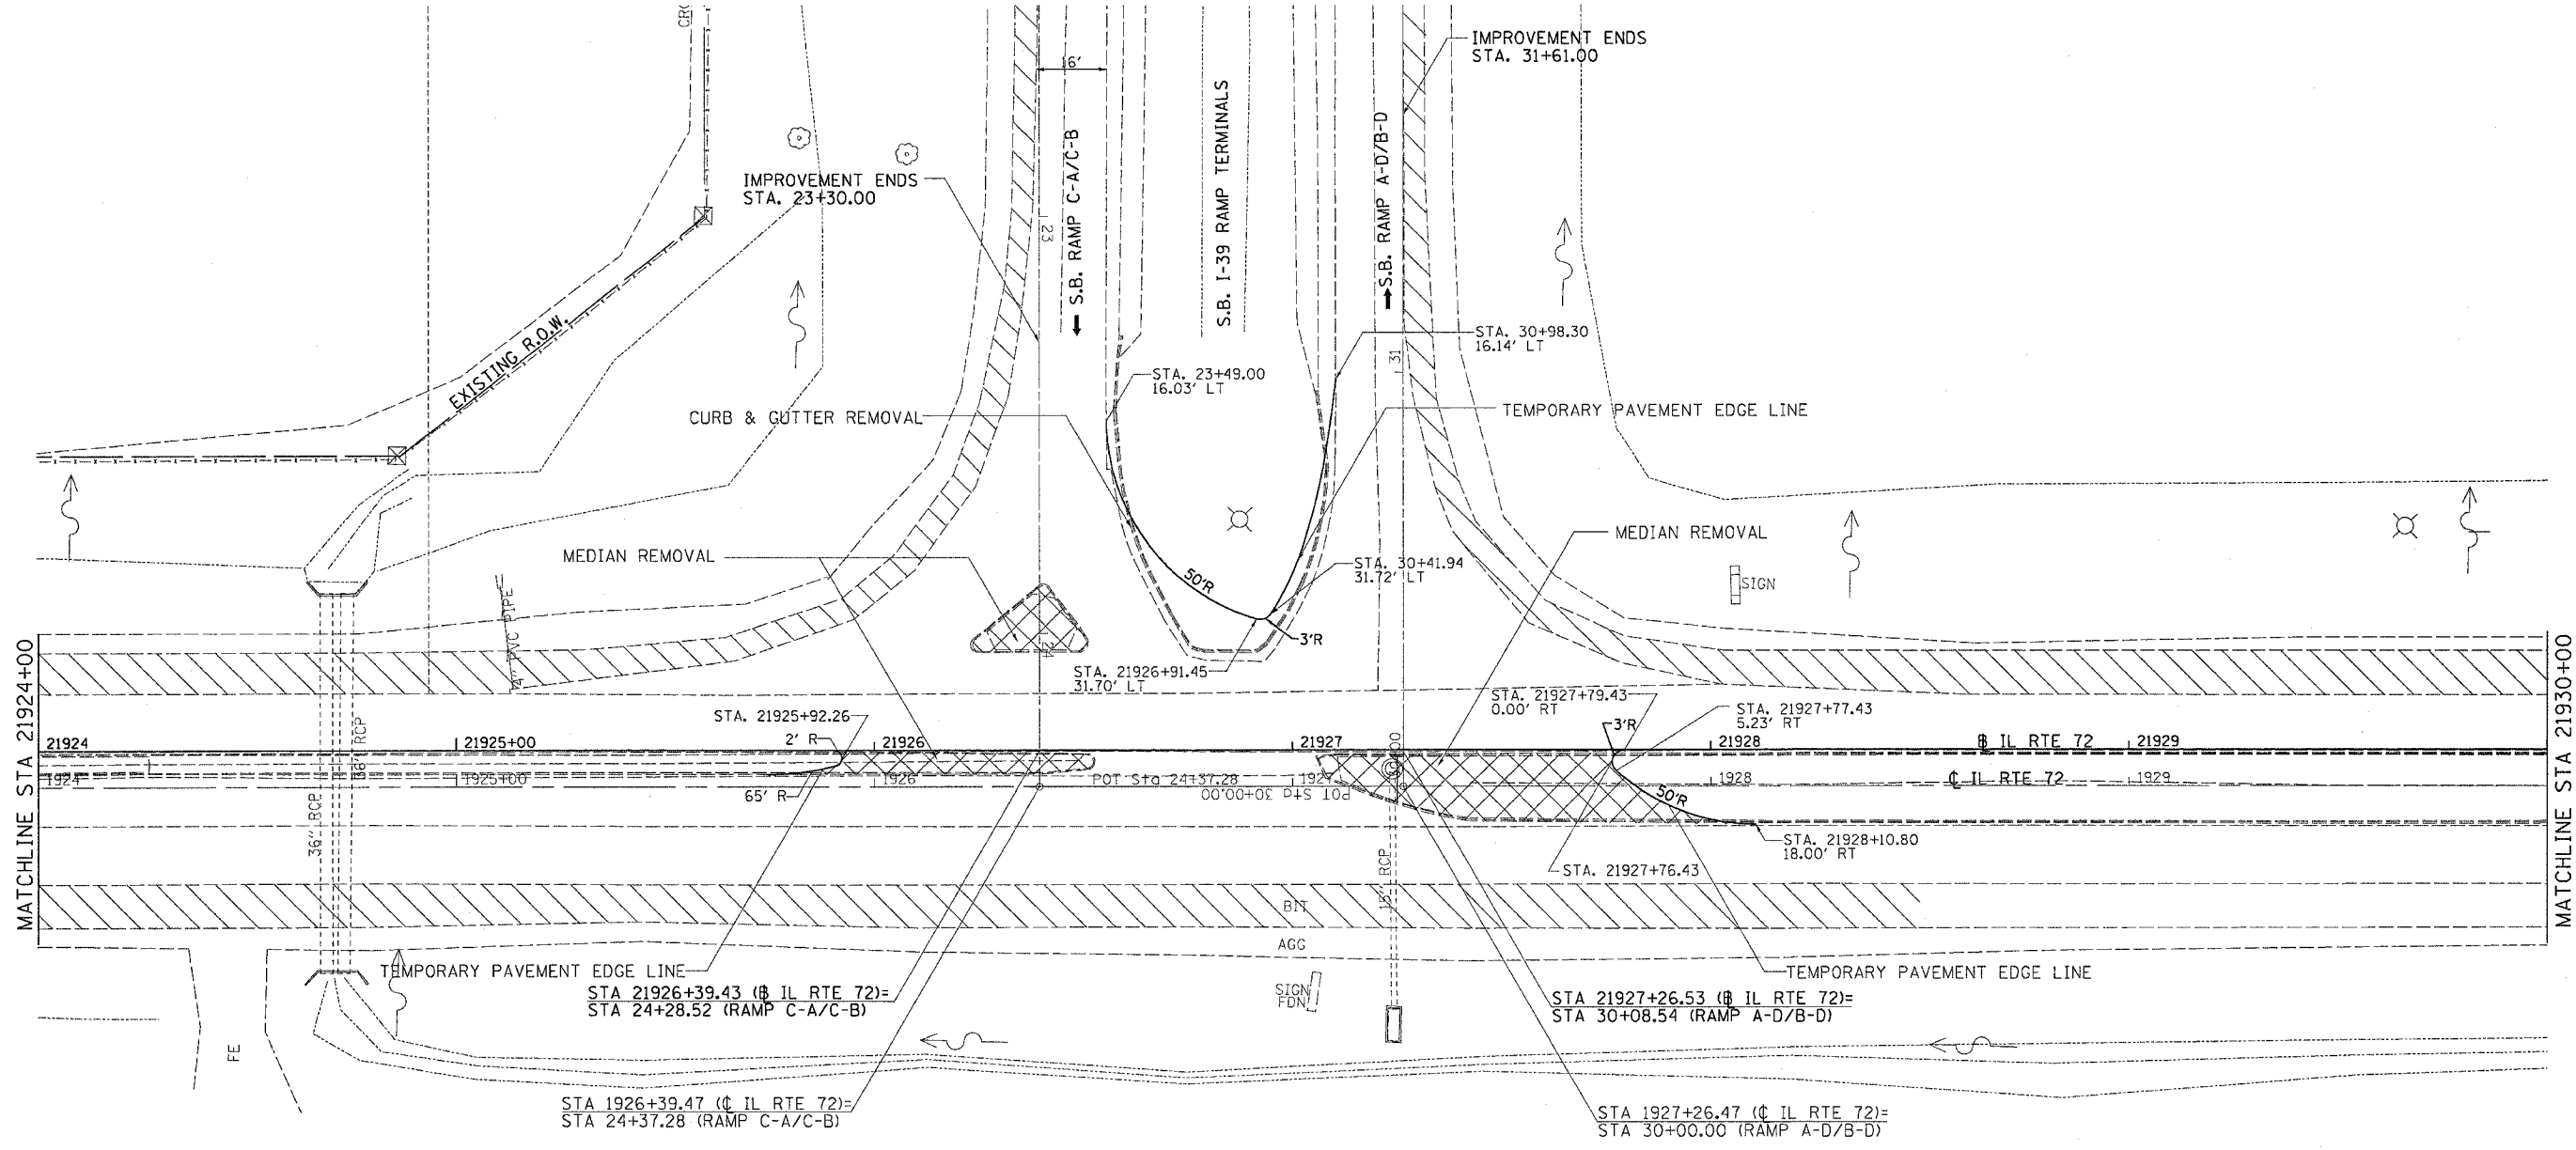

PLOT DATE = Nov. 28, 14, 2025, 2025  
 FILE NAME = p:\projects\120RS-3\120RS-3.dwg  
 PLOT SCALE = 20.0000' / 1"