


| F.A.P. RTE. | SECTION | COUNTY | TOTAL SHEETS | SHEET NO. |
|---------------------|---------|----------|------------------|-----------|
| 553 | 120RS-3 | OGLE | 145 | 46 |
| STA. | | TO STA. | | |
| FED. ROAD DIST. NO. | | ILLINOIS | FED. AID PROJECT | |

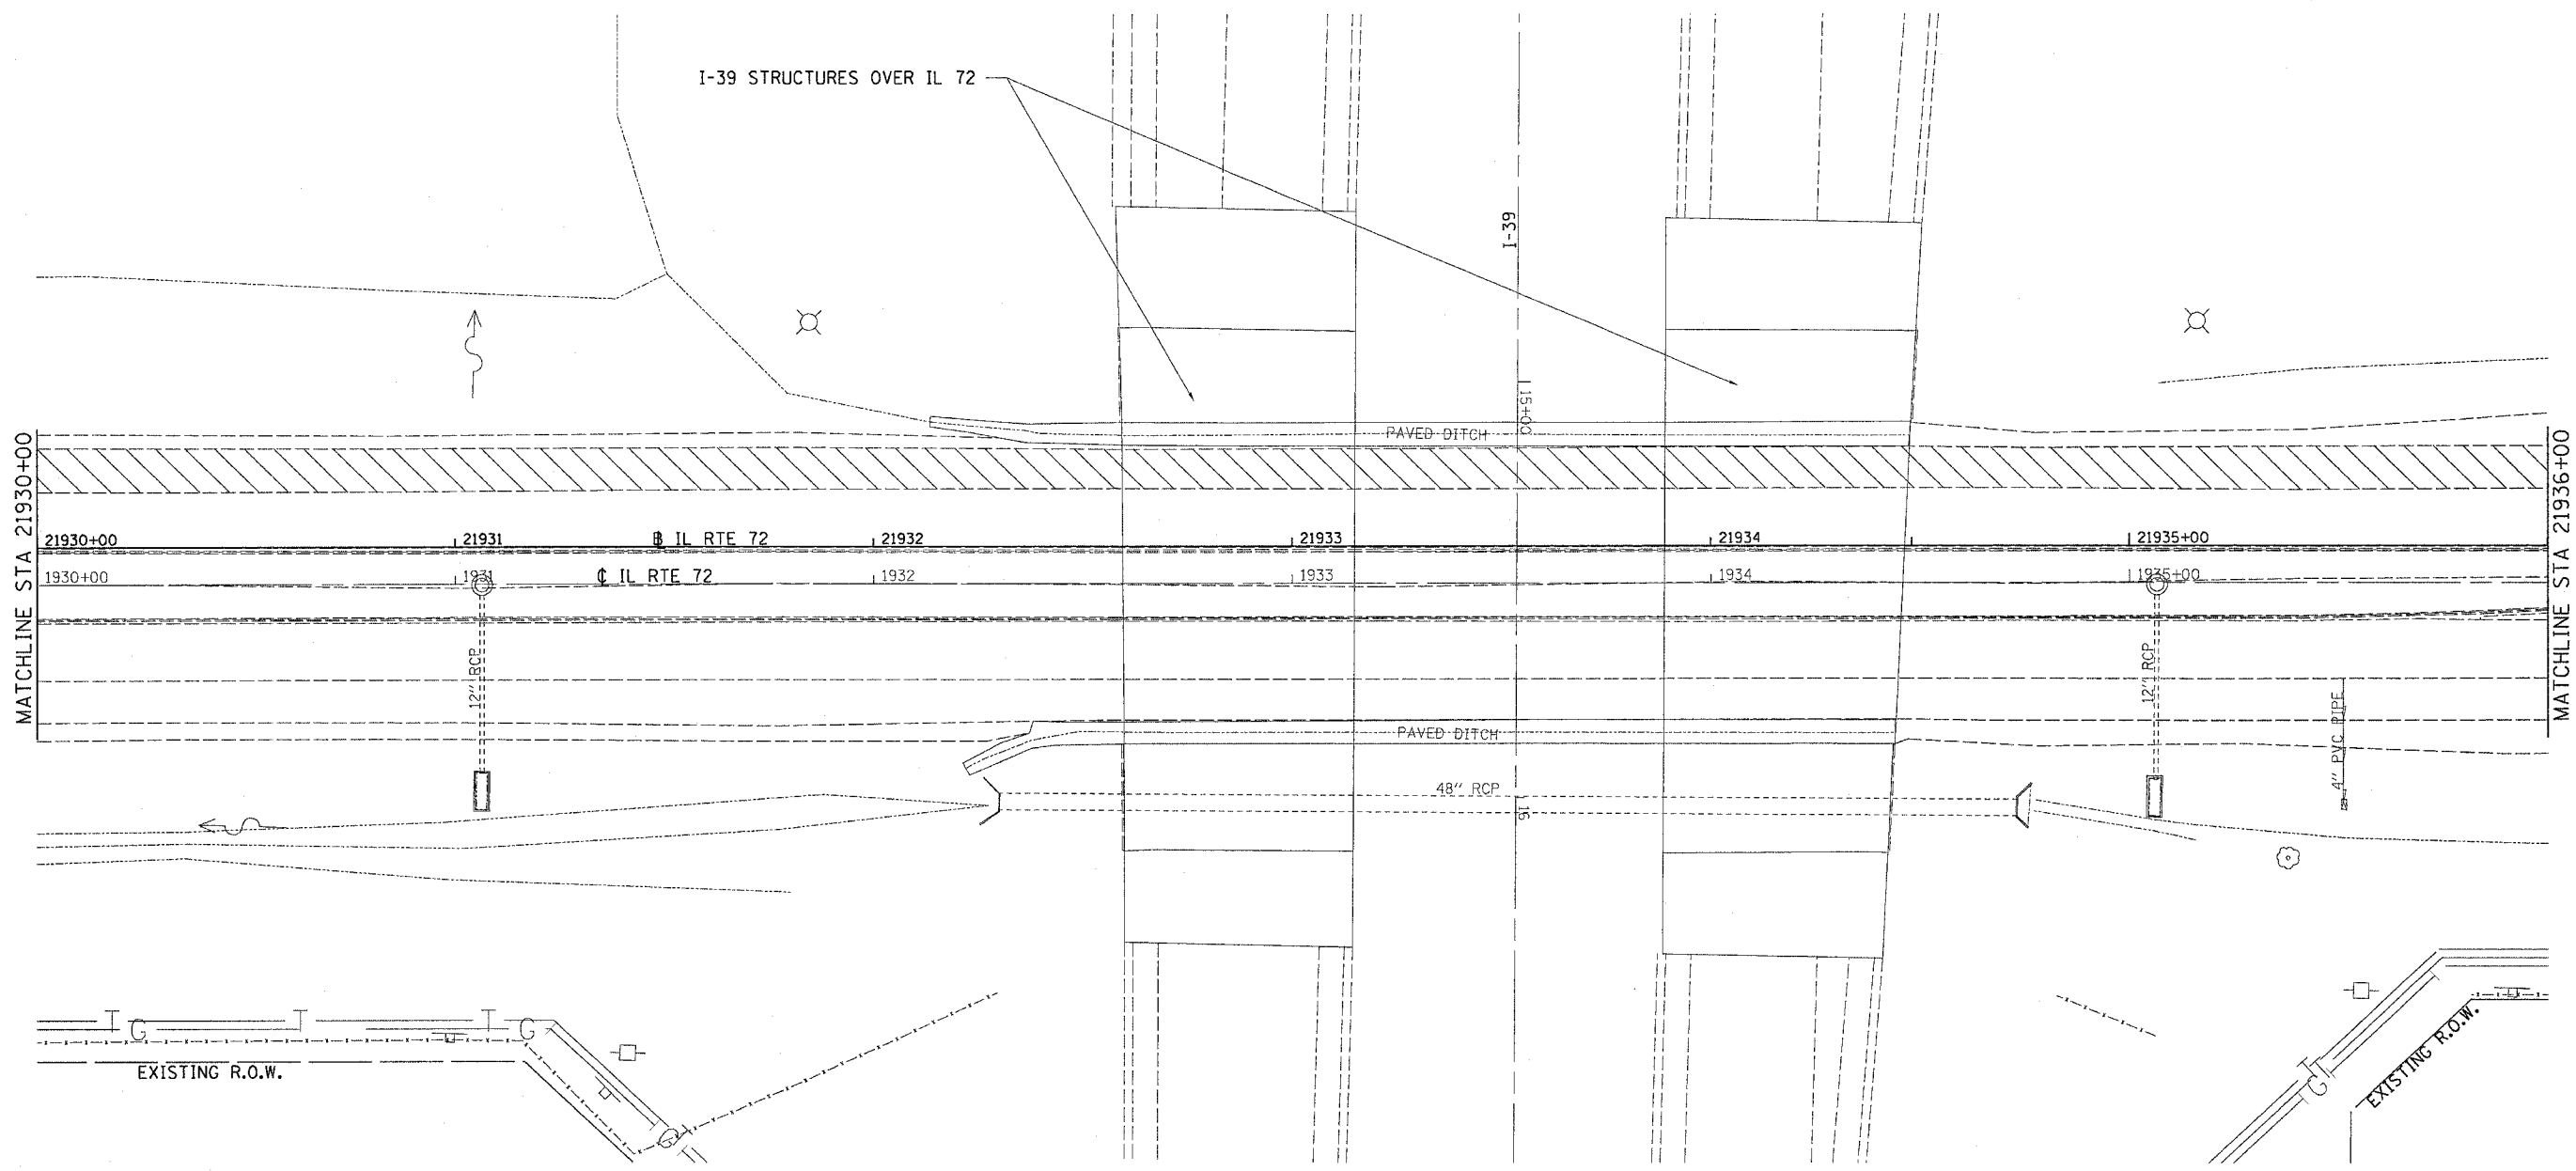

PLOT DATE = Mon, Mar 28, 14:38:26, 2005
 FILE NAME = c:\p\com\ass\p2162286.dwg
 PLOT SCALE = 20.0000 / IN.