

F.A.P. RTE.	SECTION	COUNTY	TOTAL SHEETS	SHEET NO.
553	120RS-3	OGLE	145	70
STA.		TO STA.		
FED. ROAD DIST. NO.		ILLINOIS	FED. AID PROJECT	


**STAGE 4:**

INSTALL TRAFFIC CONTROL AND PROTECTION STANDARD 701331 AND AS SHOWN ON THE PLANS.

SHIFT WEST BOUND TRAFFIC ONTO WEST BOUND SHOULDER AND EAST BOUND TRAFFIC ONTO THE WEST BOUND LANE.

CLOSE THE EAST BOUND LANE.

RUBBILIZE AND RESURFACE THE EAST BOUND LANE AND SHOULDERS AND PIPE UNDERDRAINS IN WORK ZONE AREA.

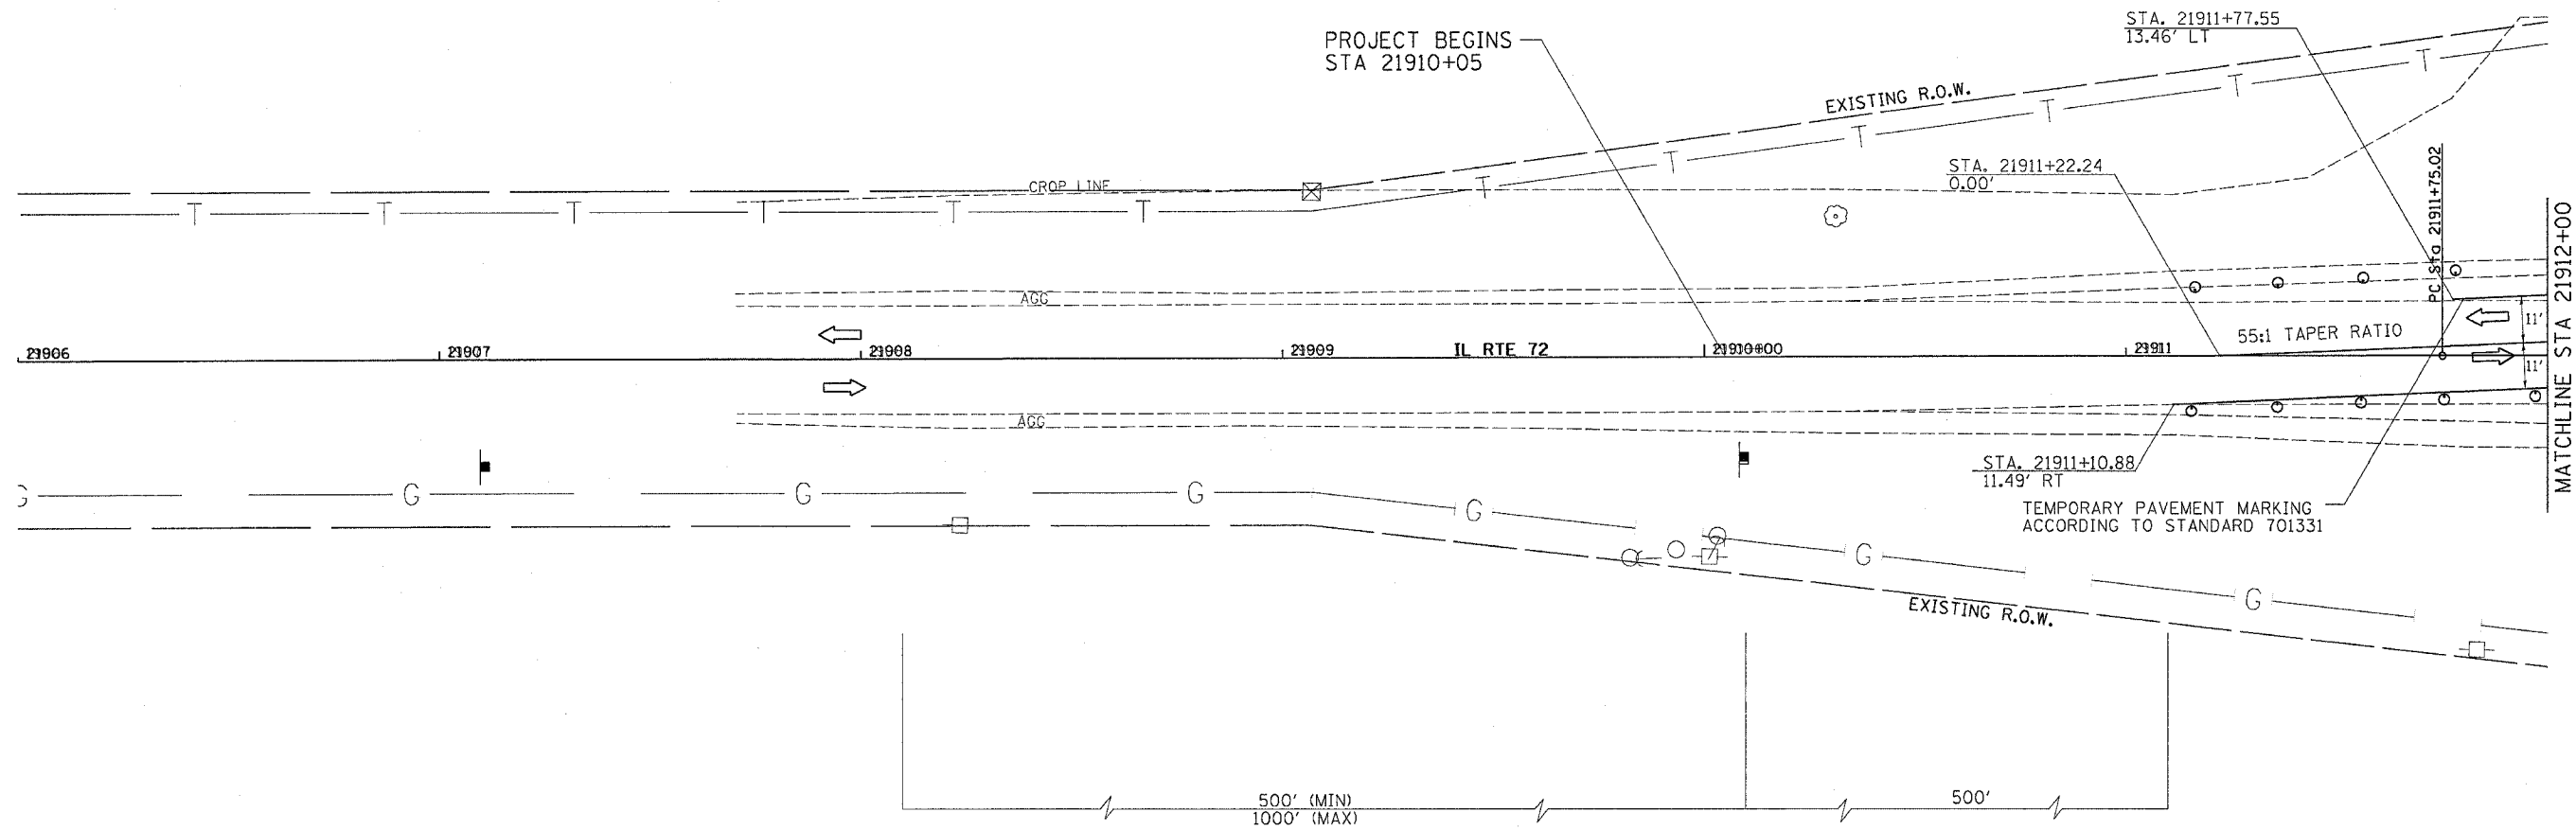

	WORK AREA
	SIGN
	TYPE III BARRICADE
	BARRICADE OR DRUM WITH MONODIRECTIONAL STEADY BURN LIGHT

W20-1(0)-48

W1-4L(0)-48

W13-1(0)-2424

**NOTE:**  
THIS TRAFFIC CONTROL AND PROTECTION SHALL BE SET UP AND PAID FOR ACCORDING TO STANDARD 701331

PLOT DATE = Mon Mar 28 14:47:33 2005  
FILE NAME = c:\p\0\653\0215280\015280+g4.dgn  
PLOT SCALE = 20.0000' / IN.