
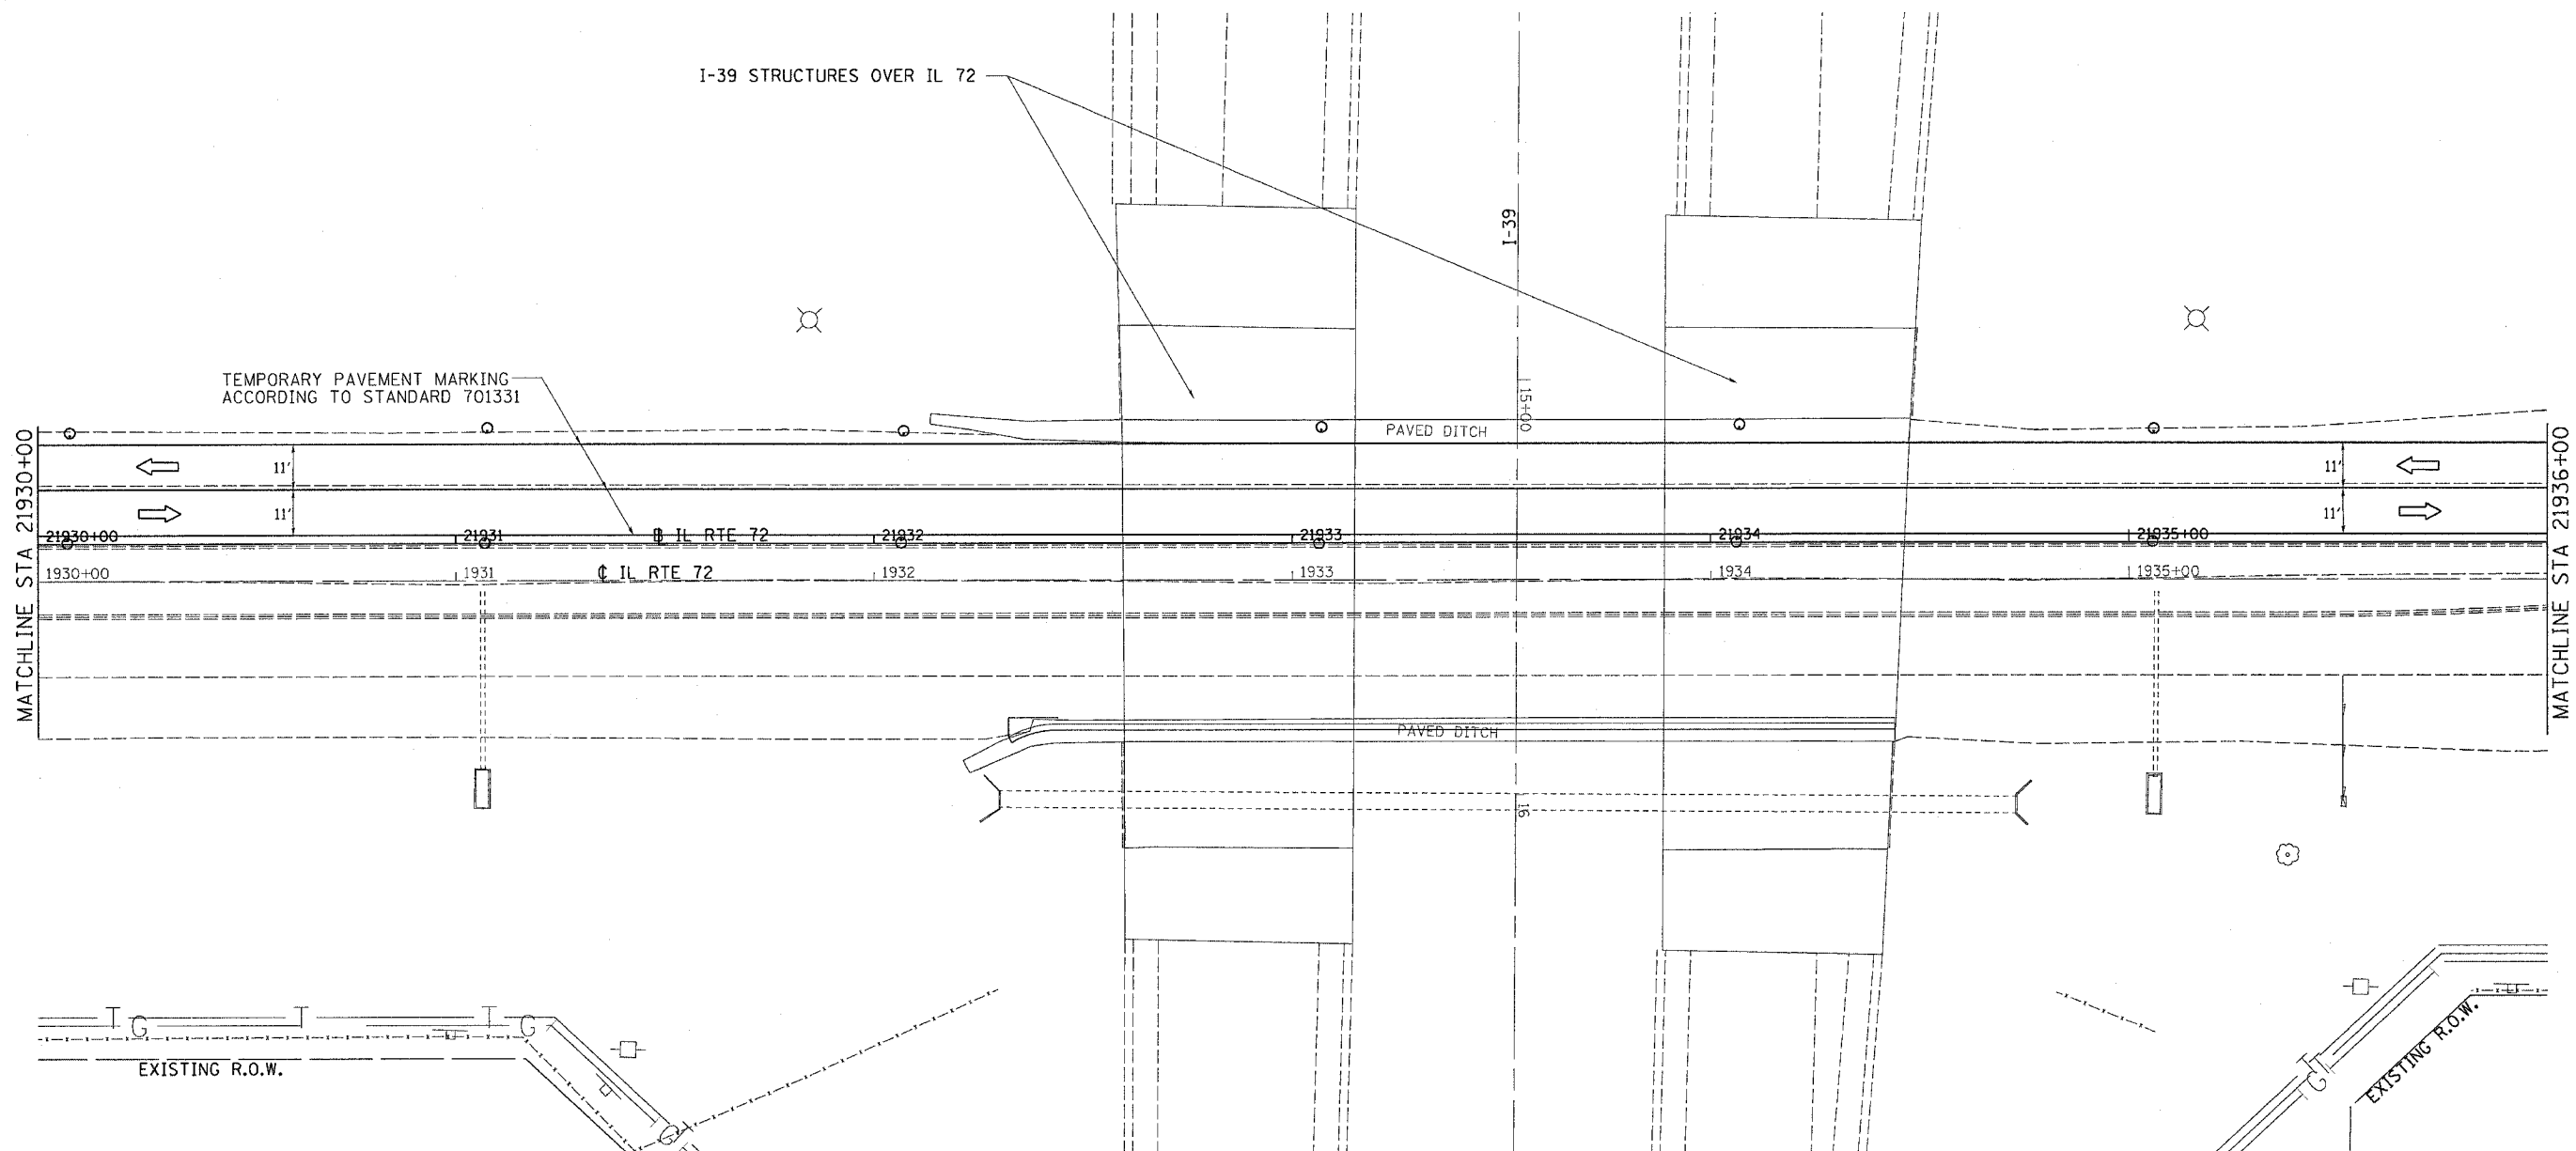


| F.A.P. RTE. | SECTION | COUNTY | TOTAL SHEETS | SHEET NO. |
|---------------------|----------|------------------|--------------|-----------|
| 553 | I20RS-3 | OGLE | 145 | 74 |
| STA. | | TO STA. | | |
| FED. ROAD DIST. NO. | ILLINOIS | FED. AID PROJECT | | |

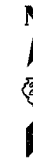

| | |
|--|--|
| | WORK AREA |
| | SIGN |
| | TYPE III BARRICADE |
| | BARRICADE OR DRUM WITH MONODIRECTIONAL STEADY BURN LIGHT |

NOTE:
 THIS TRAFFIC CONTROL AND PROTECTION SHALL BE SET UP AND PAID FOR ACCORDING TO STANDARD 701331

PLOT DATE = Nov. 26 14:47:34 2005
 FILE NAME = c:\pwworkspace\2005\11262005\11262005.dgn
 PLOT SCALE = 20.0000' / 1" = 20.0000'