


F.A.P. RTE.	SECTION	COUNTY	TOTAL SHEETS	SHEET NO.
553	120RS-3	OGLE	145	76
STA.		TO STA.		
FED. ROAD DIST. NO.		ILLINOIS FED. AID PROJECT		

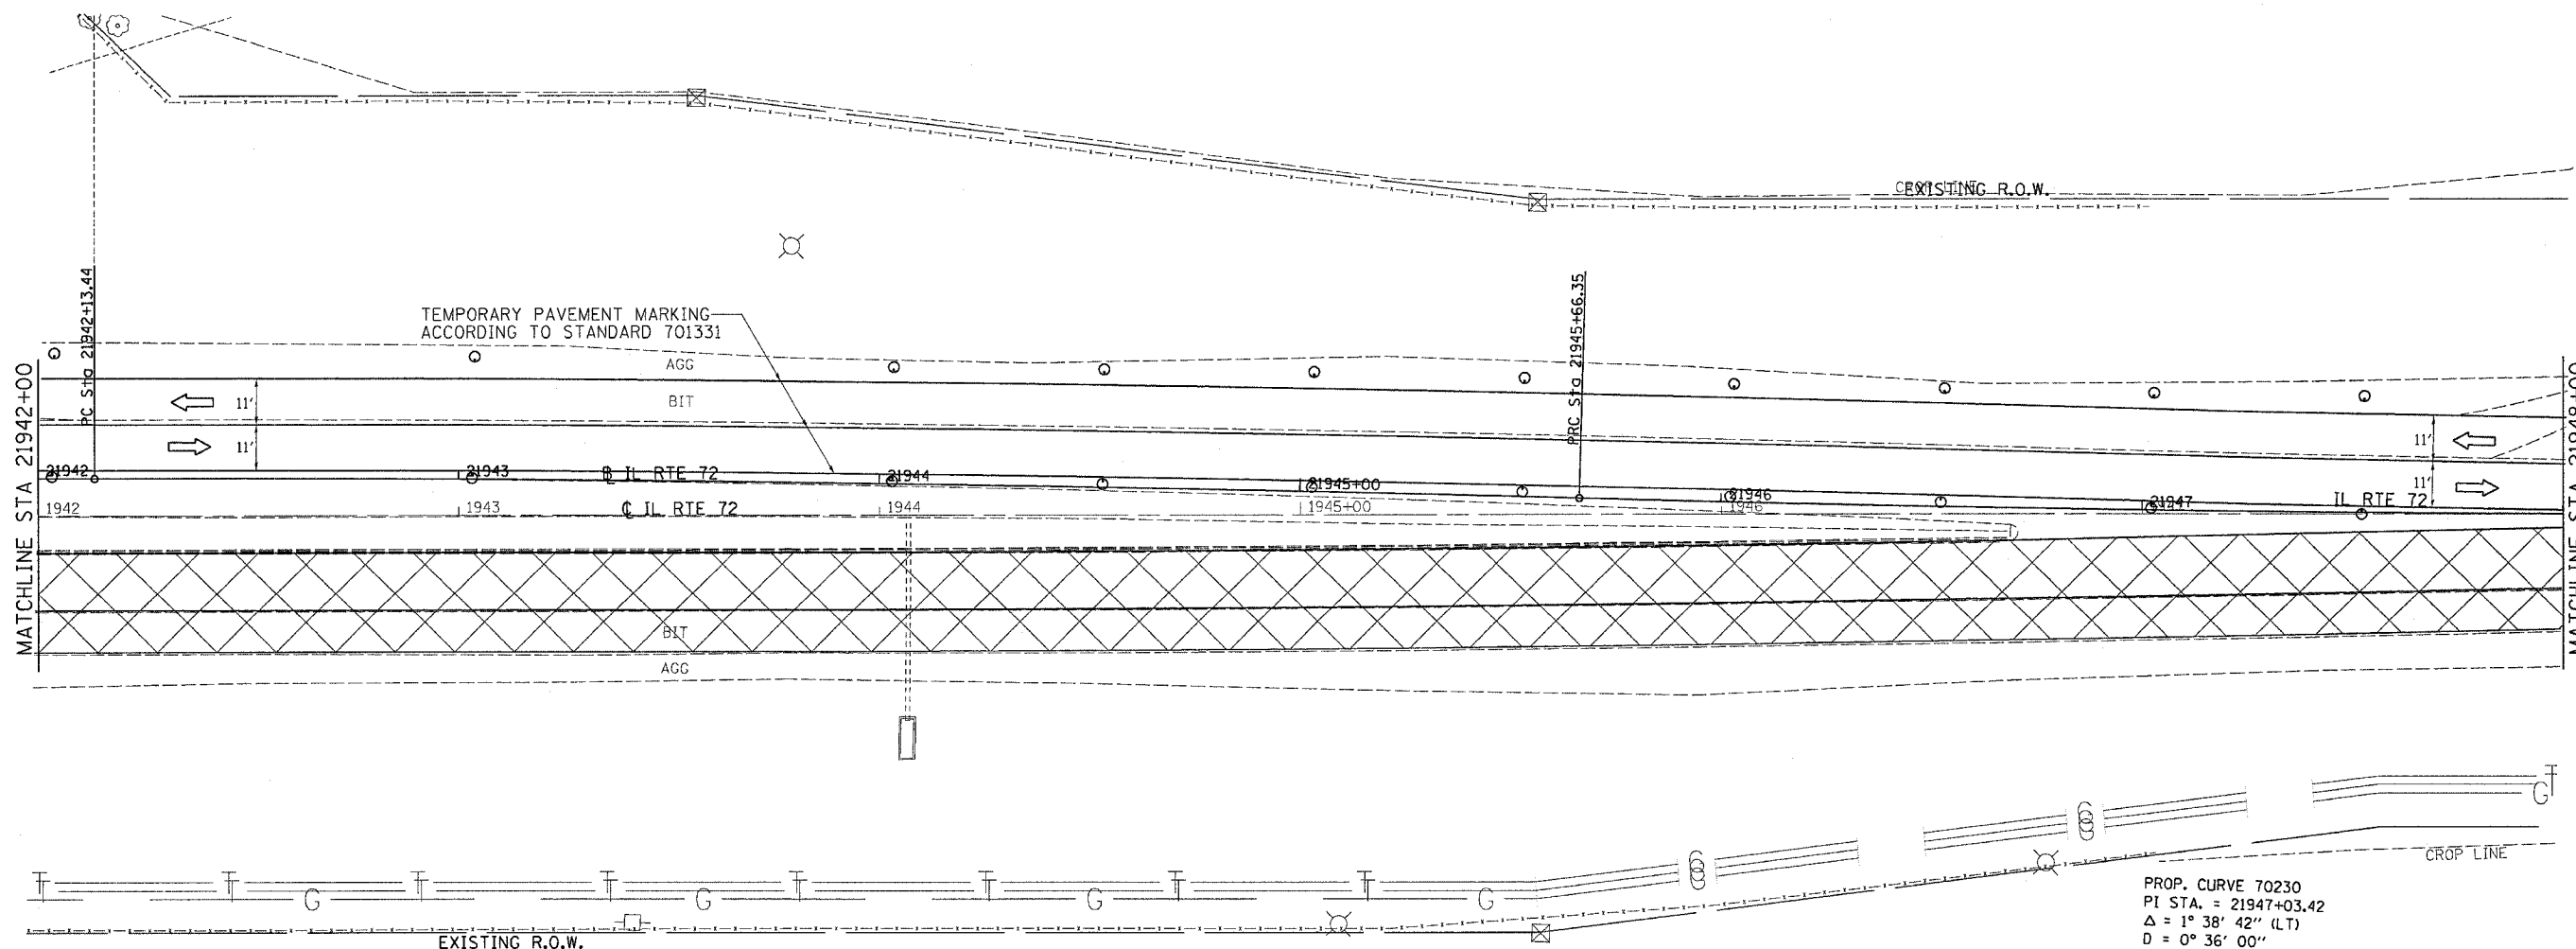

PLOT DATE = Mon Mar 28 14:47:24 2005
 FILE NAME = s:\projects\120RS-3\120RS-3.dwg
 PLOT SCALE = 20.0000 / 1 IN.