


F.A.P. RTE.	SECTION	COUNTY	TOTAL SHEETS	SHEET NO.
553	120RS-3	OGLE	145	82
STA.		TO STA.		
FED. ROAD DIST. NO.		ILLINOIS FED. AID PROJECT		

# ELEVATION DETAILS

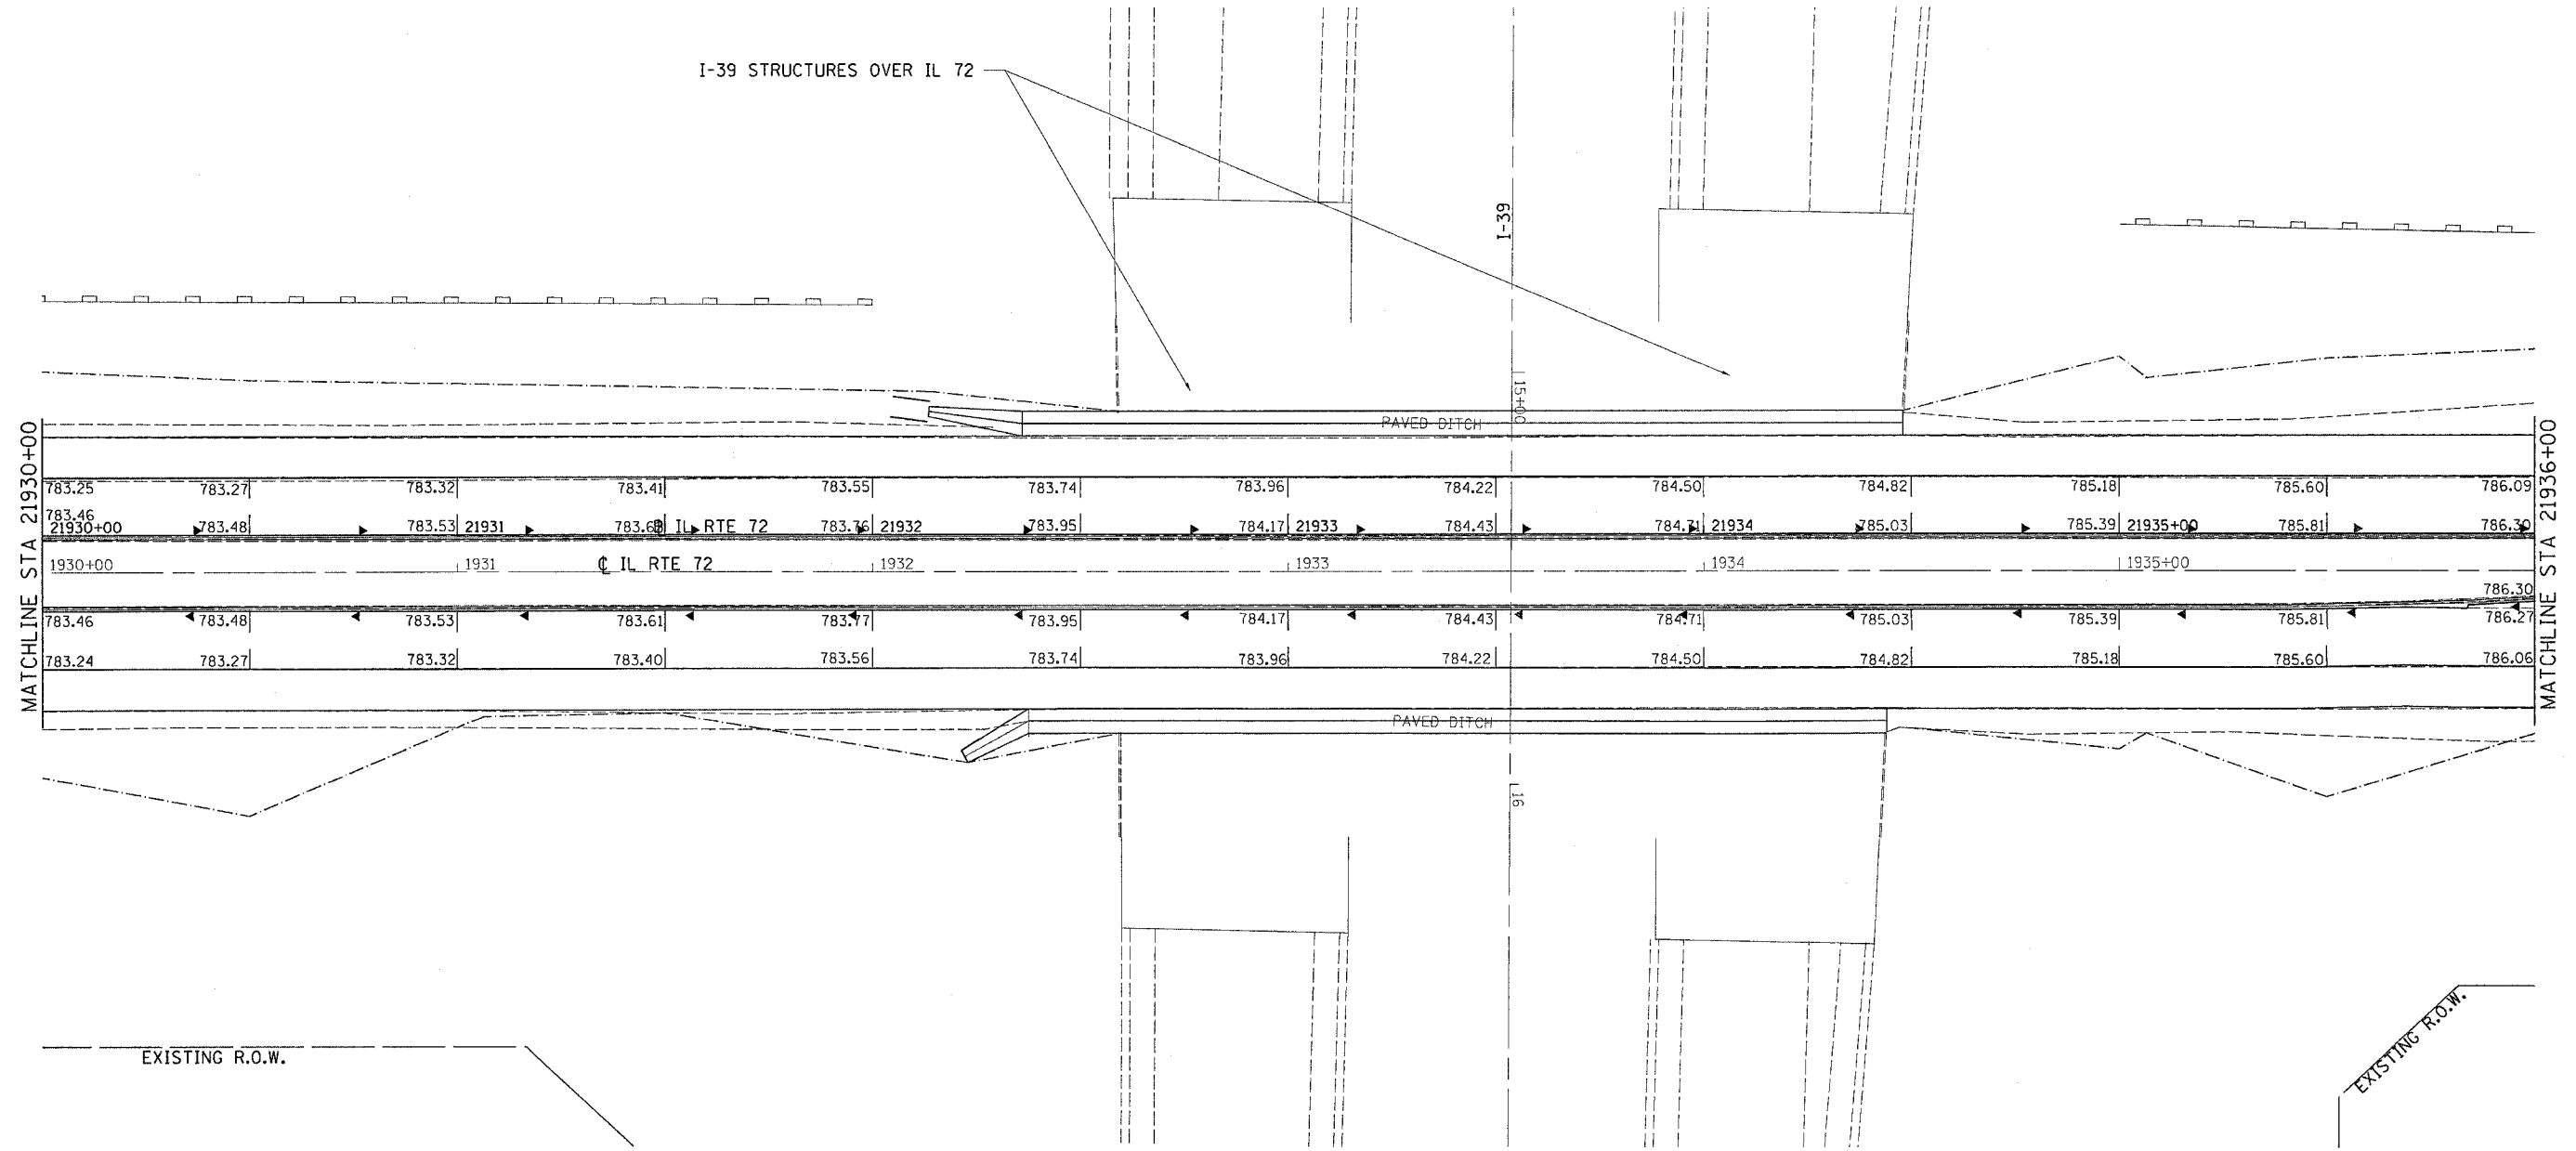

PLOT DATE = Mon Mar 28 14:50:13 2005  
 PLOT SCALE = 20.0000 / IN