


F.A.P. RTE.	SECTION	COUNTY	TOTAL SHEETS	SHEET NO.
553	12ORS-3	OGLE	145	88
STA.		TO STA.		
FED. ROAD DIST. NO.	ILLINOIS	FED. AID PROJECT		

STATION OFFSET DETAILS

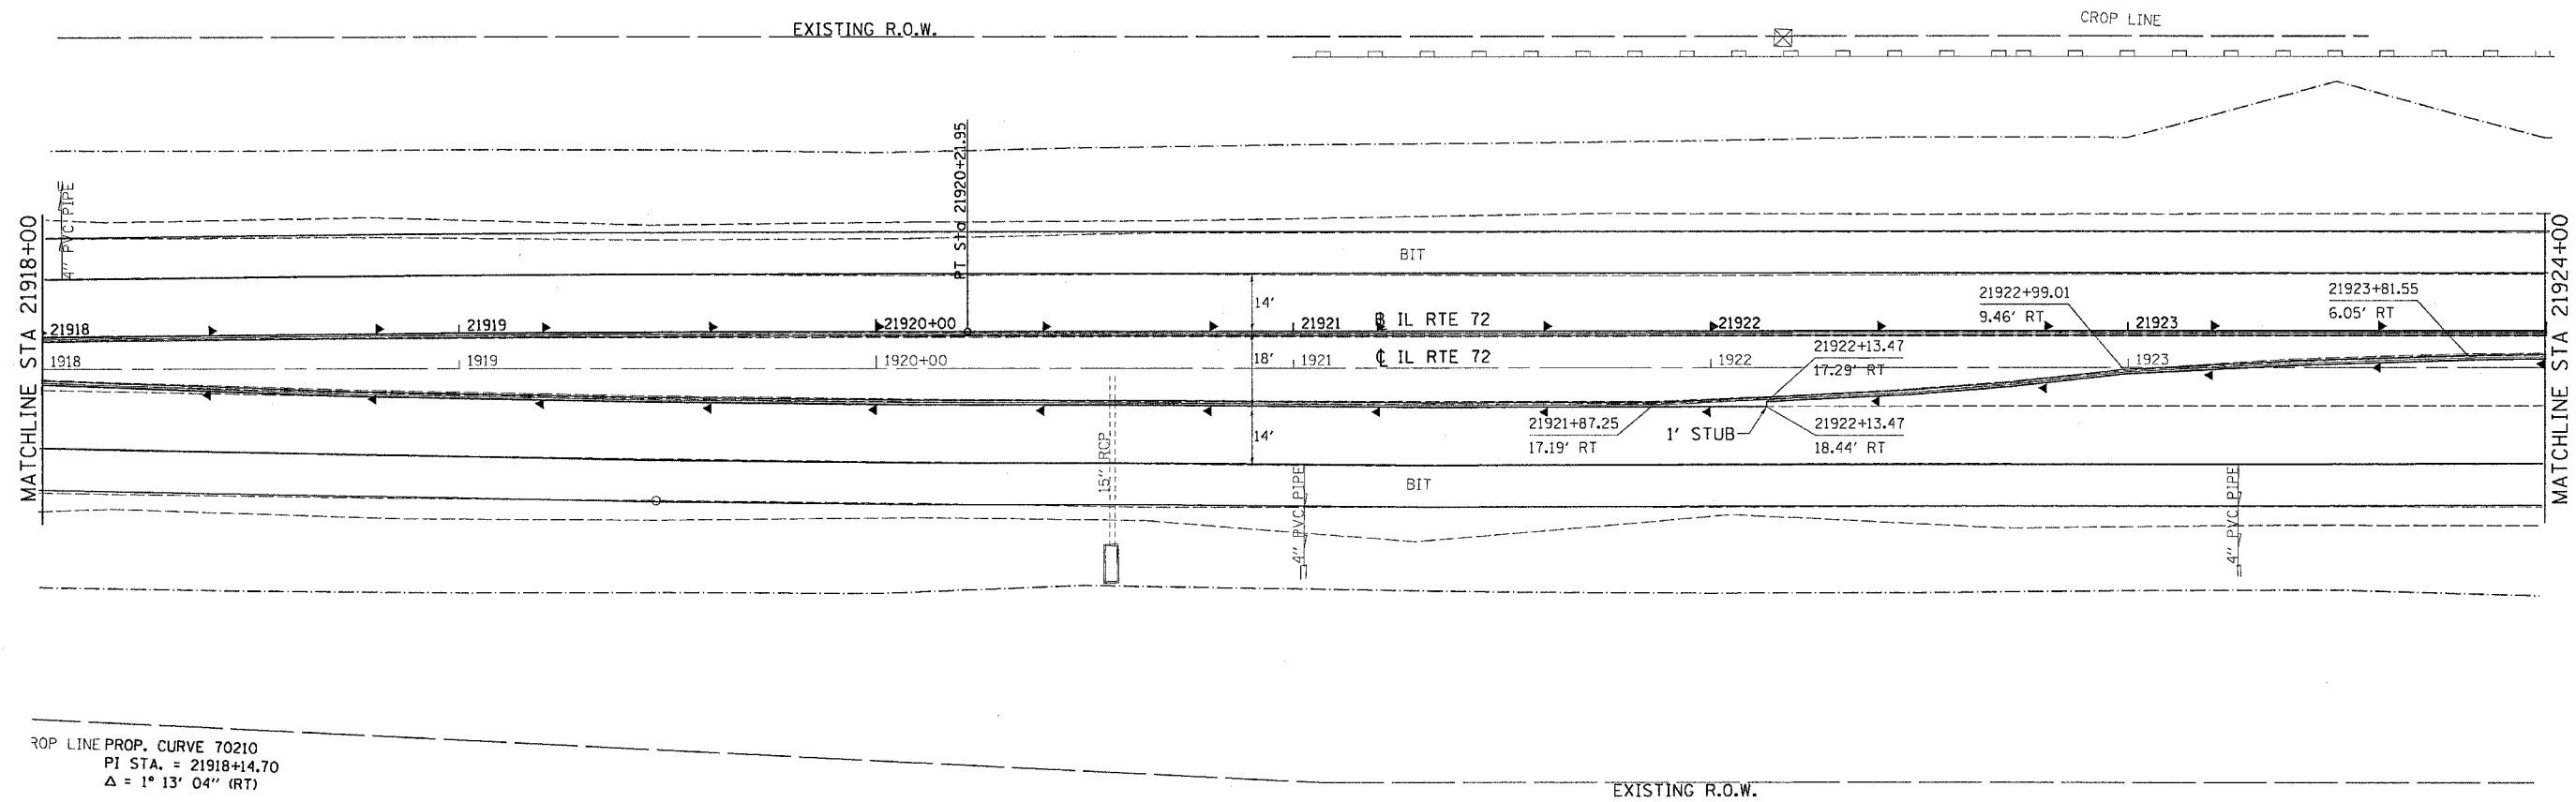

ROP LINE PROP. CURVE 70210
 PI STA. = 21918+14.70
 $\Delta = 1^\circ 13' 04''$ (RT)

PLOT DATE = Mon Nov 28 14:51:49 2005
 FILE NAME = c:\p\projects\21918\21918.dwg
 PLOT SCALE = 20.0000' / IN.