


F.A.P. RTE.	SECTION	COUNTY	TOTAL SHEETS	SHEET NO.
553	120RS-3	OGLE	145	89
STA.		TO STA.		
FED. ROAD DIST. NO.		ILLINOIS	FED. AID PROJECT	

# STATION OFFSET DETAILS

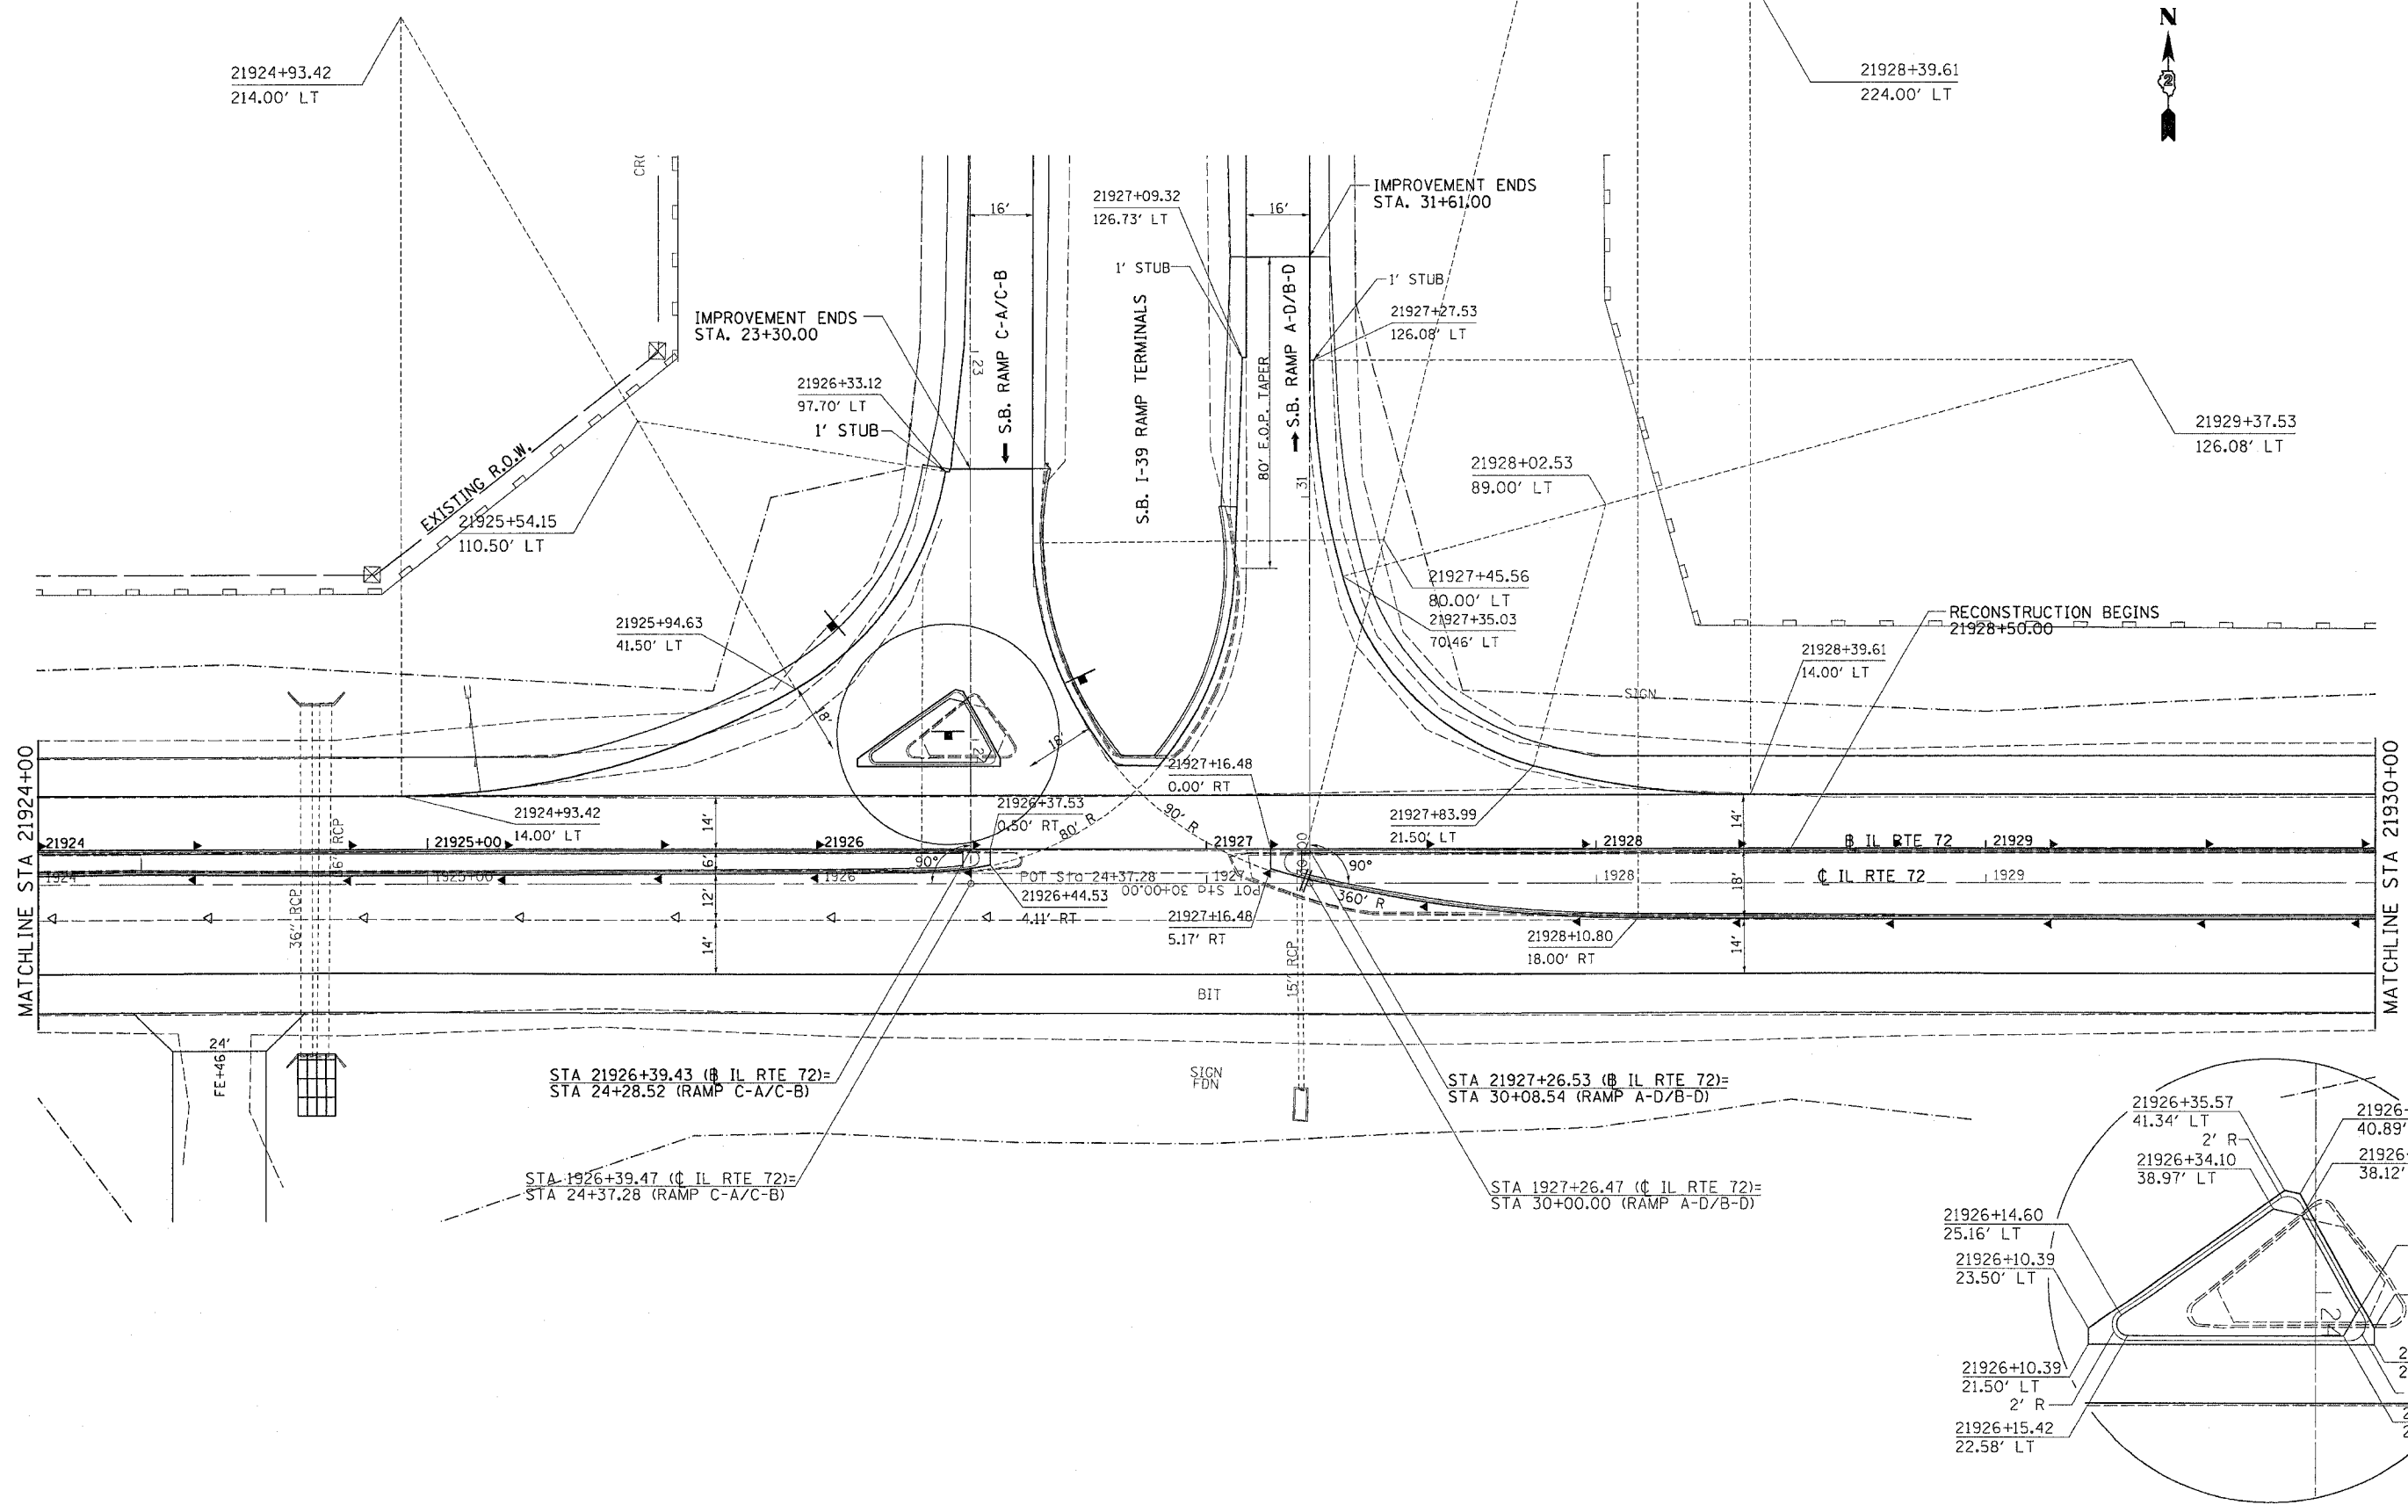

PLOT DATE = Mon Mar 28 14:51:58 2005  
 PLOT FILE = I:\2005\120RS-3\120RS-3.dgn  
 PLOT SCALE = 20.0000' / IN.