


F.A.P. RTE.	SECTION	COUNTY	TOTAL SHEETS	SHEET NO.
	120RS-3	OGLE	145	90
STA.		TO STA.		
FED. ROAD DIST. NO.		ILLINOIS	FED. AID PROJECT	

# STATION OFFSET DETAILS

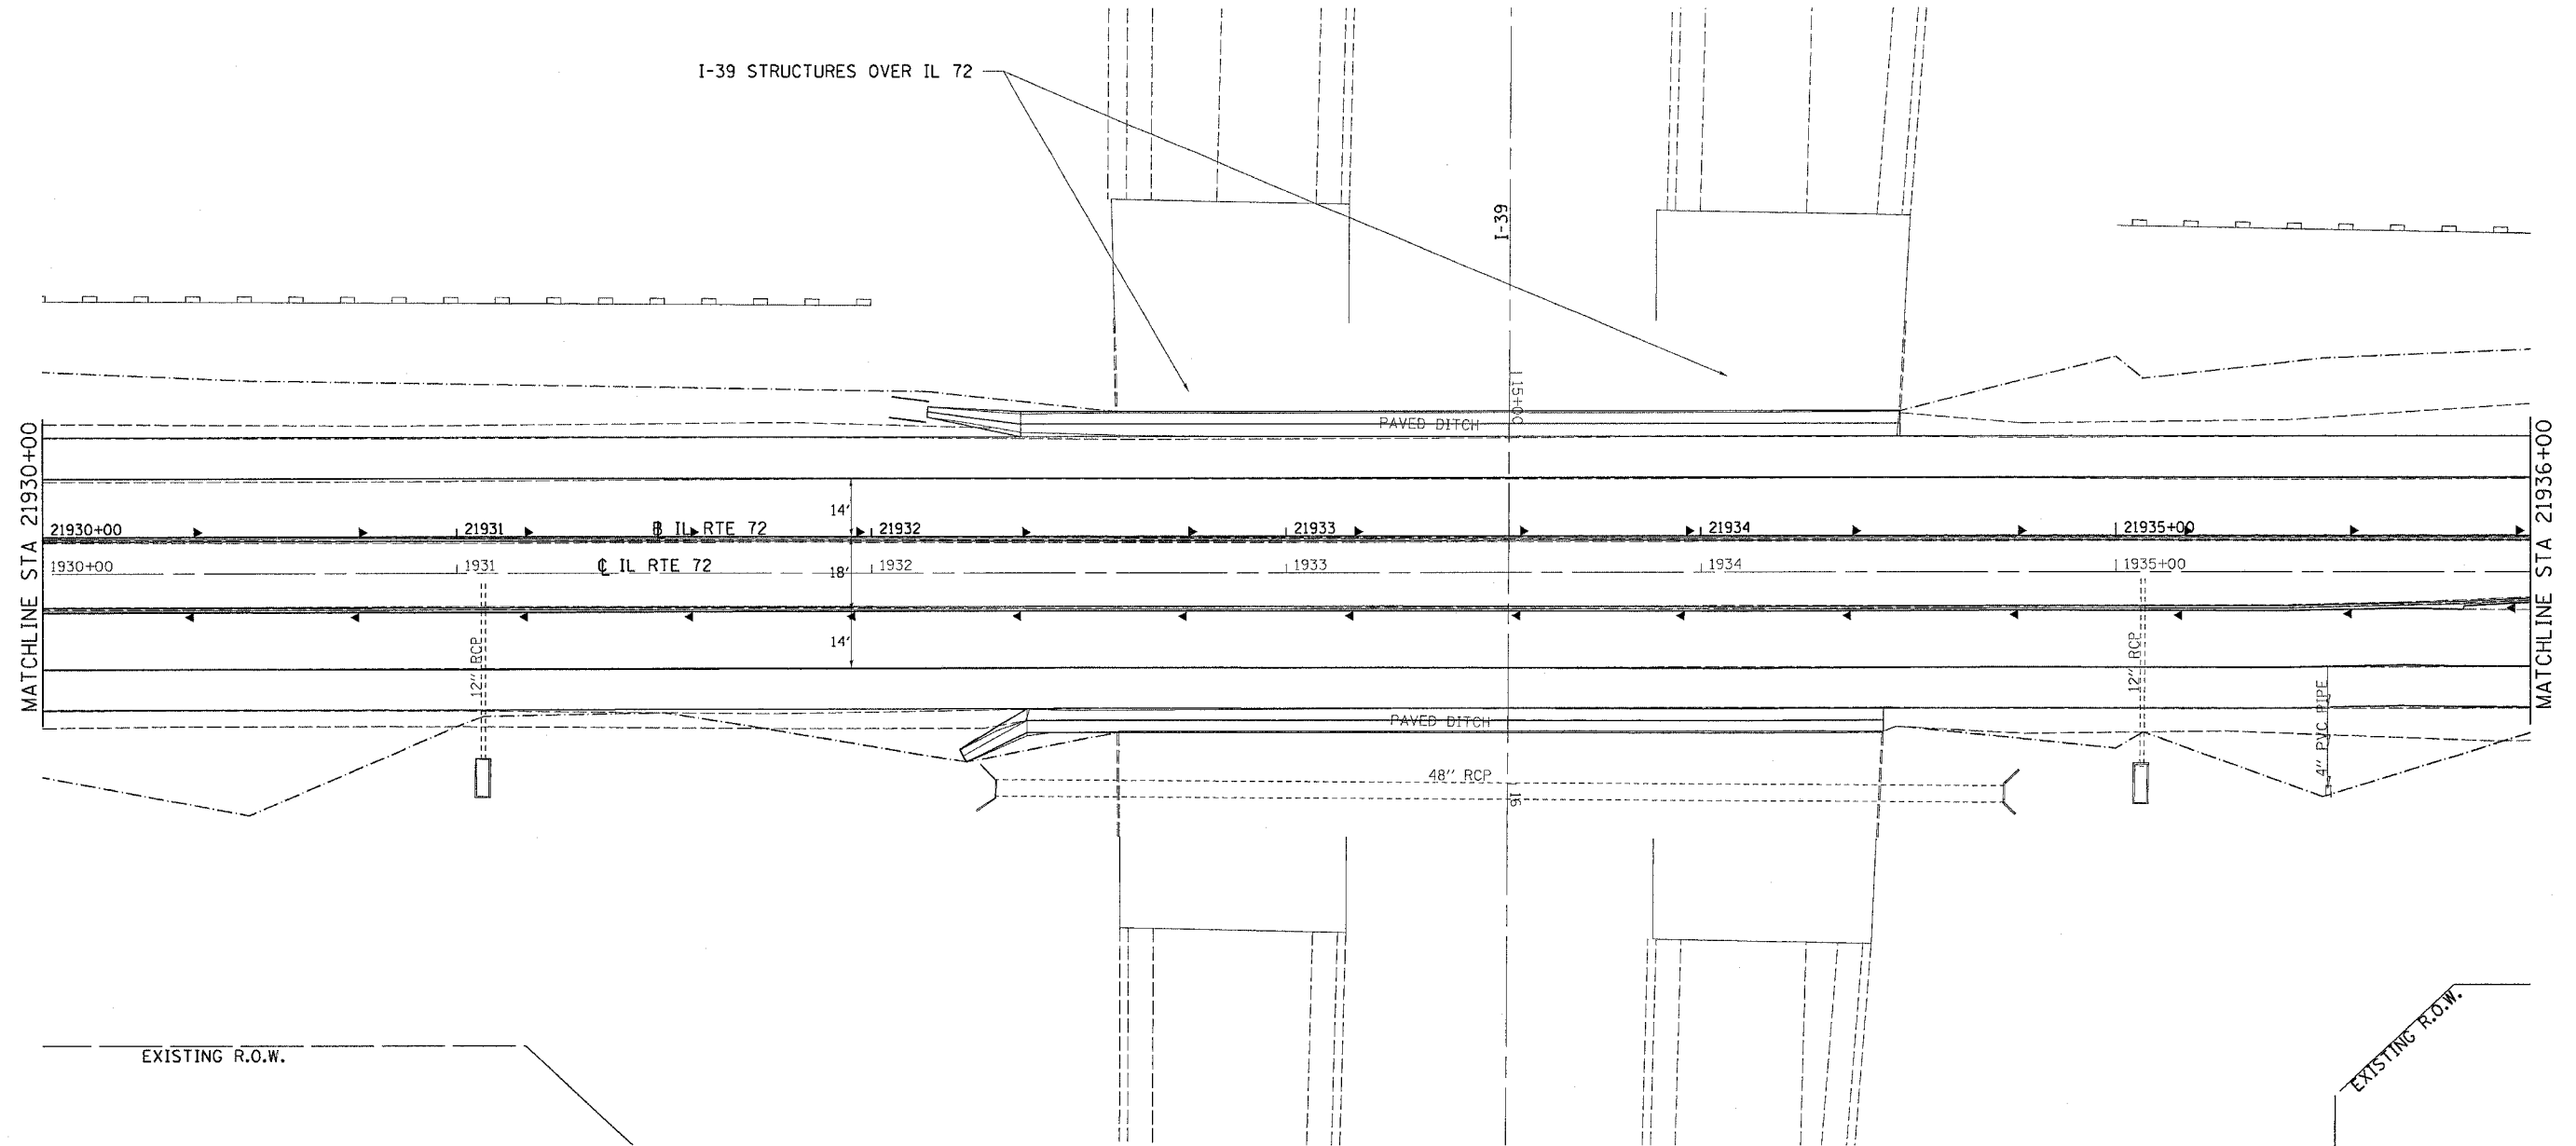

PLOT DATE = Mon Mar 28 14:51:58 2005  
 FILE NAME = c:\p000000\21930\21930.dgn  
 PLOT SCALE = 28.8000 / 1 IN.