


| | | | | |
|---------------------|---------|---------------------------|--------------|-----------|
| F.A.P. RTE. | SECTION | COUNTY | TOTAL SHEETS | SHEET NO. |
| | 120RS-3 | OGL | 145 | 92 |
| STA. | | TO STA. | | |
| FED. ROAD DIST. NO. | | ILLINOIS FED. AID PROJECT | | |

STATION OFFSET DETAILS

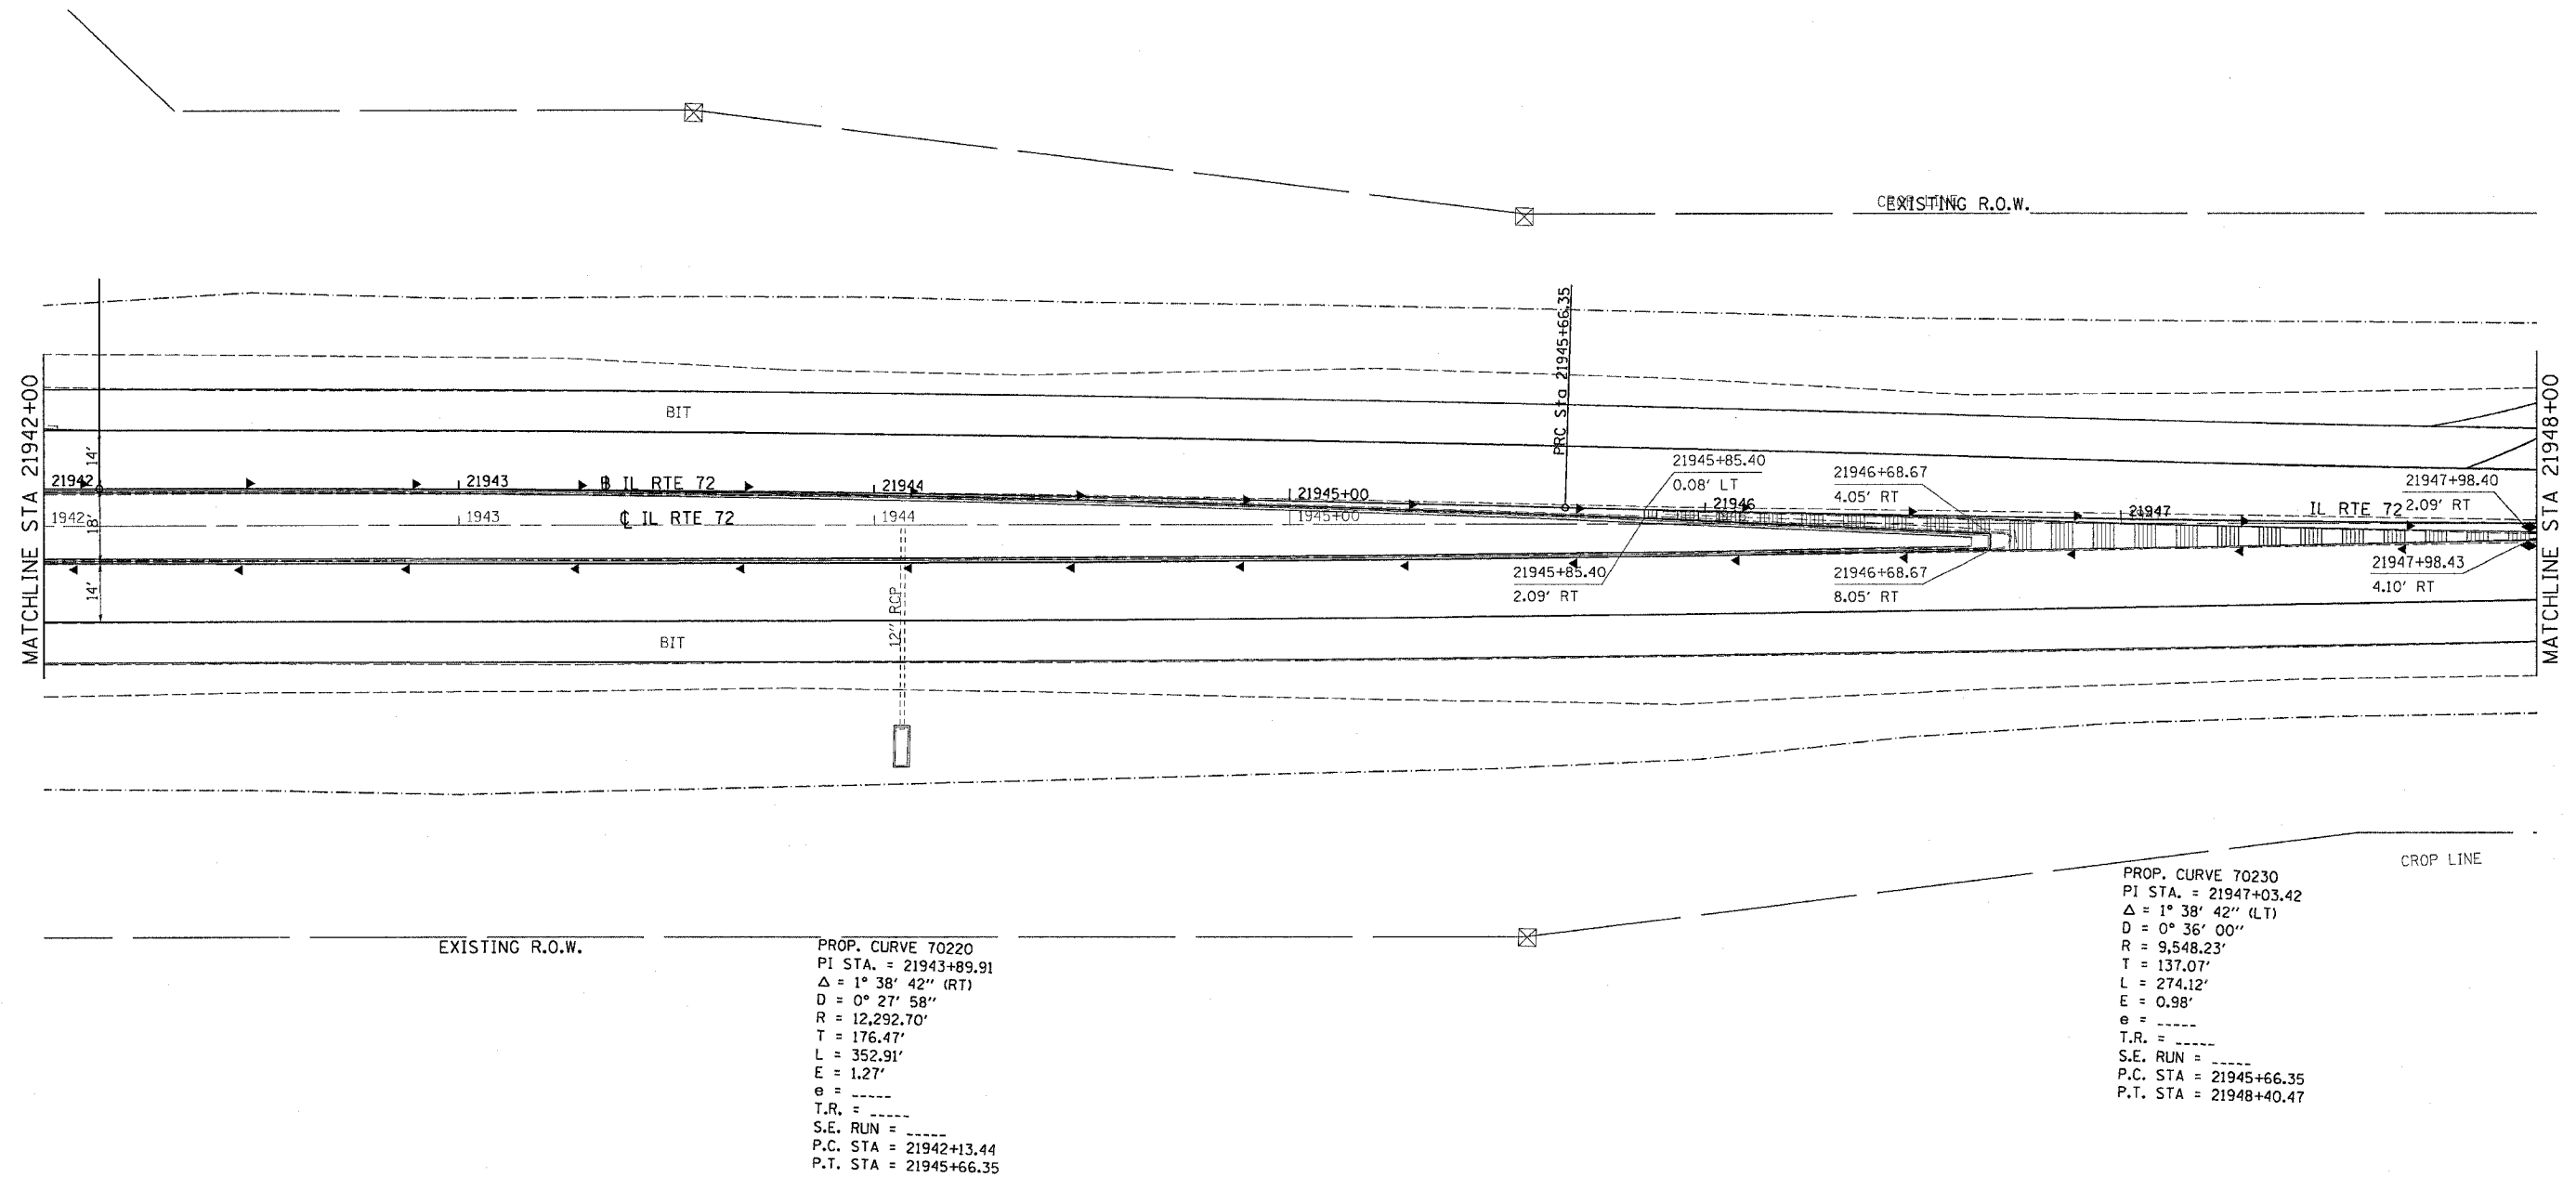

PLOT DATE = Mon Mar 28 14:51:50 2005
 FILE NAME = s:\projects\120RS-3\120RS-3.dgn
 PLOT SCALE = 20/8000 / IN