
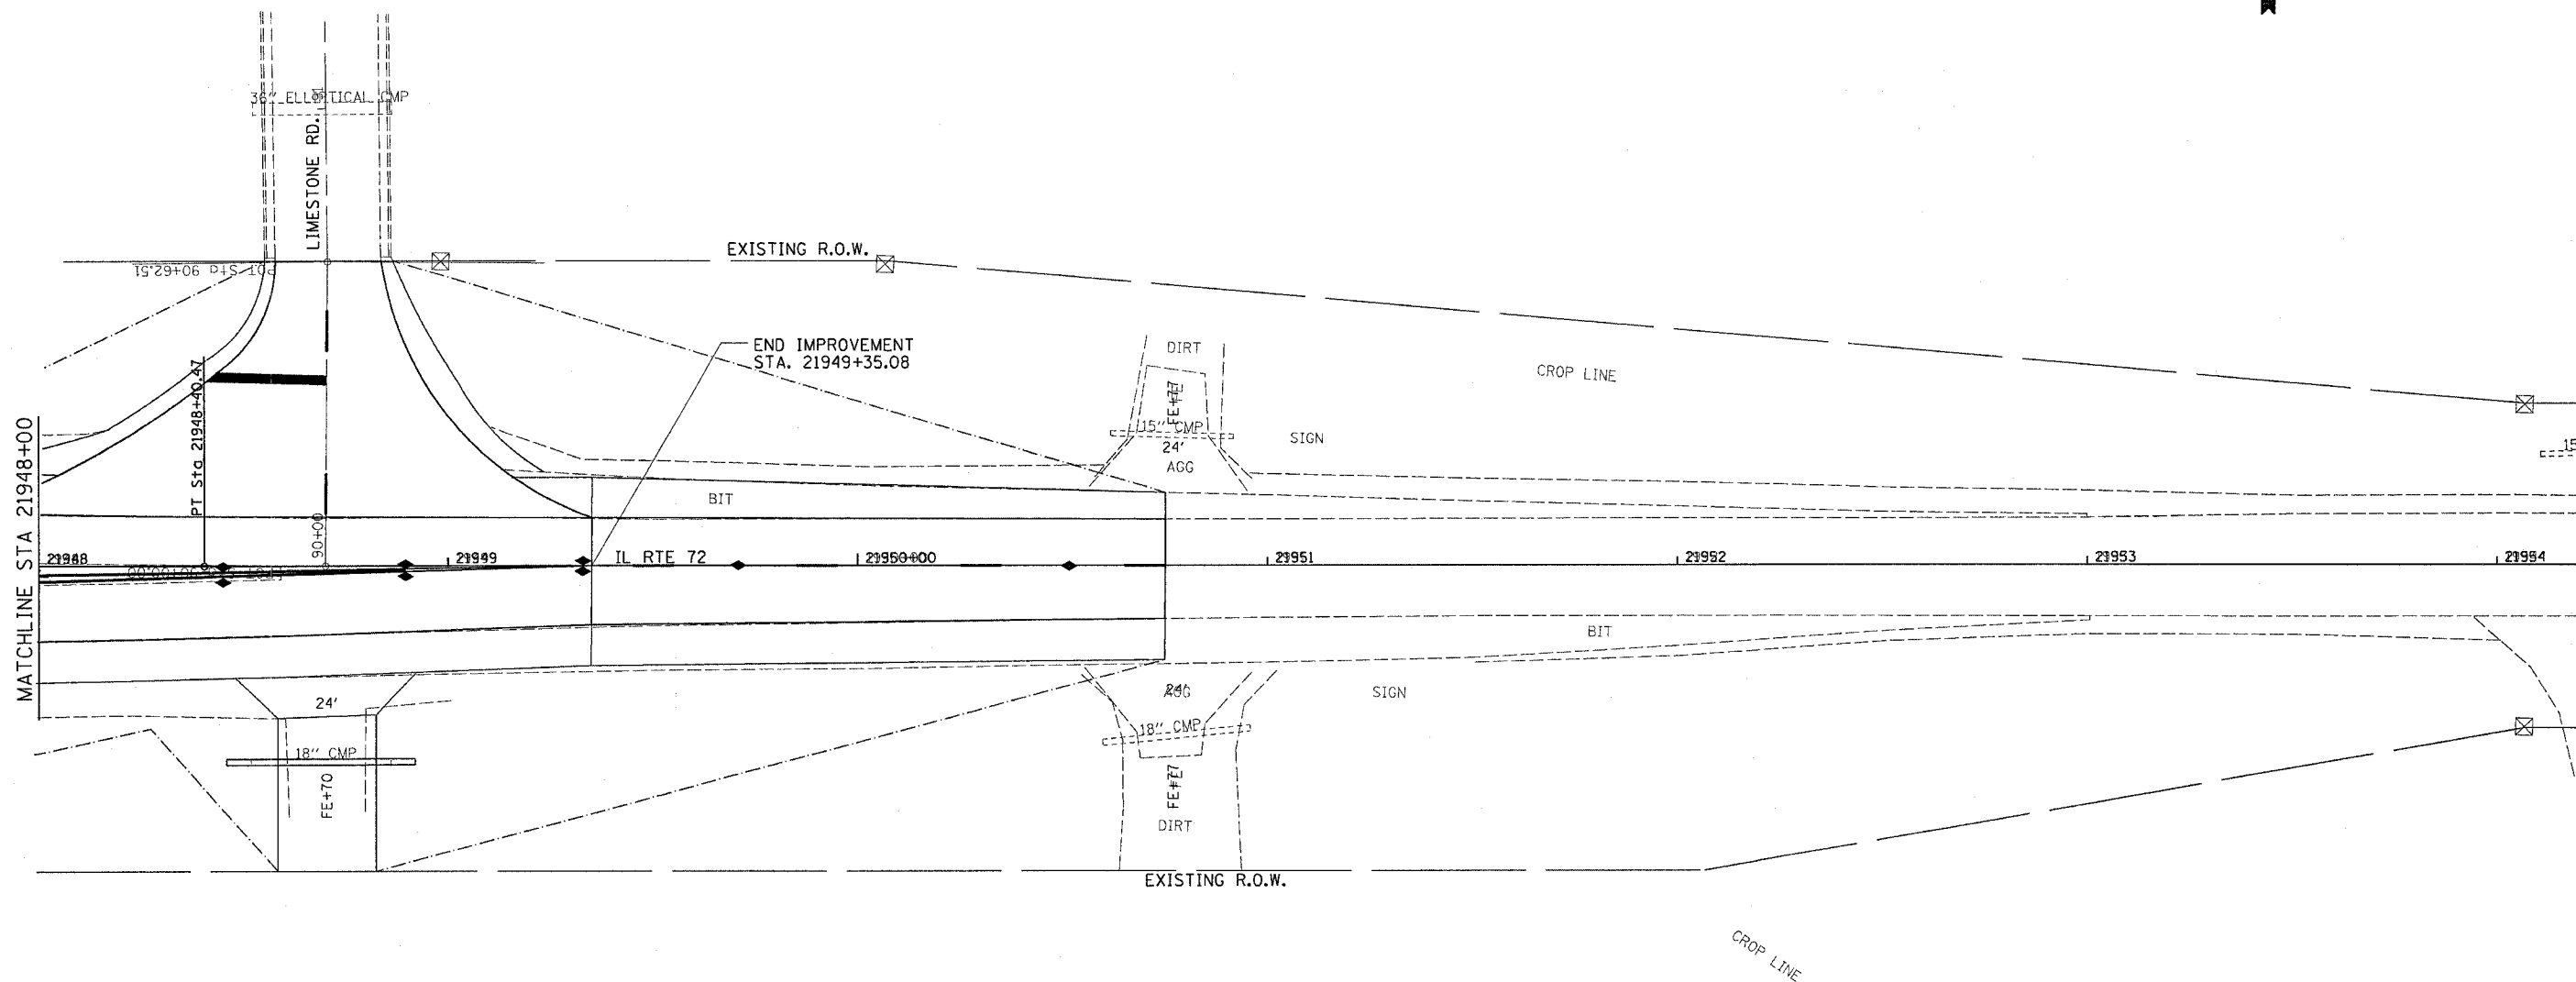


F.A.P. RTE.	SECTION	COUNTY	TOTAL SHEETS	SHEET NO.
	120RS-3	OGLE	145	93
STA.		TO STA.		
FED. ROAD DIST. NO.		ILLINOIS FED. AID PROJECT		

STATION OFFSET DETAILS

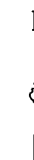

PLOT DATE = Mon Mar 28 14:51:51 2005
 FILE NAME = c:\pwork\jms\21948\21948.dwg
 PLOT SCALE = 20.0000 / IN.