


F.A.P. RTE.	SECTION	COUNTY	TOTAL SHEETS	SHEET NO.
553	120RS-3	OGLE	145	106
STA.		TO STA.		
FED. ROAD DIST. NO.		ILLINOIS	FED. AID PROJECT	

# PAVEMENT MARKING DETAILS

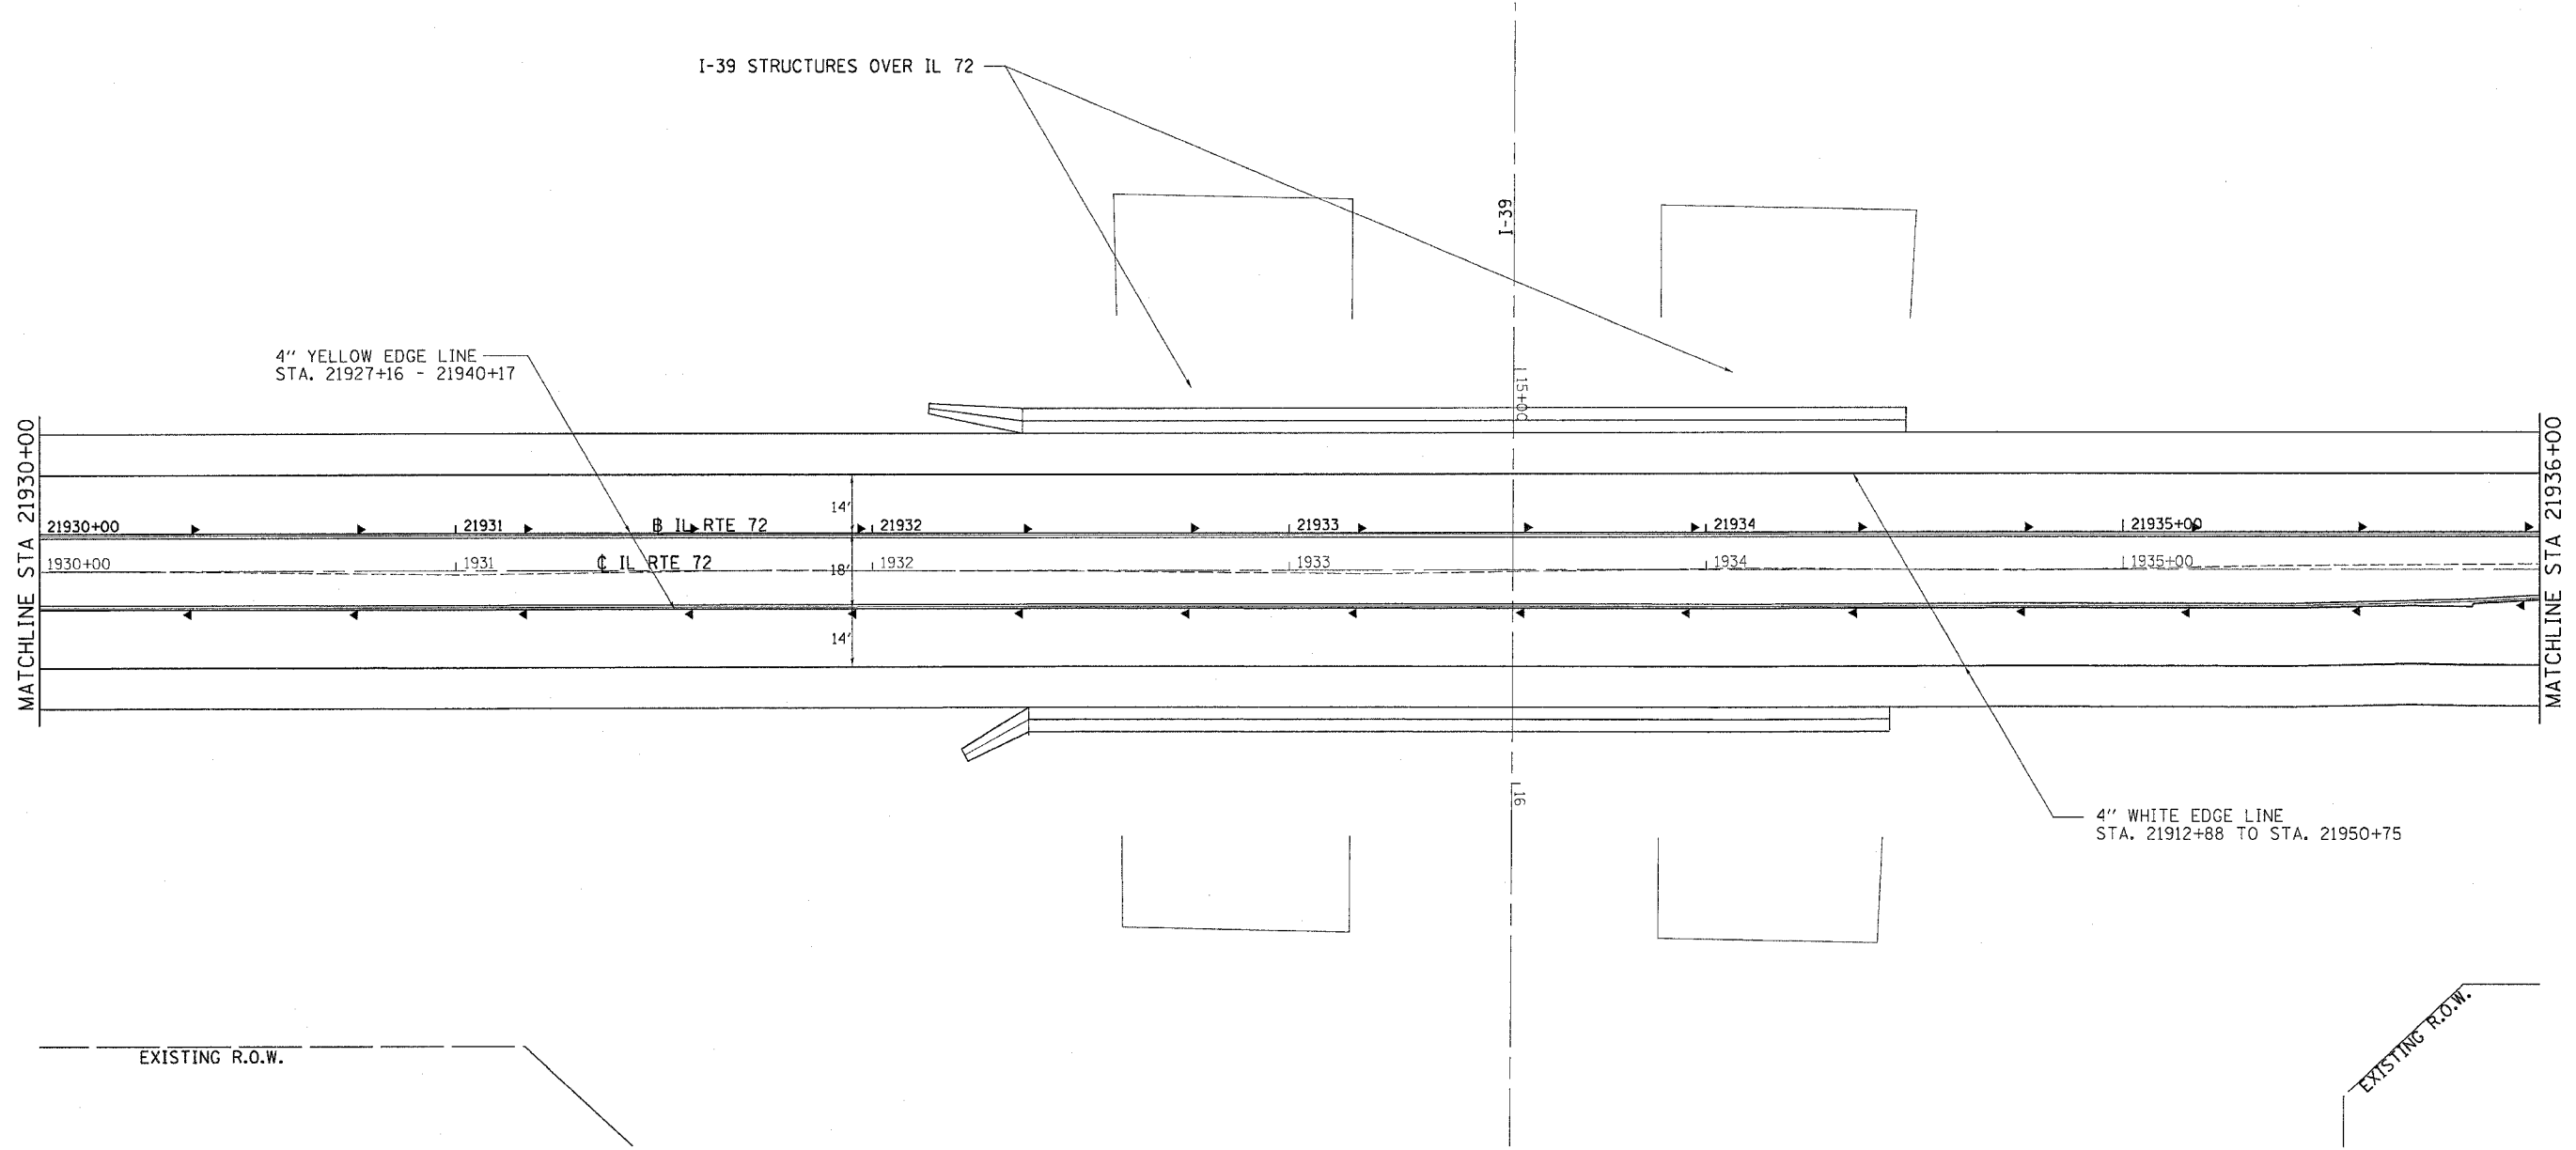

4" YELLOW EDGE LINE  
STA. 21927+16 - 21940+17

4" WHITE EDGE LINE  
STA. 21912+88 TO STA. 21950+75

I-39 STRUCTURES OVER IL 72

EXISTING R.O.W.

EXISTING R.O.W.

- ◆ TWO WAY AMBER MARKER
- ◀ ONE WAY AMBER MARKER
- ◁ ONE WAY CRYSTAL MARKER

PLOT DATE: Mon Mar 29 14:55:58 2005  
 FILE NAME: I:\21930-36\21930-36.dgn  
 PLOT SCALE: 1/8" = 1'-0"