


F.A.P. RTE.	SECTION	COUNTY	TOTAL SHEETS	SHEET NO.
553	120RS-3	OGLE	145	120
STA. 21919+50.00		TO STA. 21920+56.70		
FED. ROAD DIST. NO.		ILLINOIS FED. AID PROJECT		

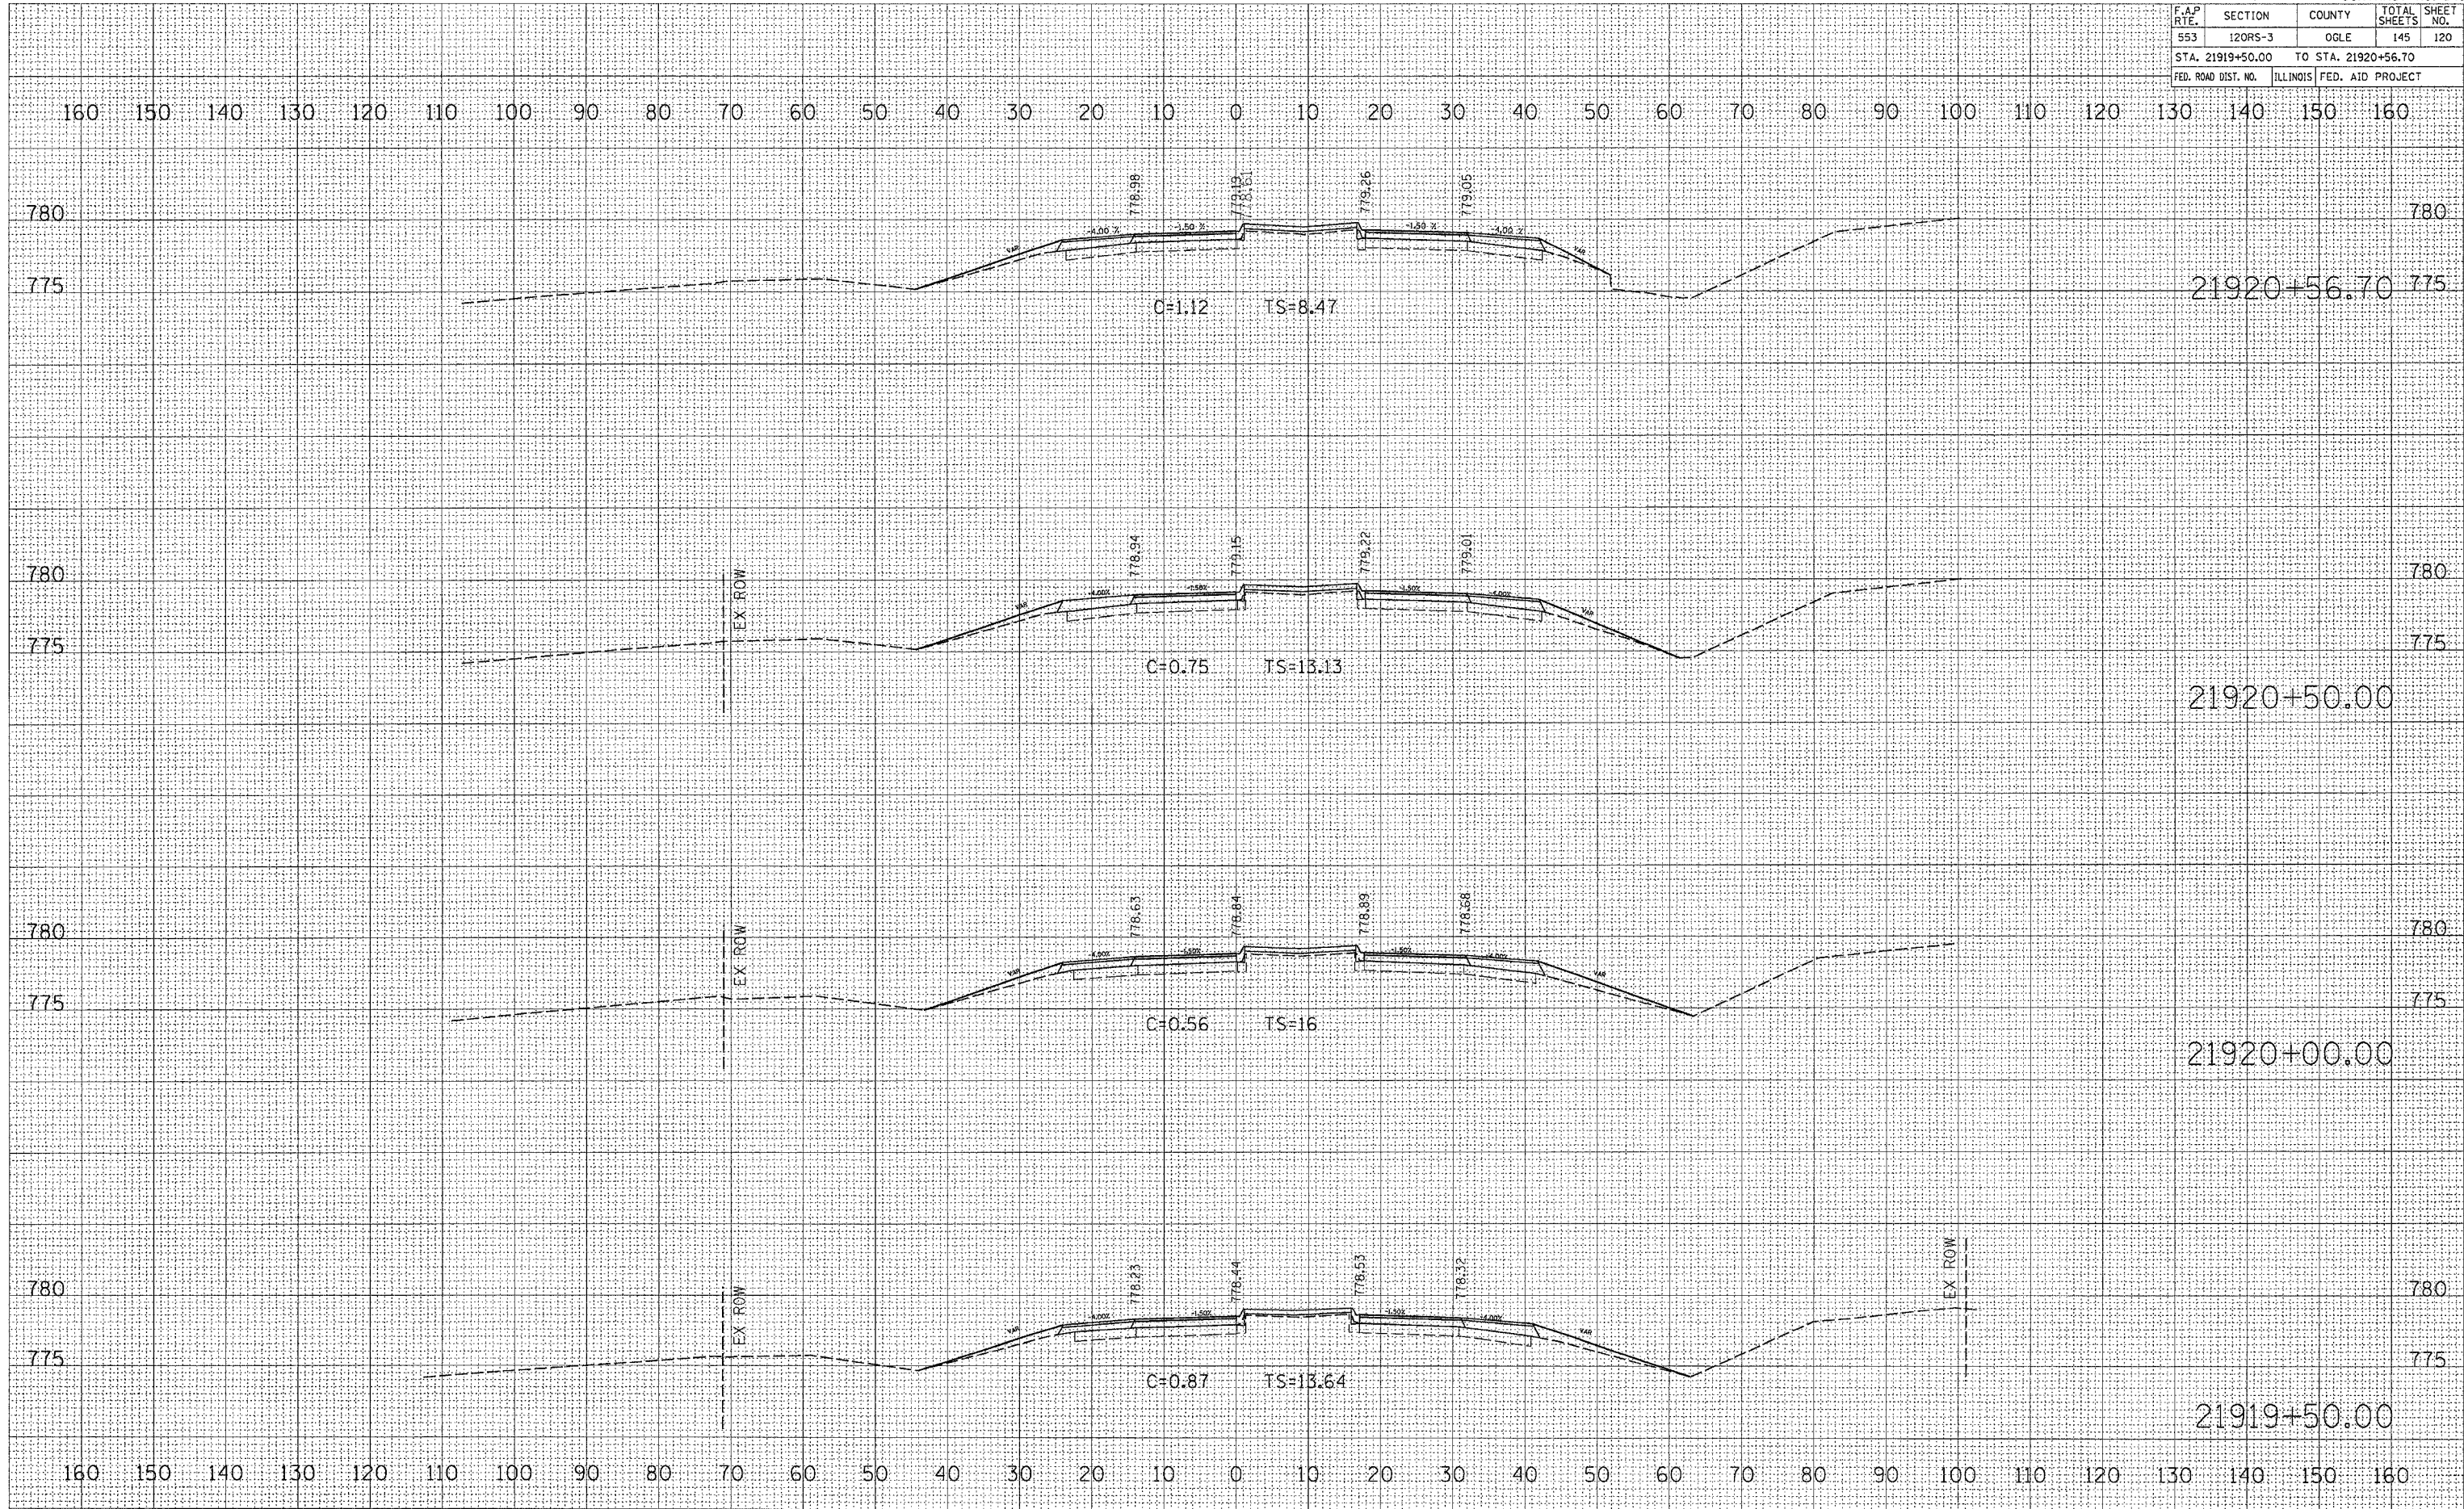

DATE	BY

NO.	AREAS CHECKED	NOTE BOOK	FINAL SURVEY

DATE	BY

NO.	AREAS CHECKED	NOTE BOOK	ORIGINAL SURVEY

PLOT DATE = Tue Mar 29 07:21:47 2005  
 FILE NAME = c:\p\proj\11\11021901.dwg  
 PLOT SCALE = 1/8" = 1' / IN.  
 REFERENCE = PREP'S