


| F.A.P. RTE. | SECTION | COUNTY | TOTAL SHEETS | SHEET NO. |
|---------------------|---------|---------------------------|--------------|-----------|
| 553 | 120RS-3 | OGLE | 145 | 121 |
| STA. 21921+00.00 | | TO STA. 21922+50.00 | | |
| FED. ROAD DIST. NO. | | ILLINOIS FED. AID PROJECT | | |

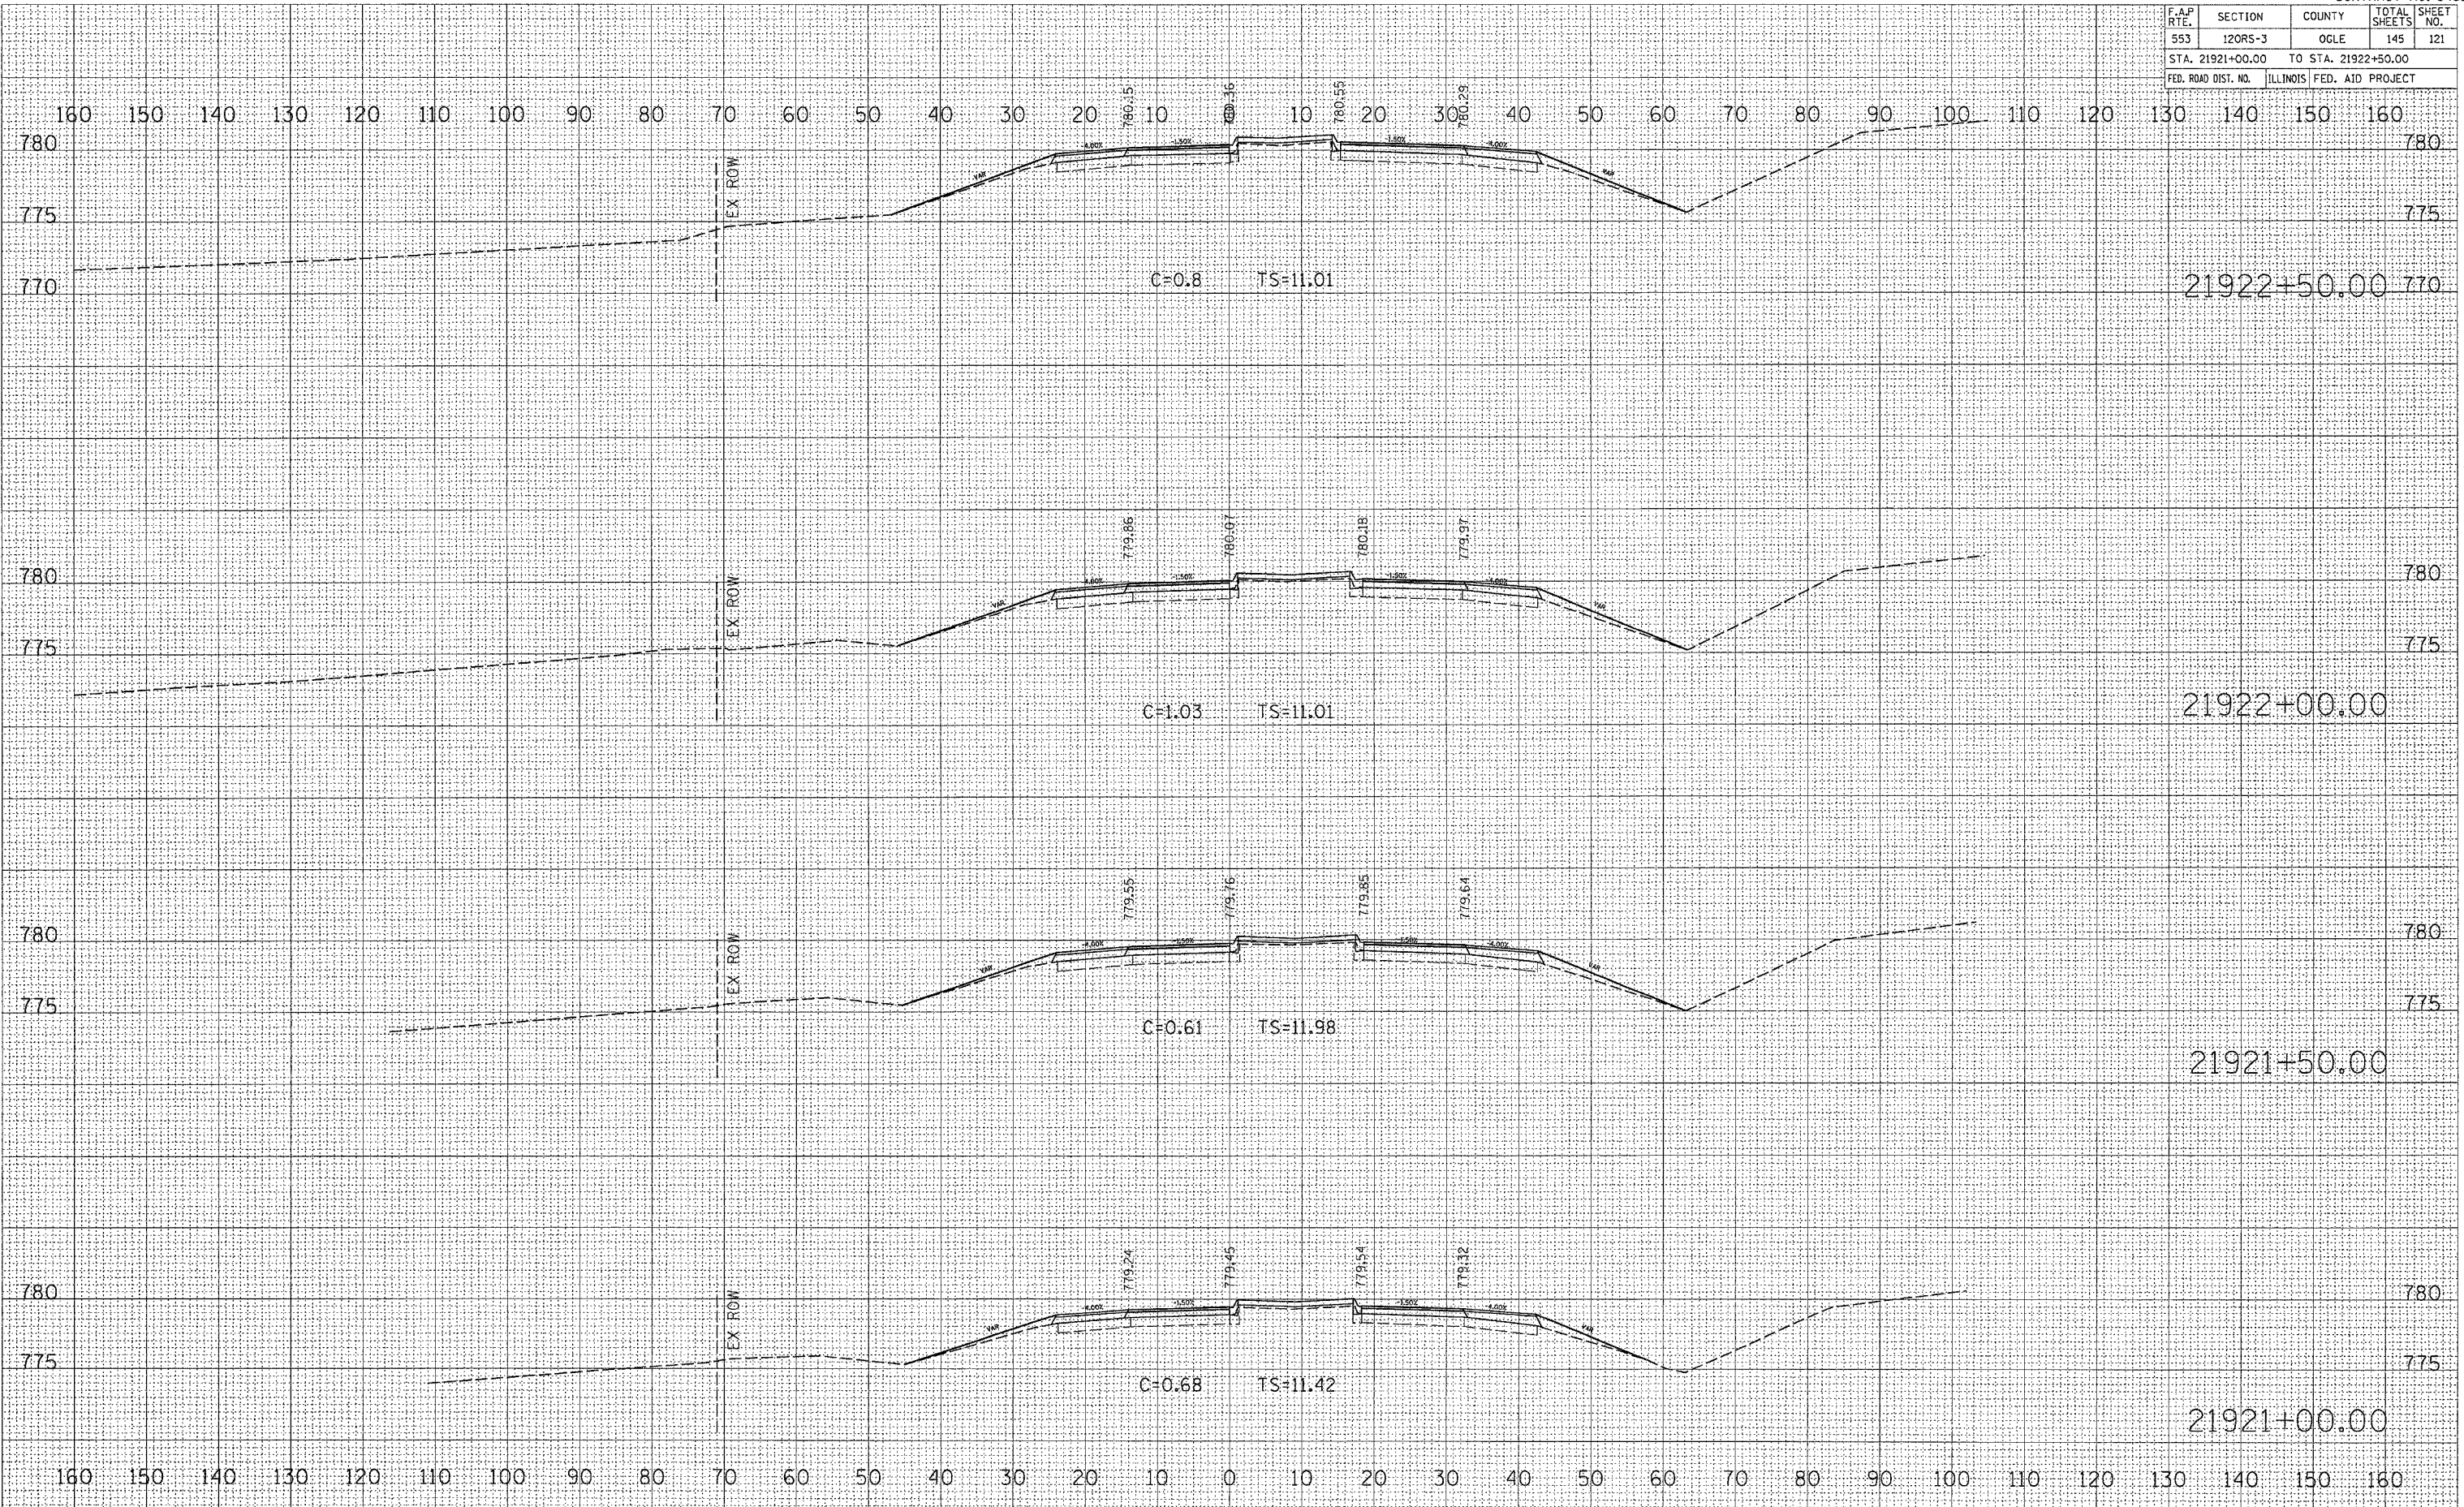

DATE: _____
 BY: _____
 SURVEYED: _____
 SURVEY: _____
 NOTE BOOK: _____
 NO.: _____

DATE: _____
 BY: _____
 SURVEYED: _____
 SURVEY: _____
 NOTE BOOK: _____
 NO.: _____

PLOT DATE: Tue, Mar 29, 07:21:48, 2005
 FILE NAME: c:\pwworkspace\21921\21921.dwg
 PLOT SCALE: 1/8" = 1'-0"
 REFERENCE: 4RFFB