


F.A.P. RTE.	SECTION	COUNTY	TOTAL SHEETS	SHEET NO.
553	12ORS-3	OGLE	145	122
STA. 21923+00.00		TO STA. 21924+00.00		
FED. ROAD DIST. NO.	ILLINOIS	FED. AID PROJECT		

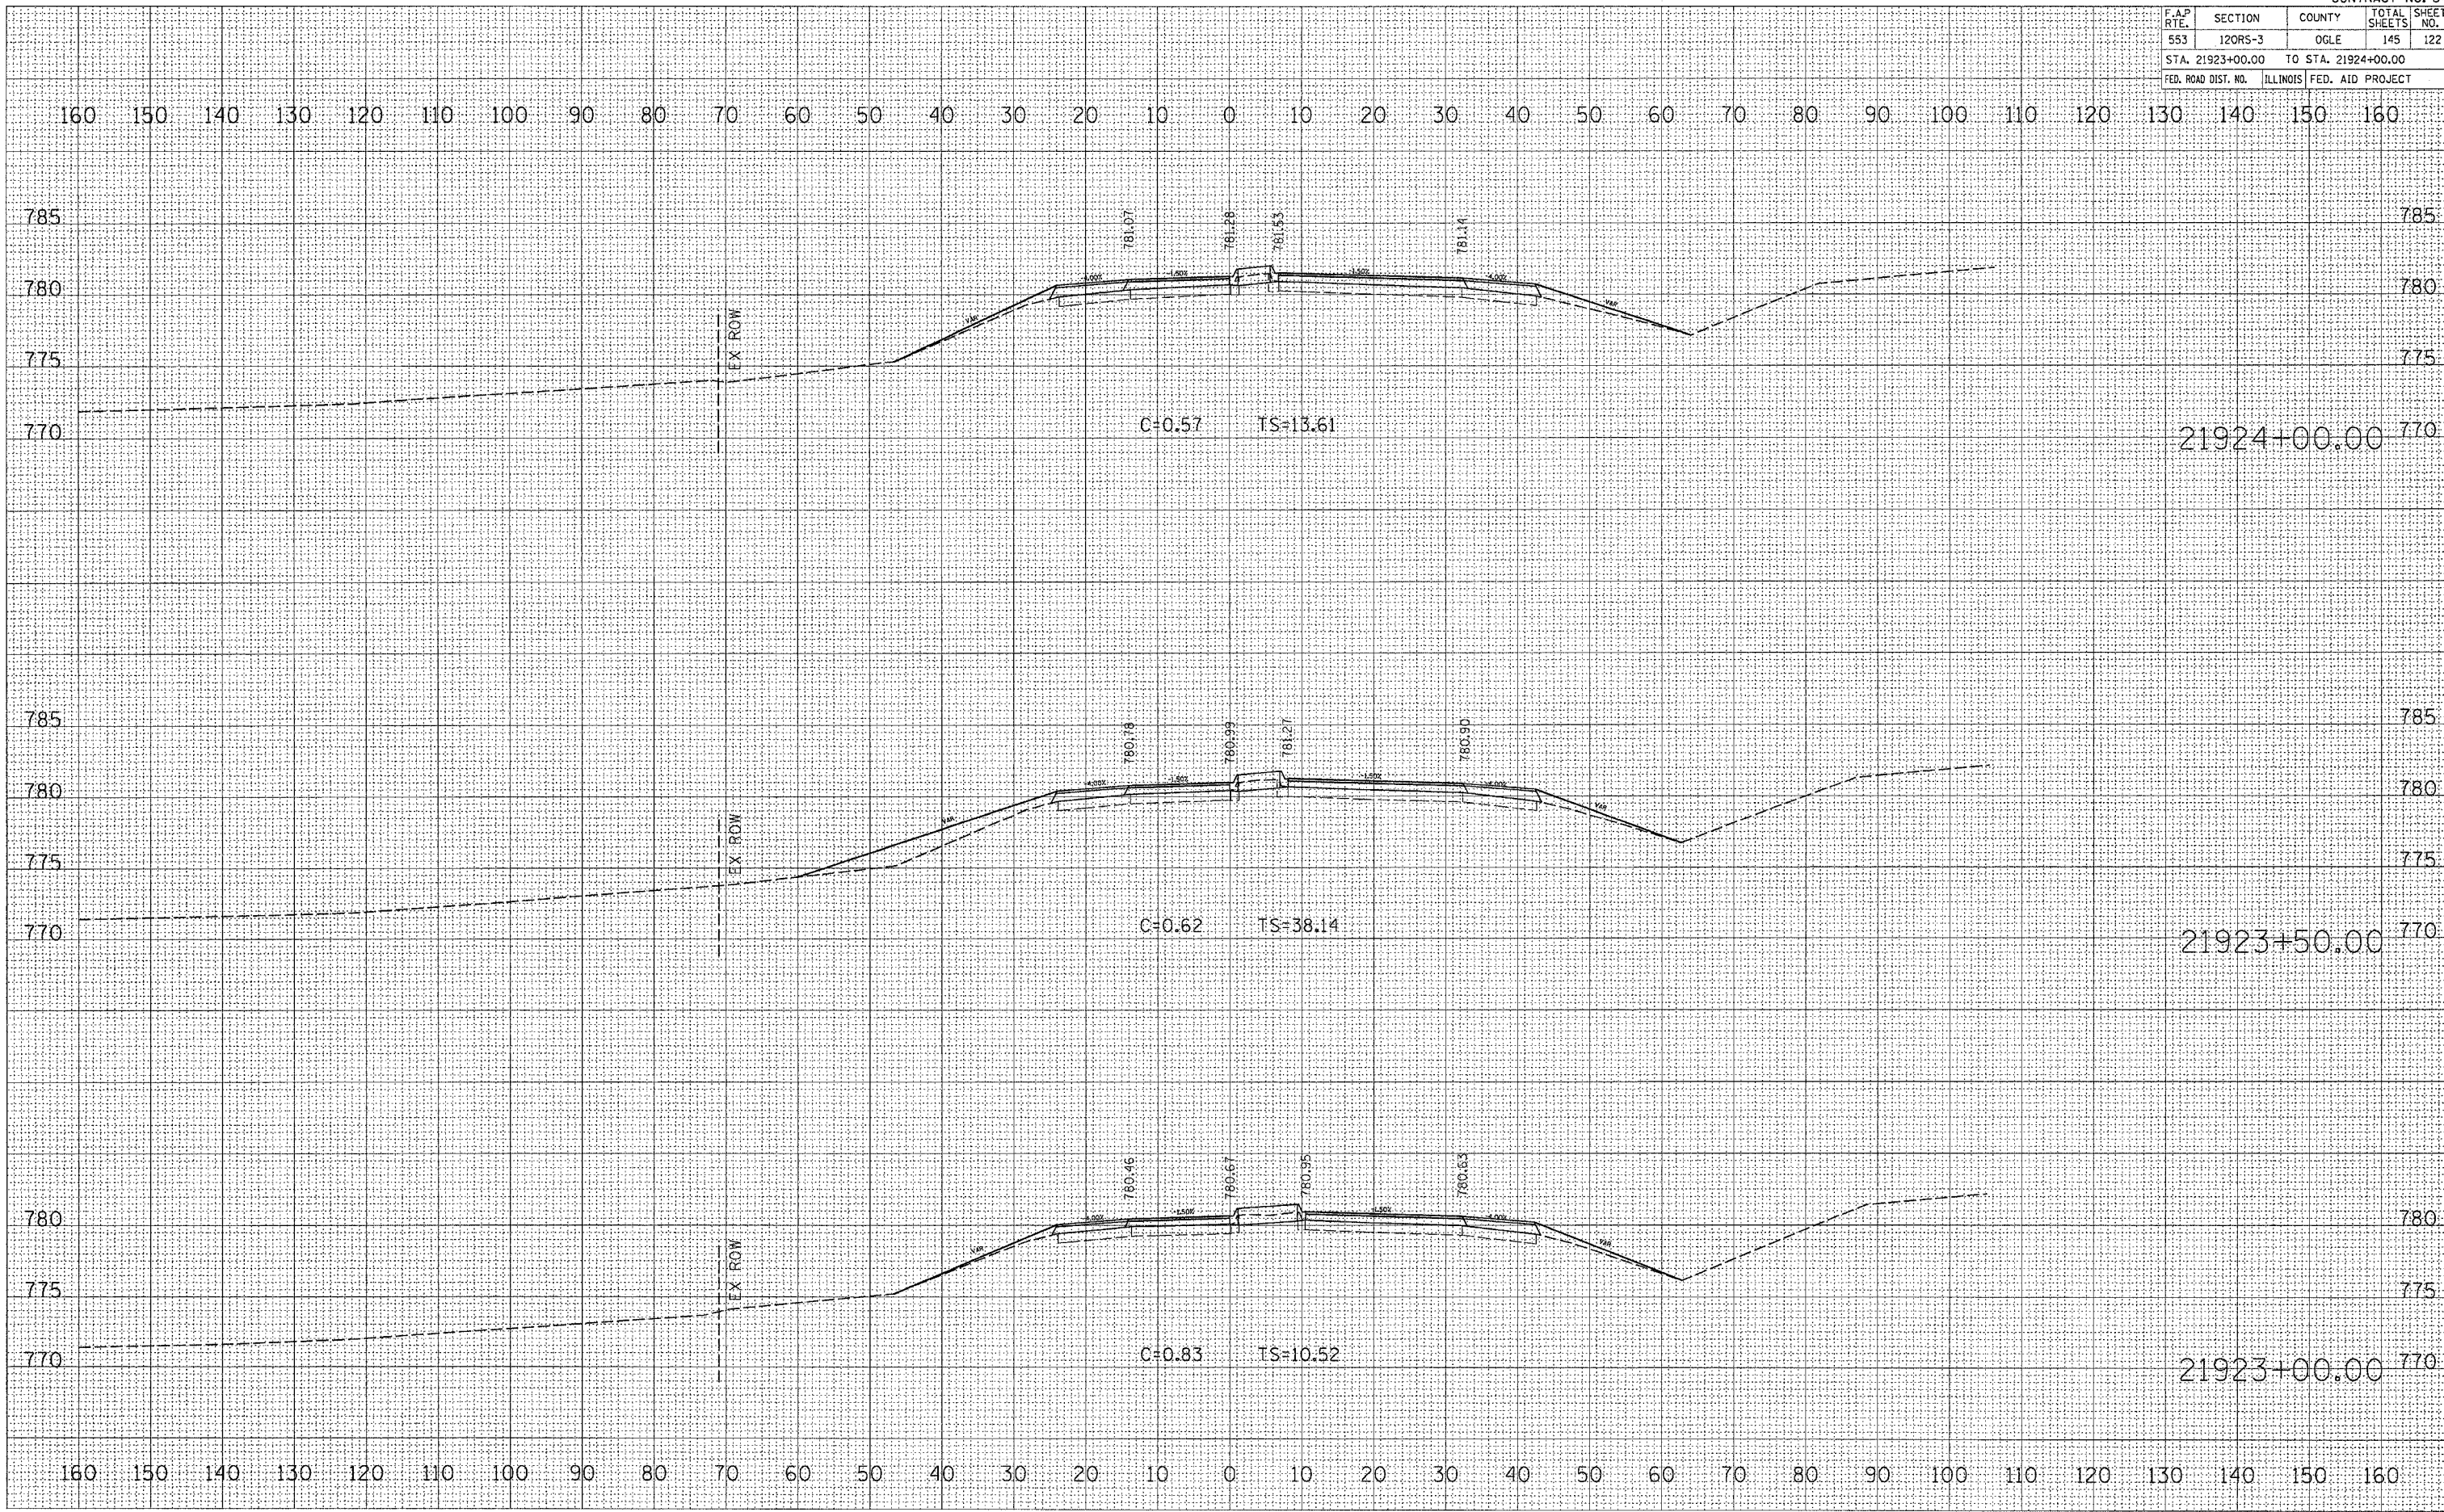

DATE _____
 BY _____
 SURVEYED _____
 FINAL _____
 NOTE BOOK _____
 AREAS CHECKED _____
 NO. _____

DATE _____
 BY _____
 SURVEYED _____
 ORIGINAL _____
 NOTE BOOK _____
 AREAS CHECKED _____
 NO. _____

Plot Date = Tue Mar 26 02:21:48 2008
 File Name = c:\pwworkspace\21923\21923.dwg
 Plot Scale = 1/8" = 1'-0"
 Reference = #REF#