


F.A.P. RTE.	SECTION	COUNTY	TOTAL SHEETS	SHEET NO.
553	120RS-3	OGLE	145	123
STA. 21924+50.00		TO STA. 21925+00.00		
FED. ROAD DIST. NO.	ILLINOIS	FED. AID PROJECT		

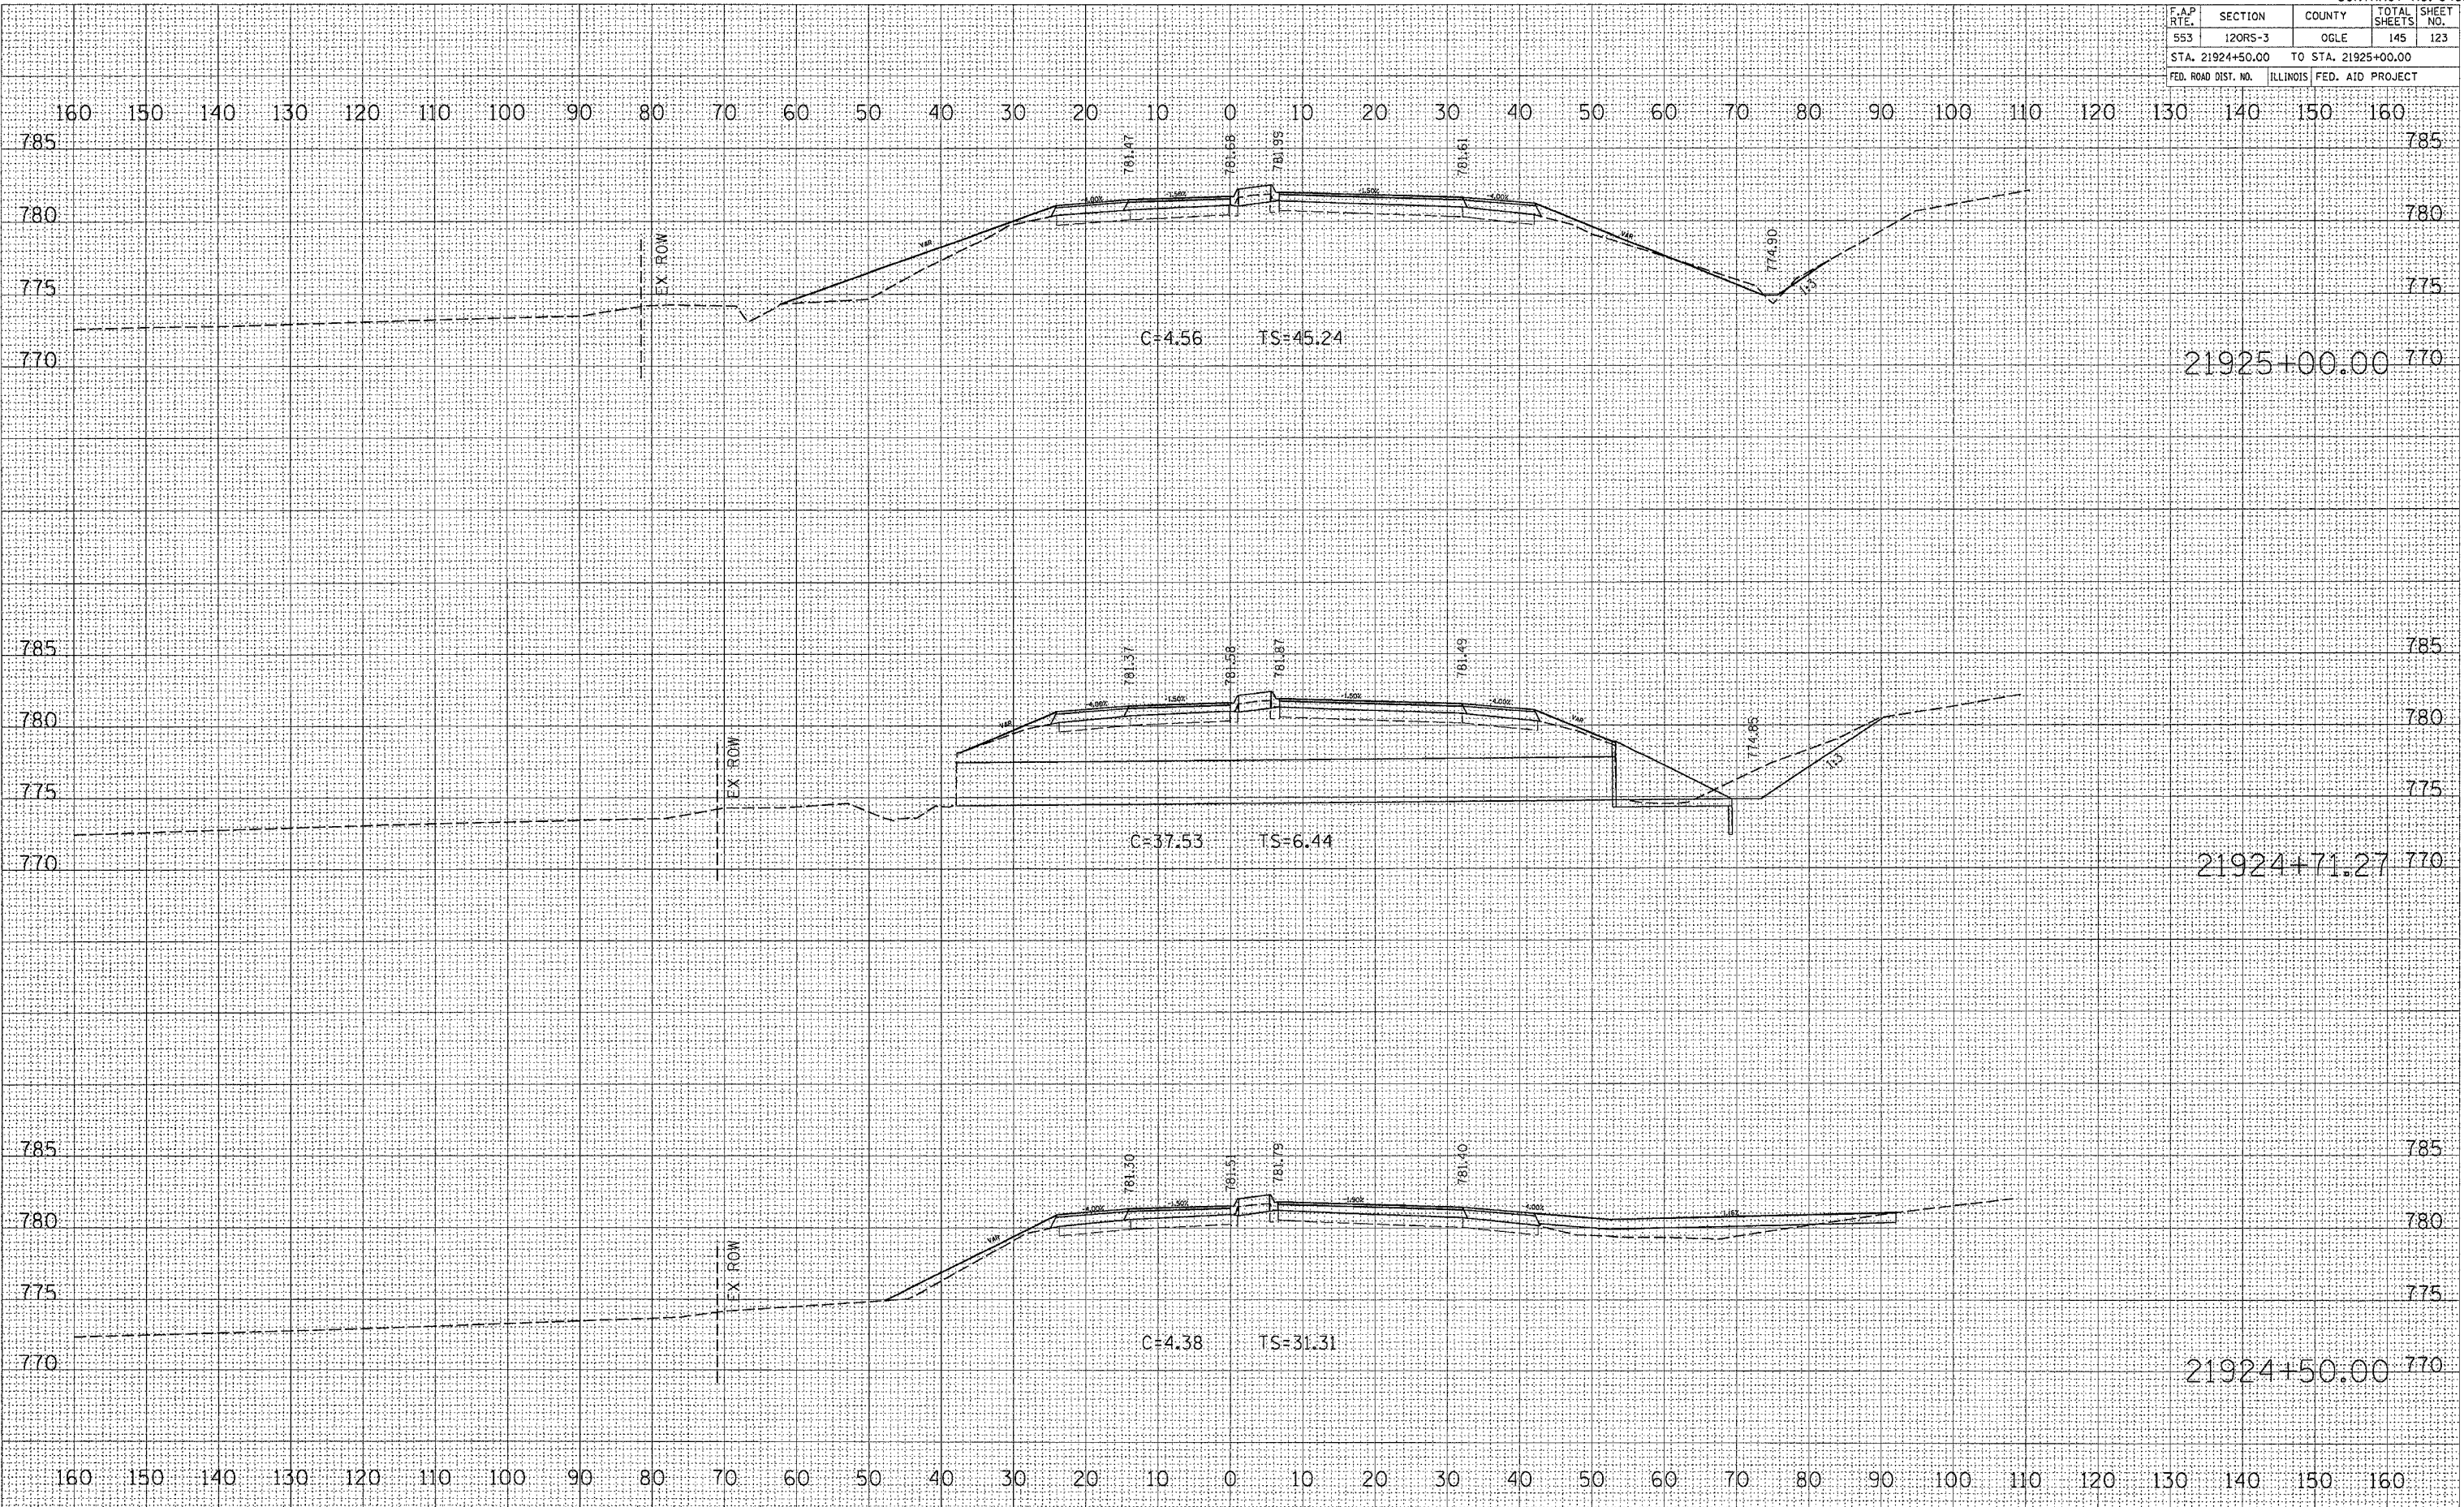

DATE _____
 BY _____
 SURVEYED _____
 TEMP. DATE _____
 AREAS CHECKED _____
 NO. _____

DATE _____
 BY _____
 SURVEYED _____
 TEMP. DATE _____
 AREAS CHECKED _____
 NO. _____

PLOT DATE = Tue, Mar 29, 07:21:49, 2005
 FILE NAME = s:\projects\21924\21924.dwg
 PLOT SCALE = 1/8" = 1' / IN.
 REFERENCE = REF#