



F.A.P. RTE.	SECTION	COUNTY	TOTAL SHEETS	SHEET NO.
650	104-T-1	JO DAVIESS	24	7
STA.		TO STA.		
FED. ROAD DIST. NO.		ILLINOIS FED. AID PROJECT		

# PROPOSED TYPICAL SECTIONS

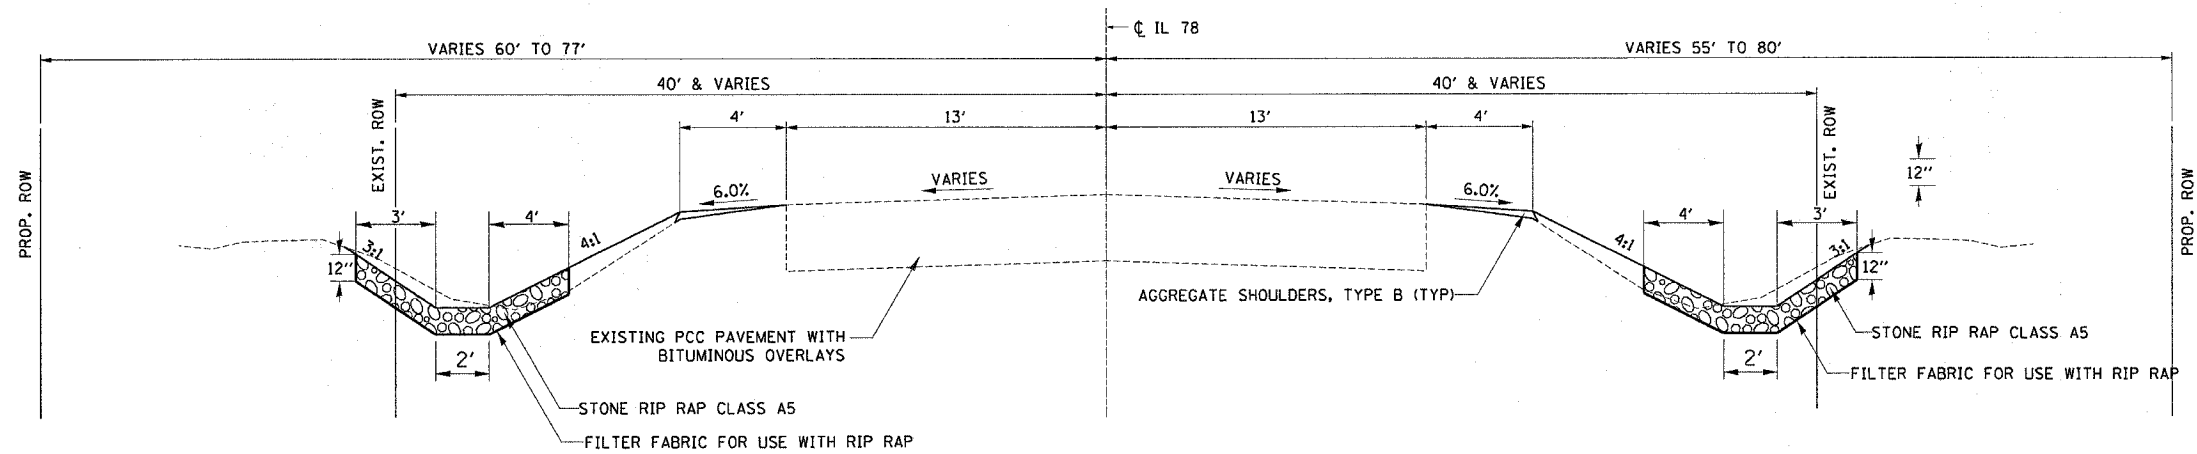

**STA. 1050 + 50.00 TO STA. 1051 + 92.00**

\*NOTE: STONE RIP RAP, CLASS A5 STARTS AT STA. 1050+00.00

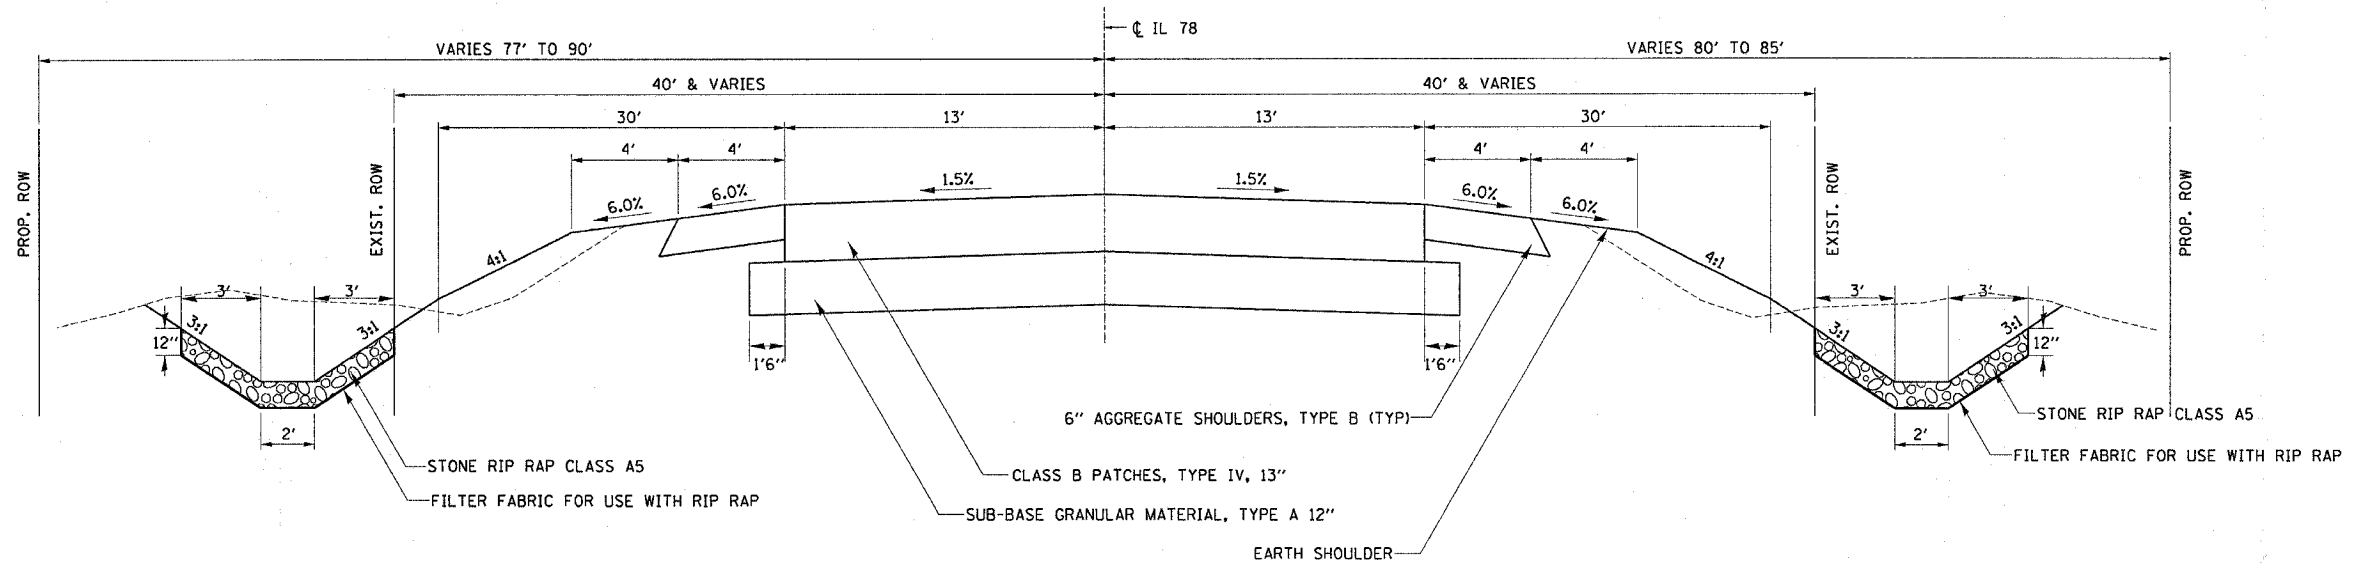

**STA. 1051 + 92.00 TO STA. 1052 + 35.55**

PLOT DATE = Tue Mar 29 14:49:52 2005  
 FILE NAME = c:\projects\210783\418\typ1.dgn  
 PLOT SCALE = 5/8" = 1' IN.  
 REFERENCE = SHEET

REVISIONS	
NAME	DATE

ILLINOIS DEPARTMENT OF TRANSPORTATION

SCALE: VERT. \_\_\_\_\_  
 HORIZ. \_\_\_\_\_

DATE \_\_\_\_\_

DRAWN BY \_\_\_\_\_  
 CHECKED BY \_\_\_\_\_