


DESIGN NAME: 6000000000  
 PROJECT CONTACT: PROJECT CONTACT  
 CLIENT: #12345  
 DATE: 1/1/2005

ORIGINAL SURVEY  
 SURVEY NOTE BOOK NO.  
 DATE

FINAL SURVEY  
 SURVEY NOTE BOOK NO.  
 DATE

BY

DATE

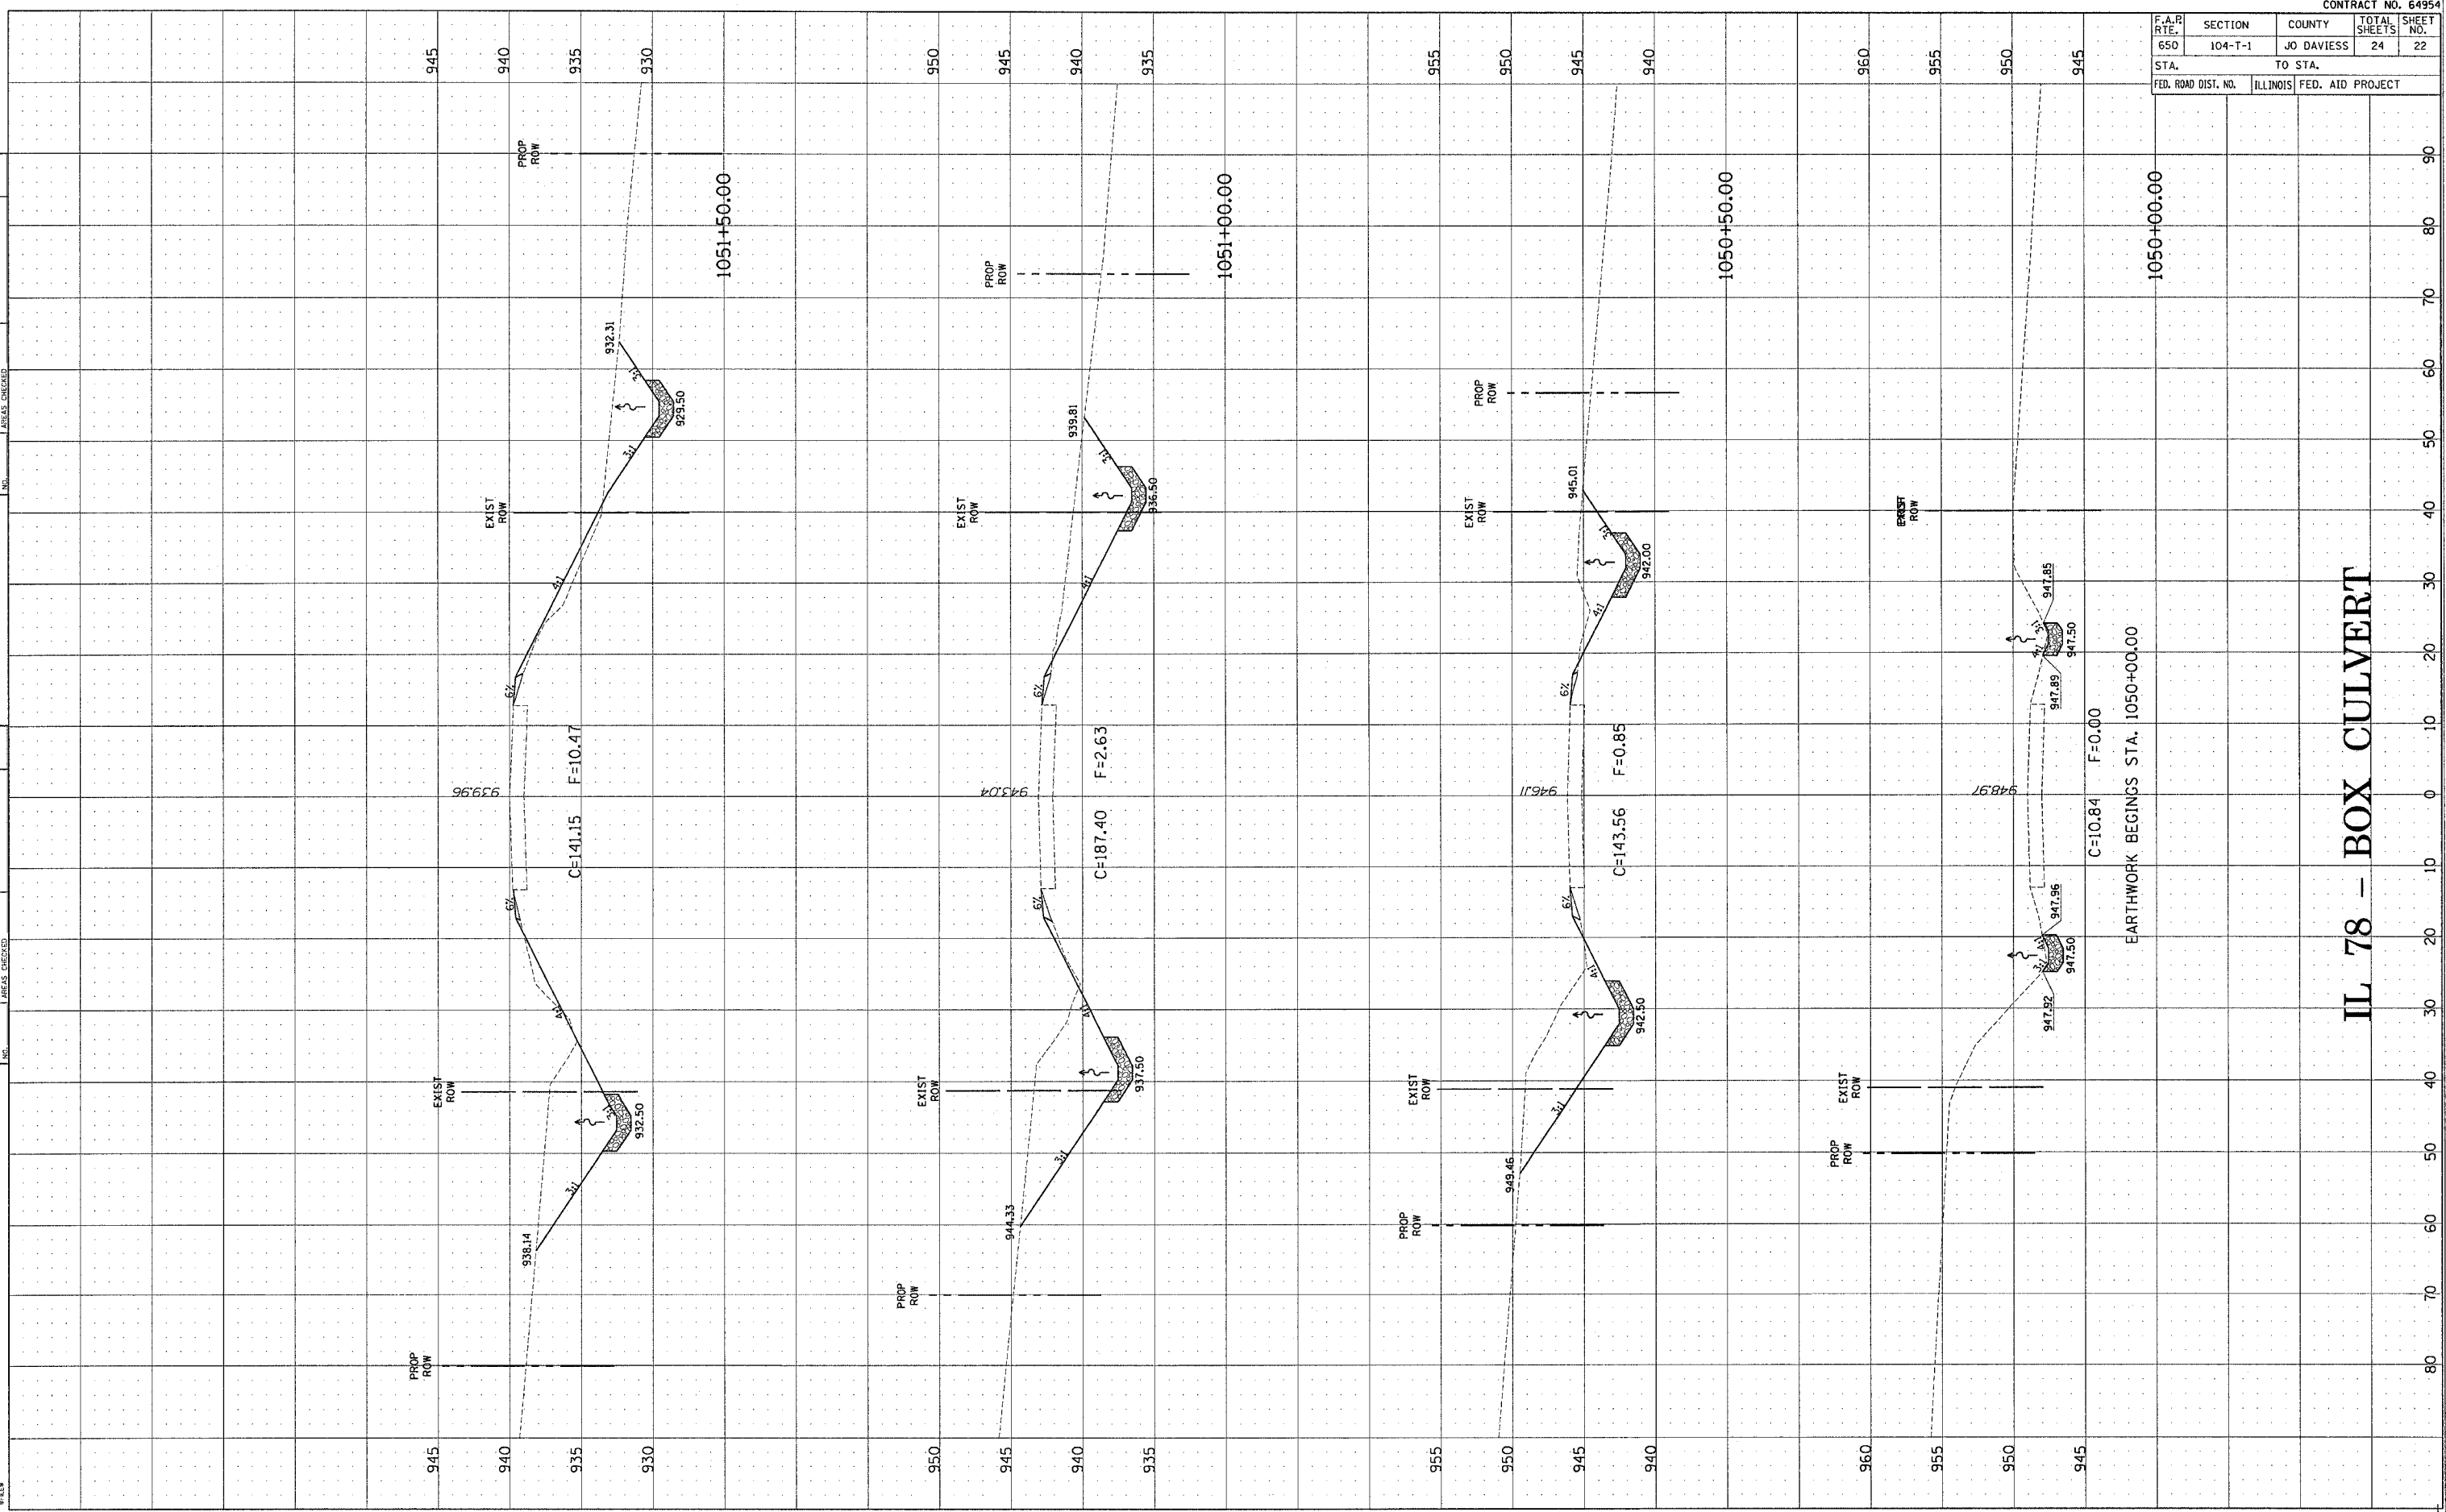

CONTRACT NO. 64954				
F.A.P. RTE.	SECTION	COUNTY	TOTAL SHEETS	SHEET NO.
650	104-T-1	JO DAVIESS	24	22
STA.		TO STA.		
FED. ROAD DIST. NO.	ILLINOIS	FED. AID PROJECT		

IL 78 - BOX CULVERT