


COMPANY NAME: **SECURITY ANKAS**  
 PROJECT CONTACT: **PROJECT CONTACTS**  
 CLIENT: **ADARIN**  
 FILED: **FILED**

ORIGINAL SURVEY NOTE BOOK NO. \_\_\_\_\_  
 SURVEYED AREAS CHECKED \_\_\_\_\_

BY: \_\_\_\_\_ DATE: \_\_\_\_\_

FINAL SURVEY NOTE BOOK NO. \_\_\_\_\_  
 SURVEYED AREAS CHECKED \_\_\_\_\_

DATE: \_\_\_\_\_

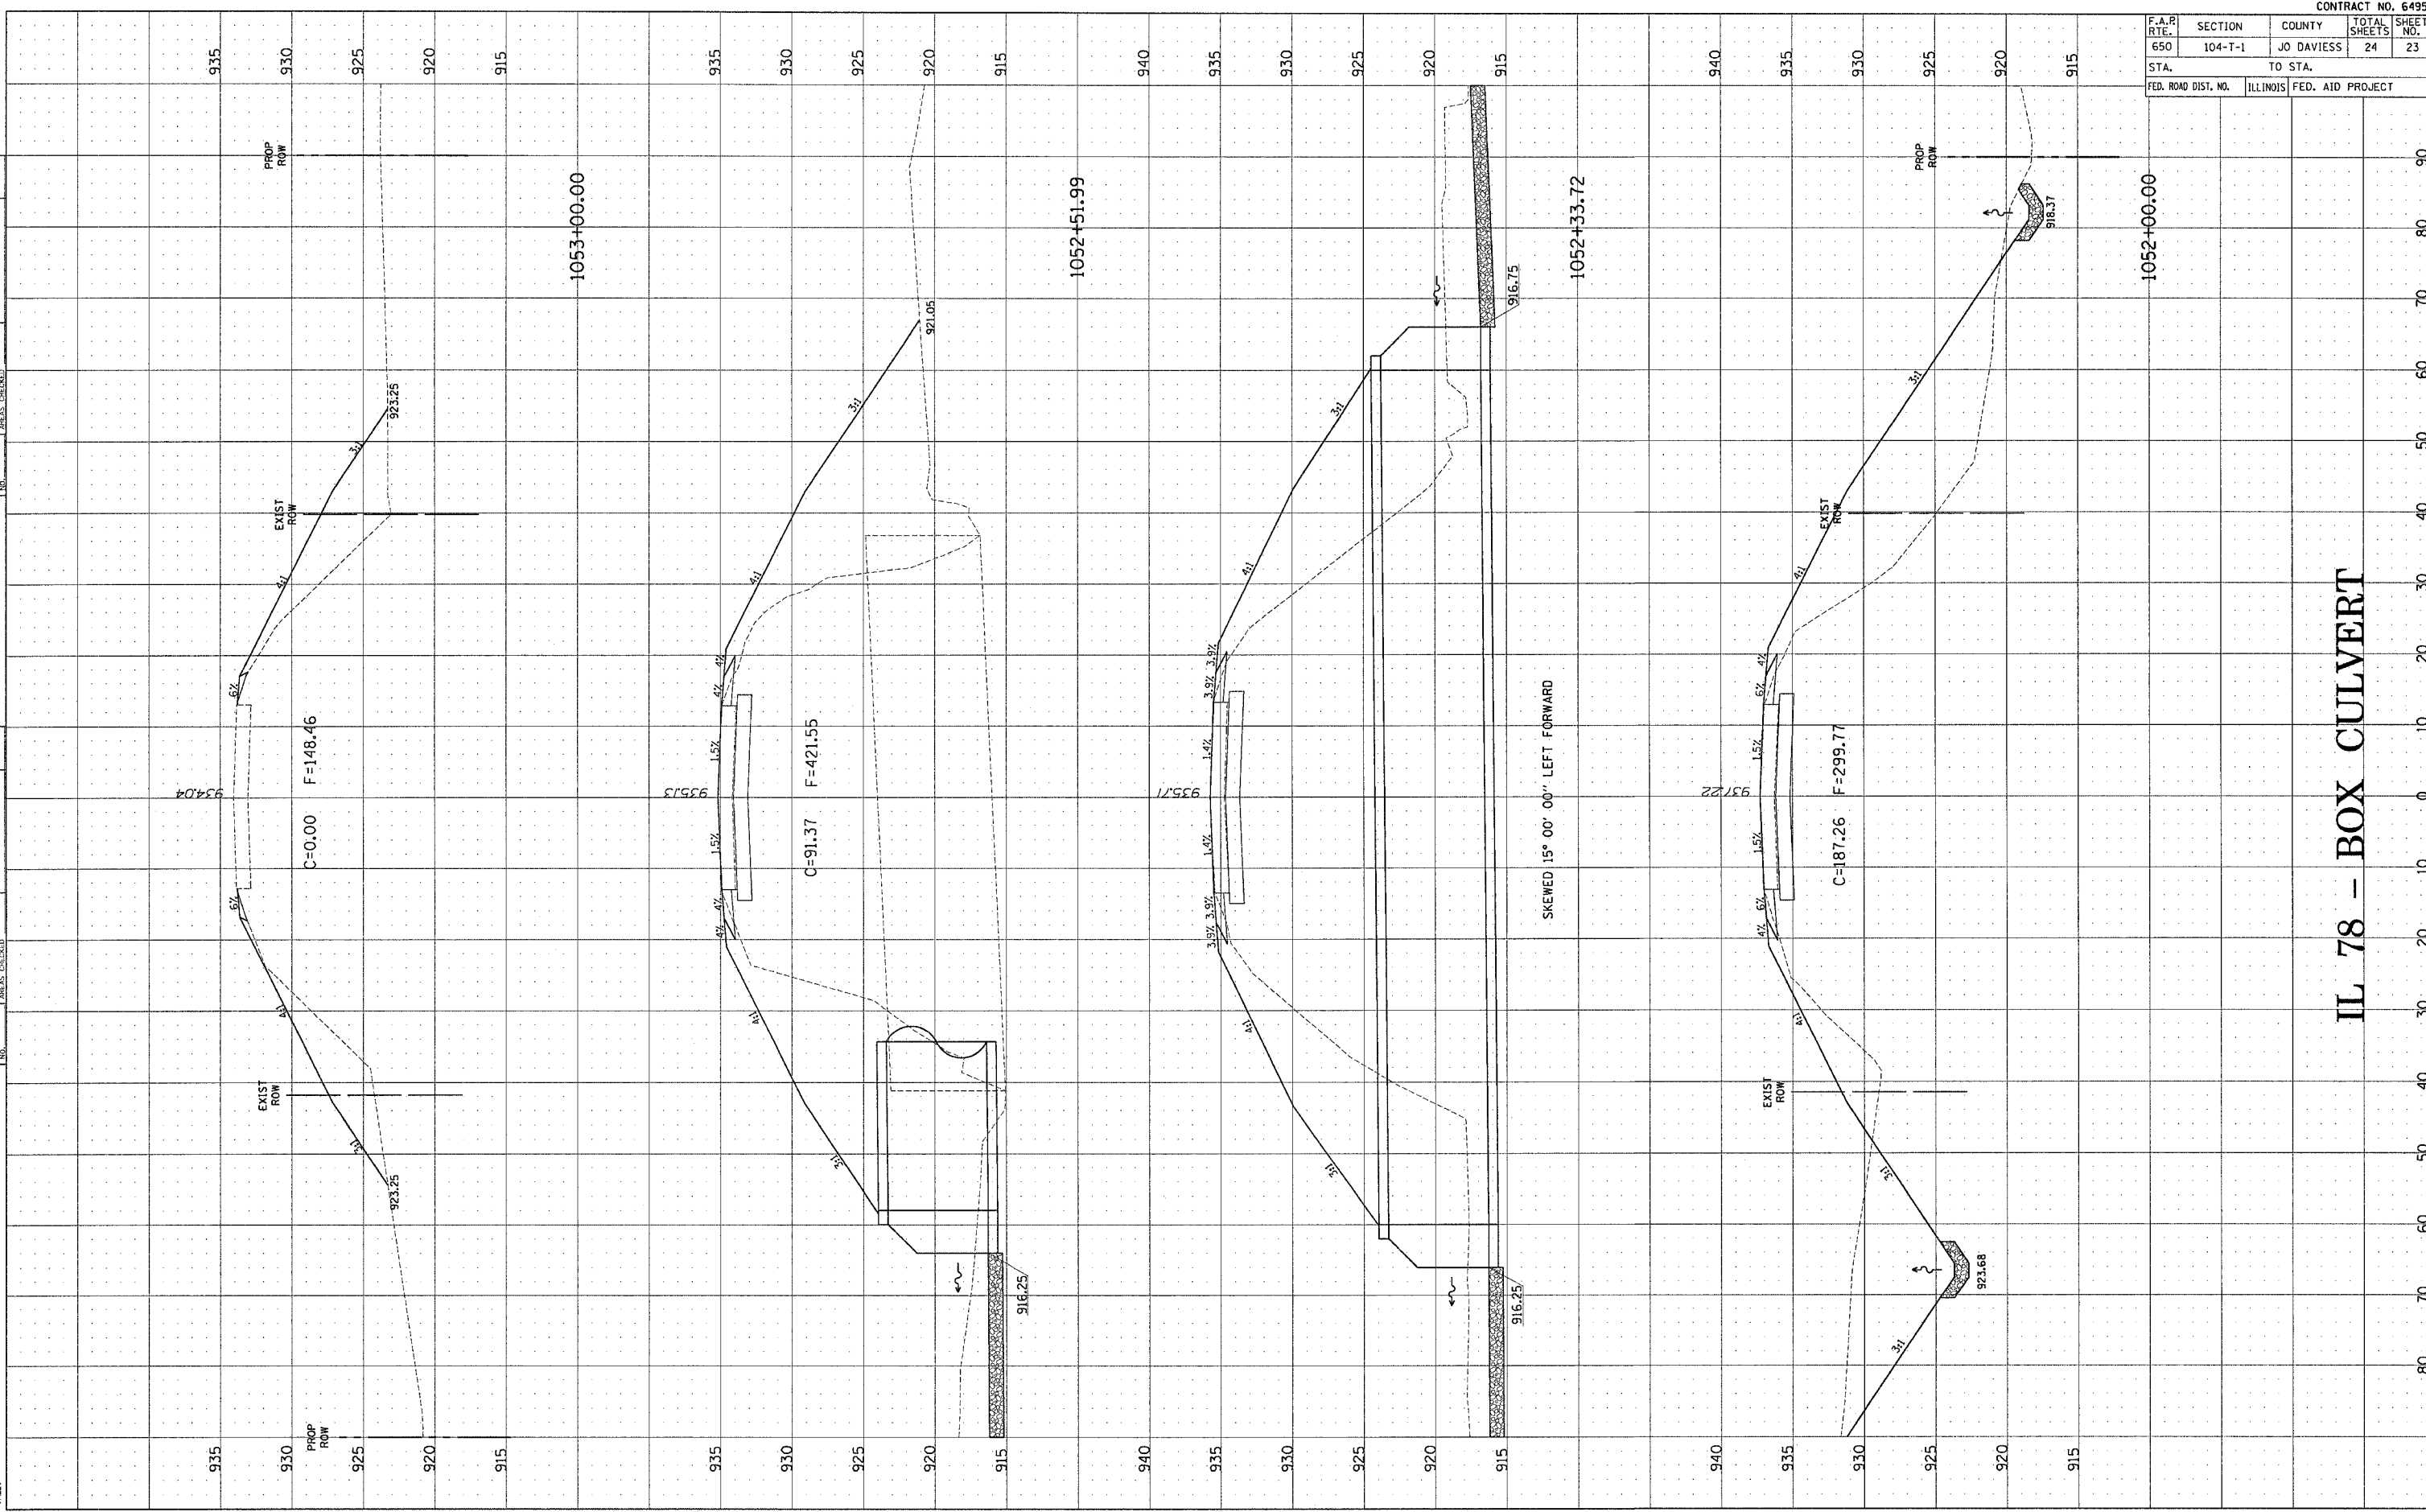

CONTRACT NO. 64954				
F.A.R. RTE.	SECTION	COUNTY	TOTAL SHEETS	SHEET NO.
650	104-T-1	JO DAVIESS	24	23
STA.		TO STA.		
FED. ROAD DIST. NO.	ILLINOIS	FED. AID PROJECT		

**IL 78 - BOX CULVERT**