


F.A.P. RTE.	SECTION	COUNTY	TOTAL SHEETS	SHEET NO.
595	(2R) M&TS	HENRY	90	12
STA.		TO STA.		
FED. ROAD DIST. NO.		ILLINOIS FED. AID PROJECT		


TYPICAL SECTIONS

IL 84 114+44 TO 118+20

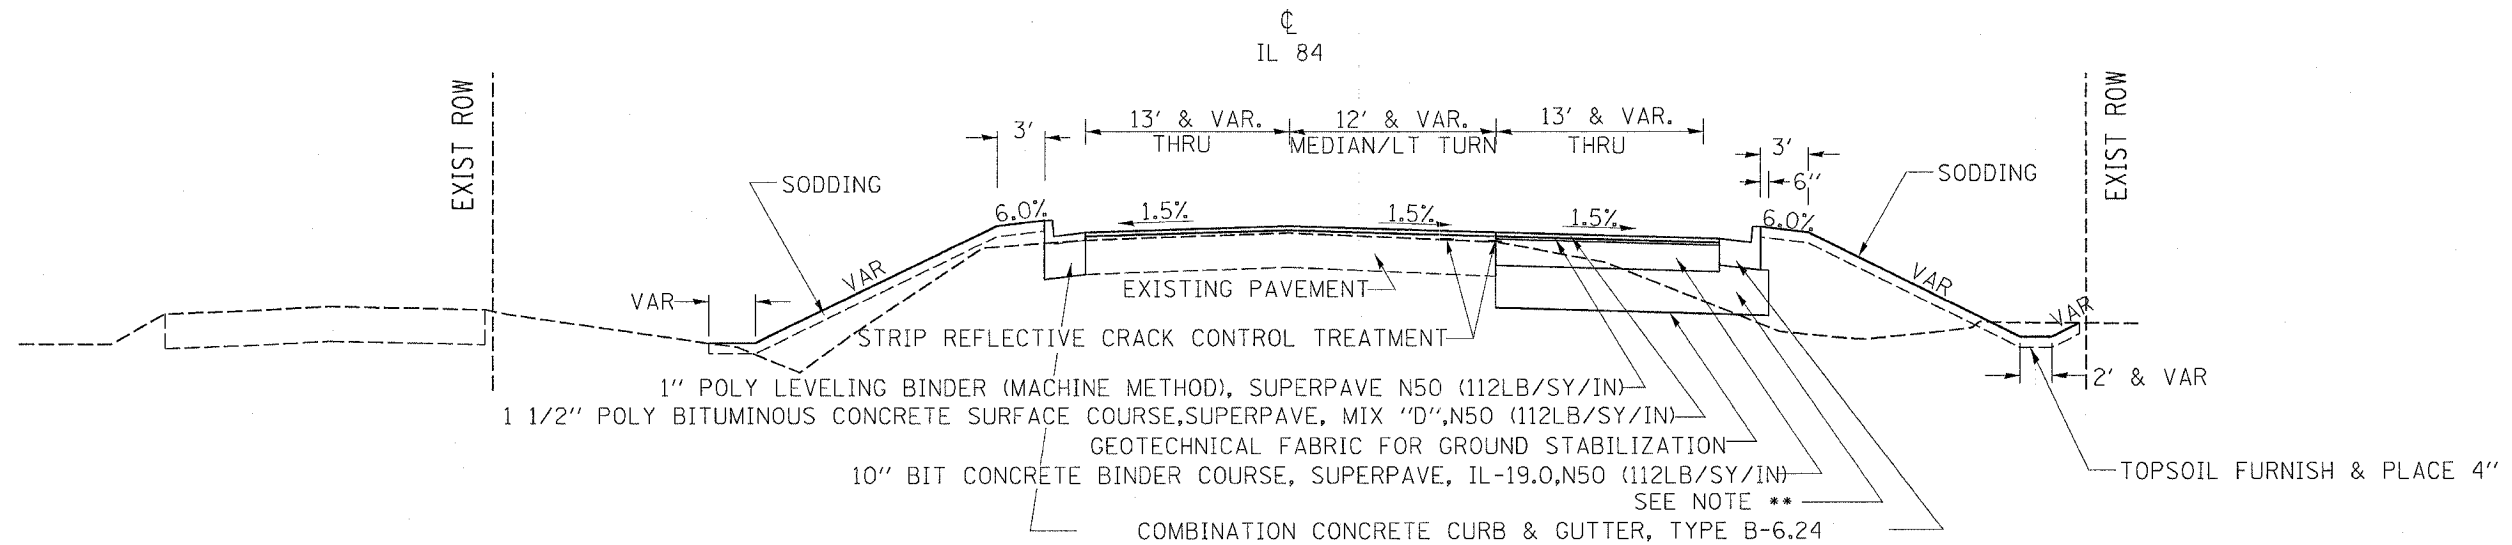

** RT 114+44 TO 118+20 15" SUB-BASE GRANULAR MATERIAL, TYPE A

IL 84 118+20 TO 121+78

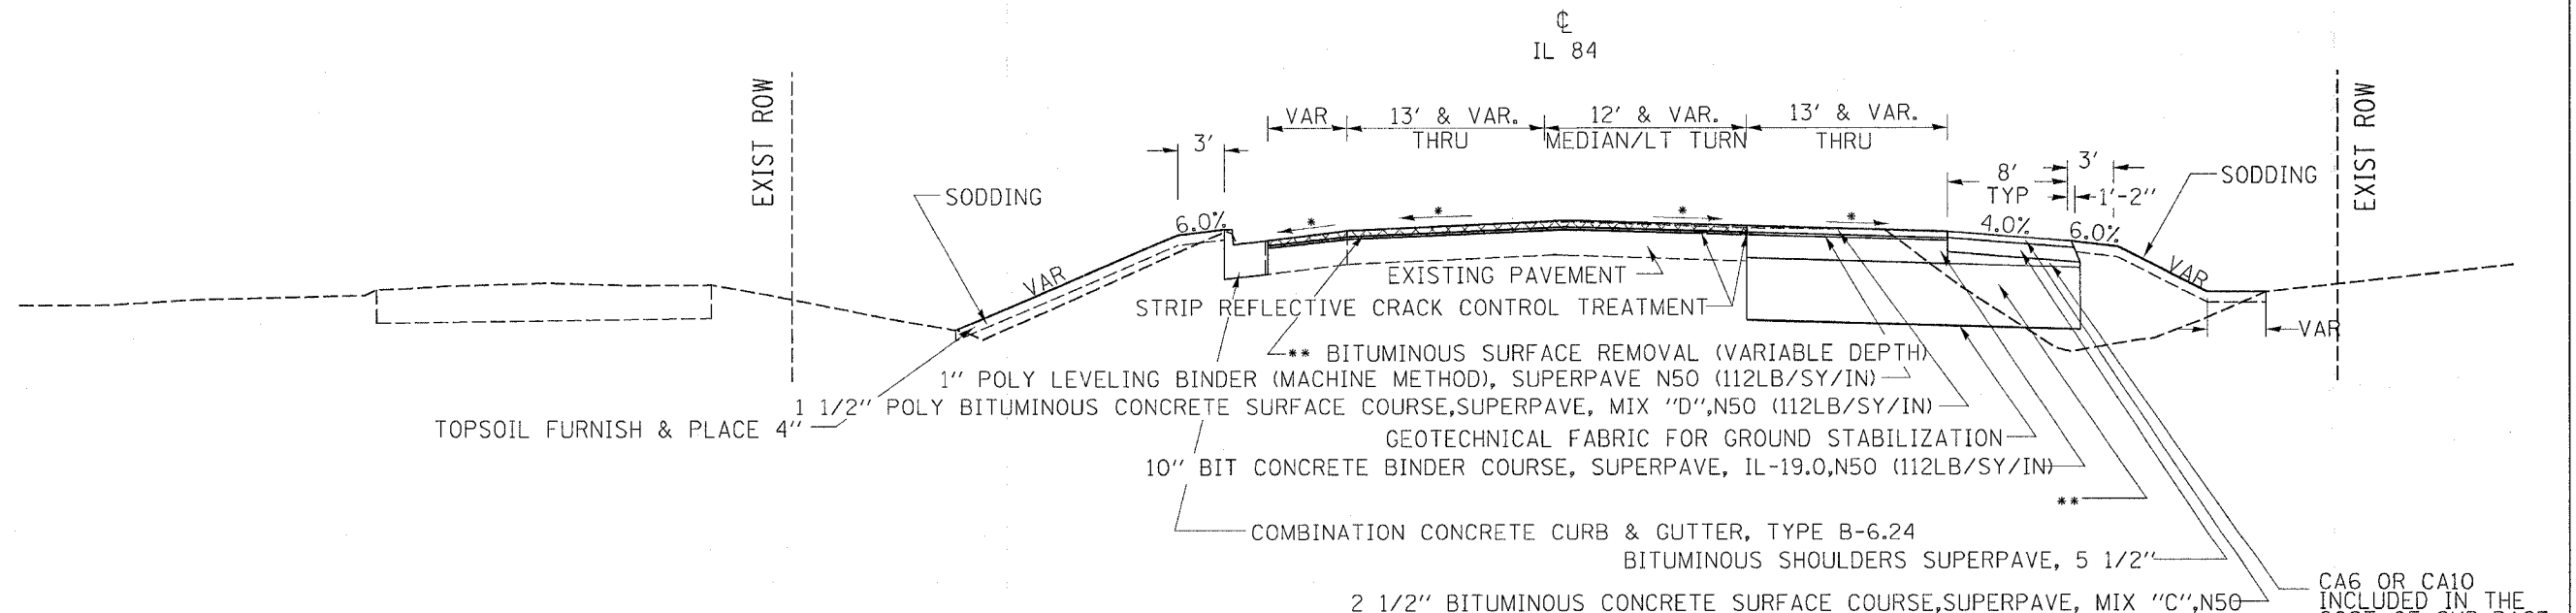

* 118+20 TO 121+28 1.5% CROSS SLOPE LT & RT
 121+28 TO 121+78 VARIABLE CROSS SLOPE LT & 1.5% CROSS SLOPE RT
 121+28 TO 121+78 BITUMINOUS SURFACE REMOVAL (VARIABLE DEPTH)
 CENTERLINE: GRIND 0" @ 121+28 & TAPER TO 2" @ 121+78
 EDGE OF PAVEMENT: MATCH SLOPES LISTED ABOVE (*)

** RT 118+20 TO 120+50 15" SUB-BASE GRANULAR MATERIAL, TYPE A
 RT 120+50 TO 121+78 24" SUB-BASE GRANULAR MATERIAL, TYPE A

CA6 OR CA10 INCLUDED IN THE COST OF SUB-BASE GRANULAR MATERIAL

PLOT DATE = Wed Feb 09 10:24:17 2005
 FILE NAME = c:\p\projects\228994\ds6804.dgn
 PLOT SCALE = 90.000 / IN.
 REFERENCE = WBP