


PAVEMENT MARKING DETAILS

F.A.P. RTE.	SECTION	COUNTY	TOTAL SHEETS	SHEET NO.
595	(2R) M&TS	HENRY	90	39
STA.		TO STA.		
FED. ROAD DIST. NO.		ILLINOIS	FED. AID PROJECT	
CONTRACT NO. 64A10				

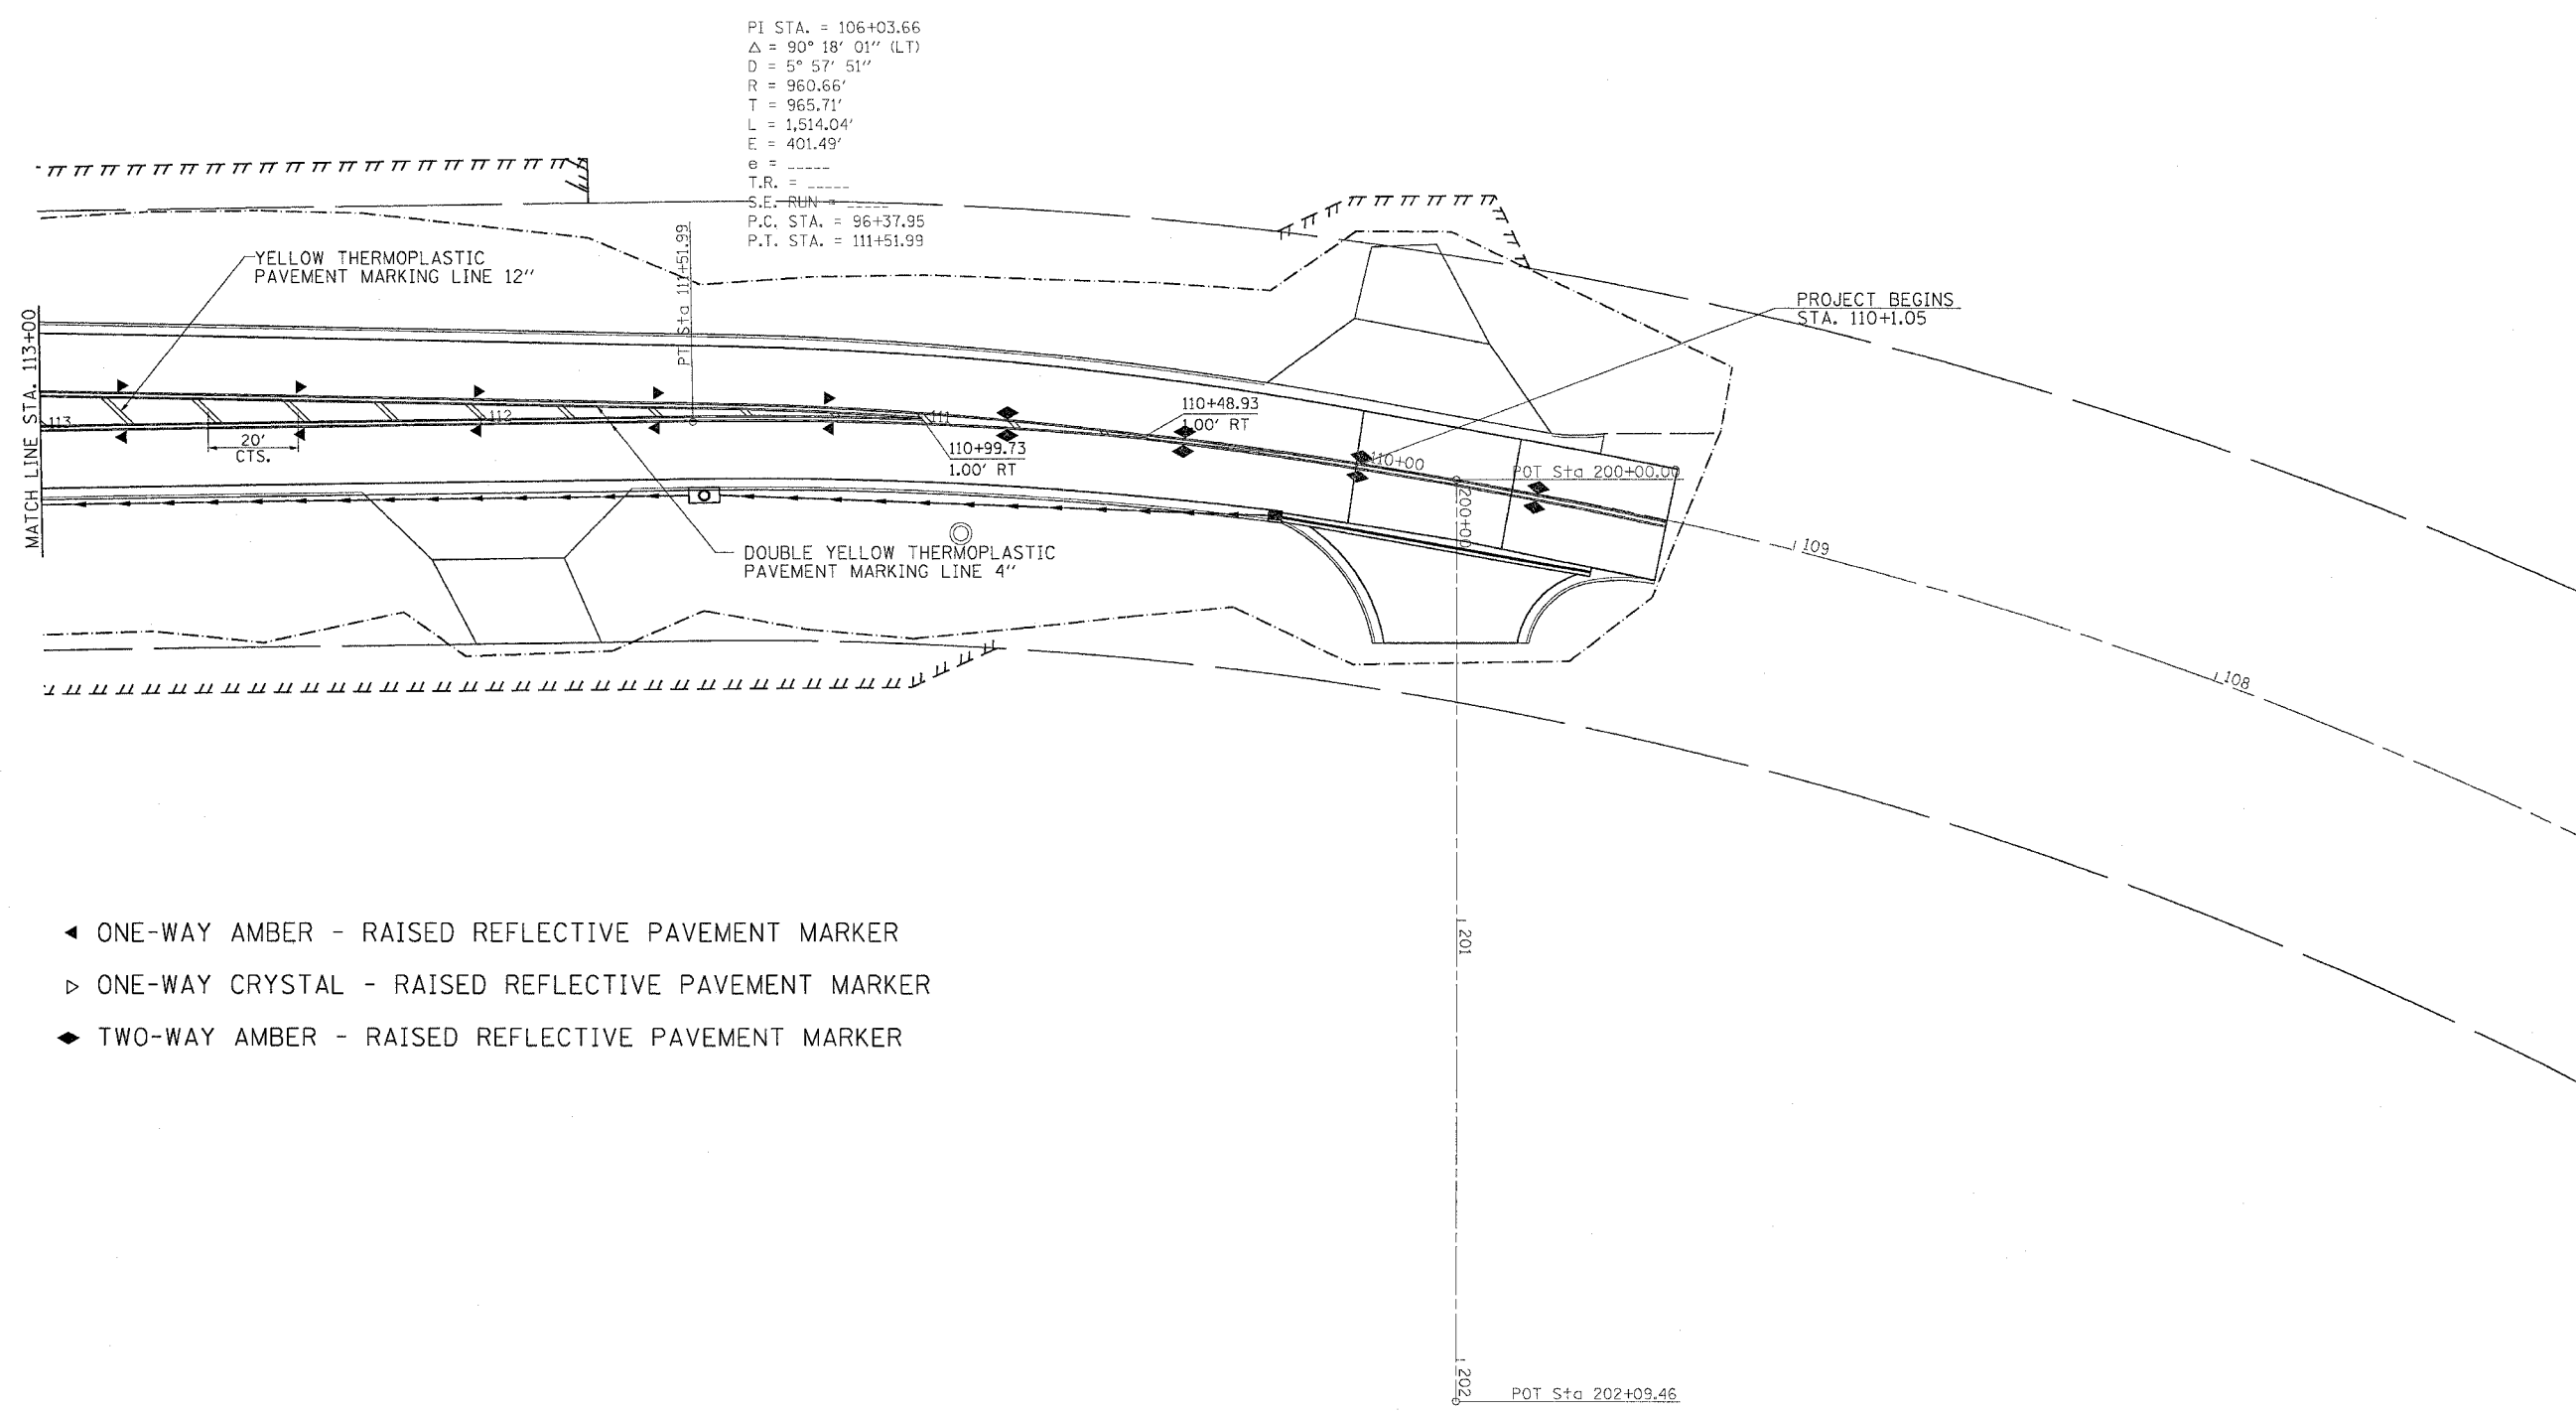

- ◀ ONE-WAY AMBER - RAISED REFLECTIVE PAVEMENT MARKER
- ▷ ONE-WAY CRYSTAL - RAISED REFLECTIVE PAVEMENT MARKER
- ◆ TWO-WAY AMBER - RAISED REFLECTIVE PAVEMENT MARKER