



EXISTING HORIZONTAL AND VERTICAL CONTROL


F.A.I. RTE.	SECTION	COUNTY	TOTAL SHEETS	SHEET NO.
80		BUREAU	60	6
STA.	TO STA.			
FED. ROAD DIST. NO.	ILLINOIS FED. AID PROJECT			
* SECTION 06-5, 06-6, 06-7, 06 & 50-8M				

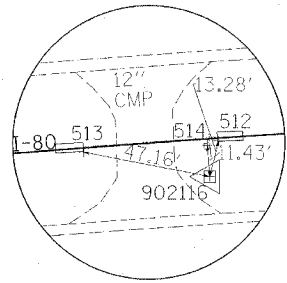


HORIZONTAL CONTROL POINT NO. 902116

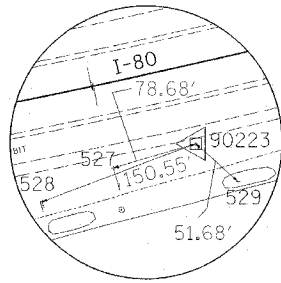


HORIZONTAL CONTROL POINT NO. 90223

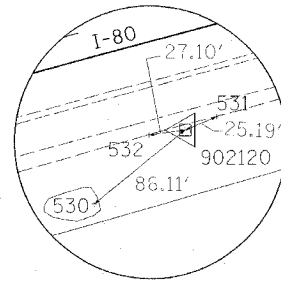


HORIZONTAL CONTROL POINT NO. 902120

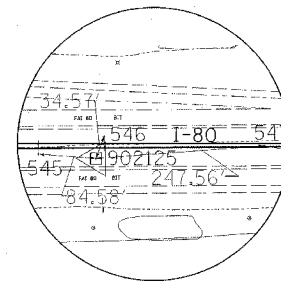


HORIZONTAL CONTROL POINT NO. 902125

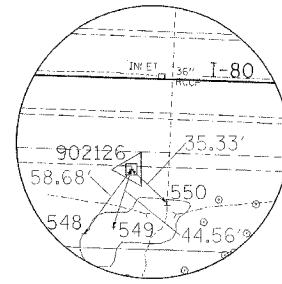


HORIZONTAL CONTROL POINT NO. 902126

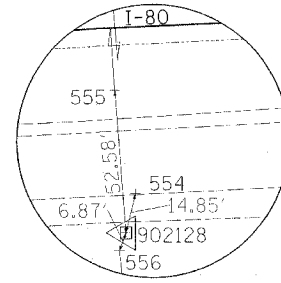


HORIZONTAL CONTROL POINT NO. 902128

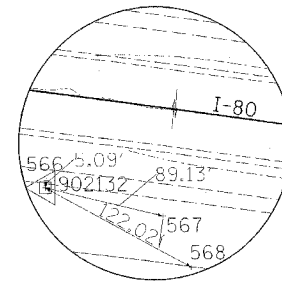


HORIZONTAL CONTROL POINT NO. 902132

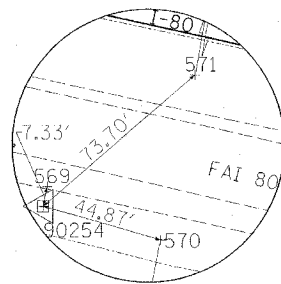


HORIZONTAL CONTROL POINT NO. 90254

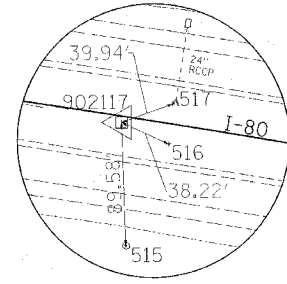


HORIZONTAL CONTROL POINT NO. 902117

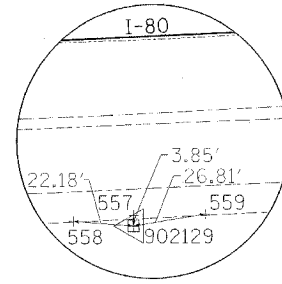


HORIZONTAL CONTROL POINT NO. 902129

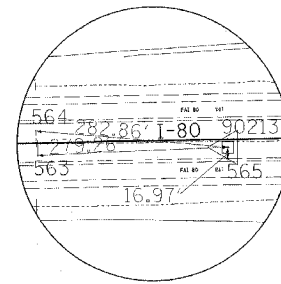



HORIZONTAL CONTROL POINT NO. 902131

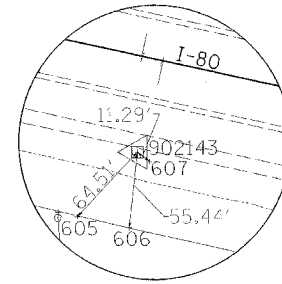


HORIZONTAL CONTROL POINT NO. 902143

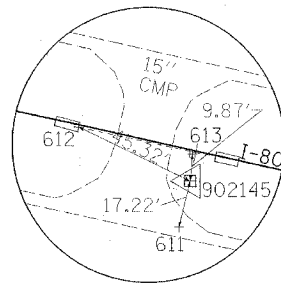


HORIZONTAL CONTROL POINT NO. 902145

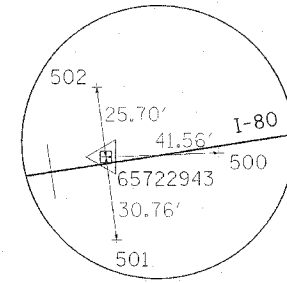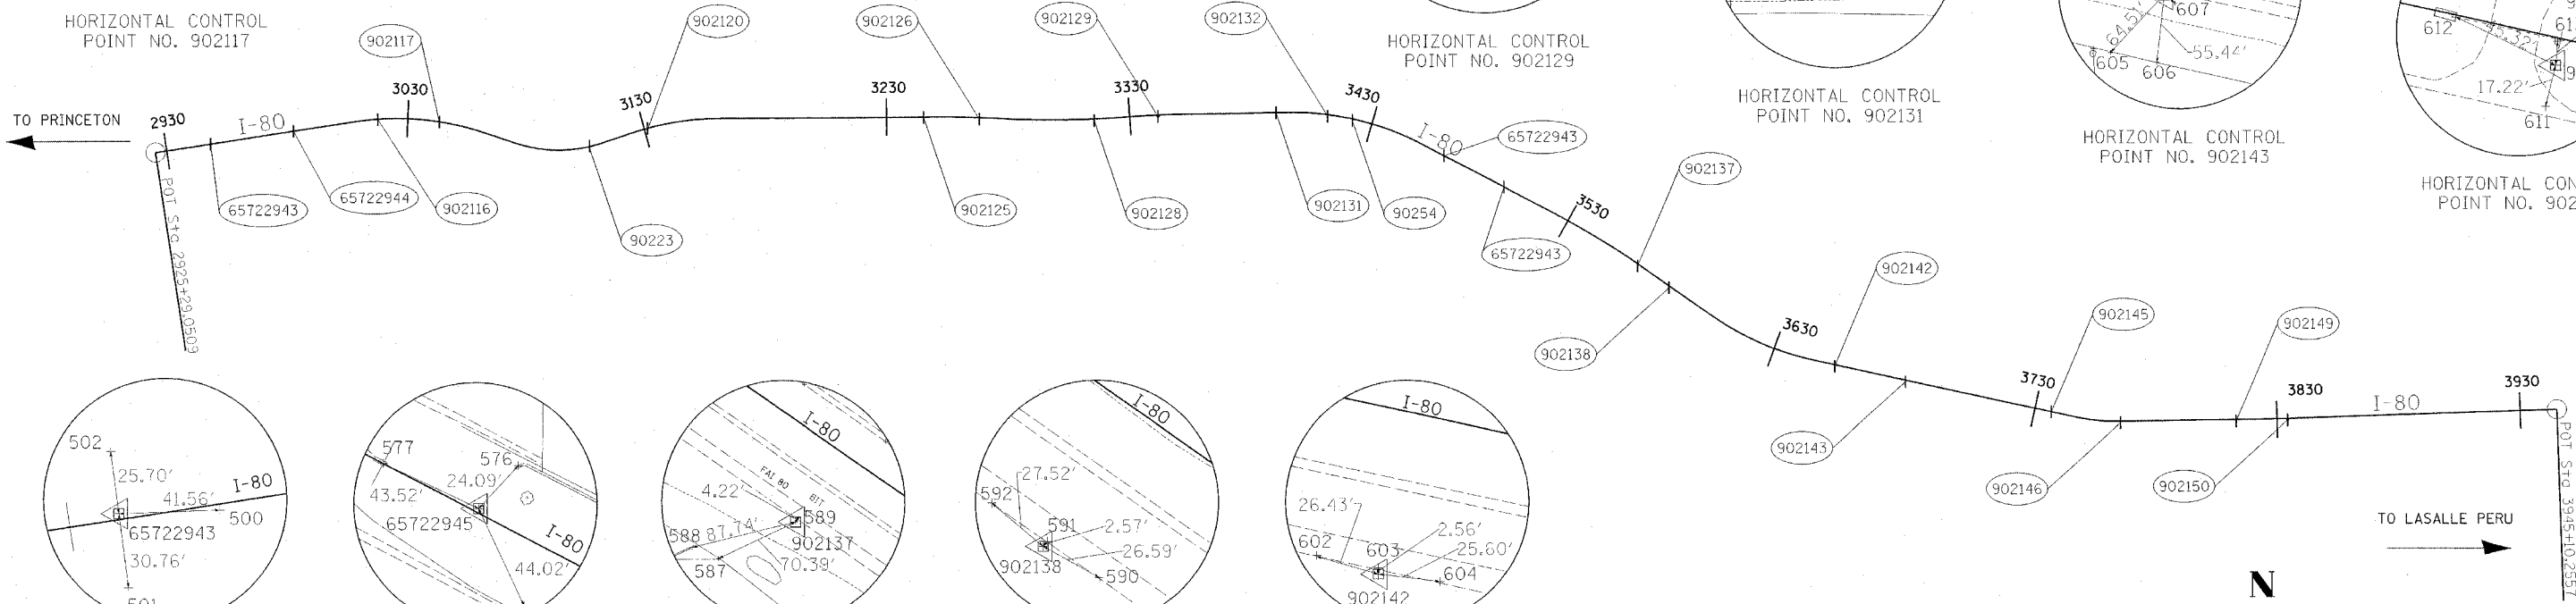


HORIZONTAL CONTROL POINT NO. 65722943

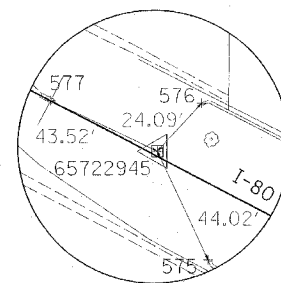


HORIZONTAL CONTROL POINT NO. 65722945

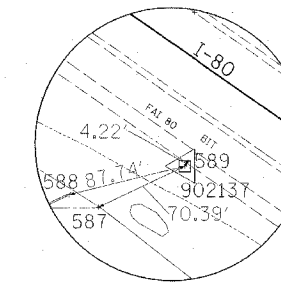


HORIZONTAL CONTROL POINT NO. 902137

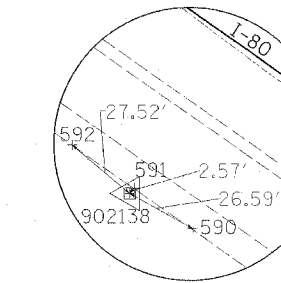


HORIZONTAL CONTROL POINT NO. 902138

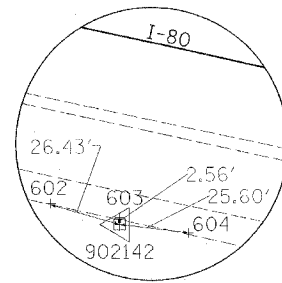


HORIZONTAL CONTROL POINT NO. 902142

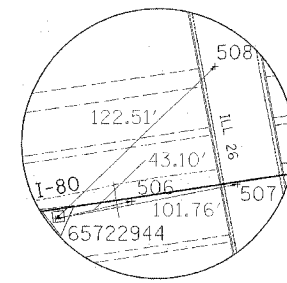


HORIZONTAL CONTROL POINT NO. 65722944

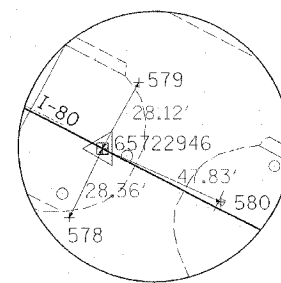


HORIZONTAL CONTROL POINT NO. 65722946

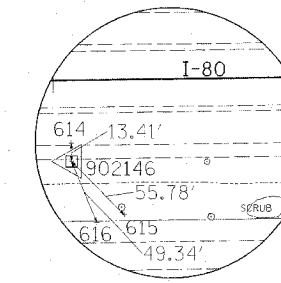

HORIZONTAL CONTROL POINT NO. 902146

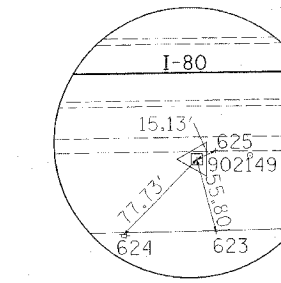

HORIZONTAL CONTROL POINT NO. 902149

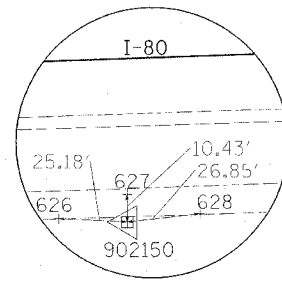

HORIZONTAL CONTROL POINT NO. 902150



REVISIONS	
NAME	DATE

ILLINOIS DEPARTMENT OF TRANSPORTATION

EXISTING HORIZONTAL AND VERTICAL CONTROL

SCALE: VERT. HORIZ. DATE

DRAWN BY SAM
CHECKED BY RJA

DATE-TIME
BY-SPEC.
BY-REF.
BY-REF.
BY-REF.