


F.A.P. RTE.	SECTION	COUNTY	TOTAL SHEETS	SHEET NO.
681	(118,119)RS-3	IROQUOIS	18	13
STA.		TO STA.		
FED. ROAD DIST. NO.	ILLINOIS	FED. AID PROJECT		

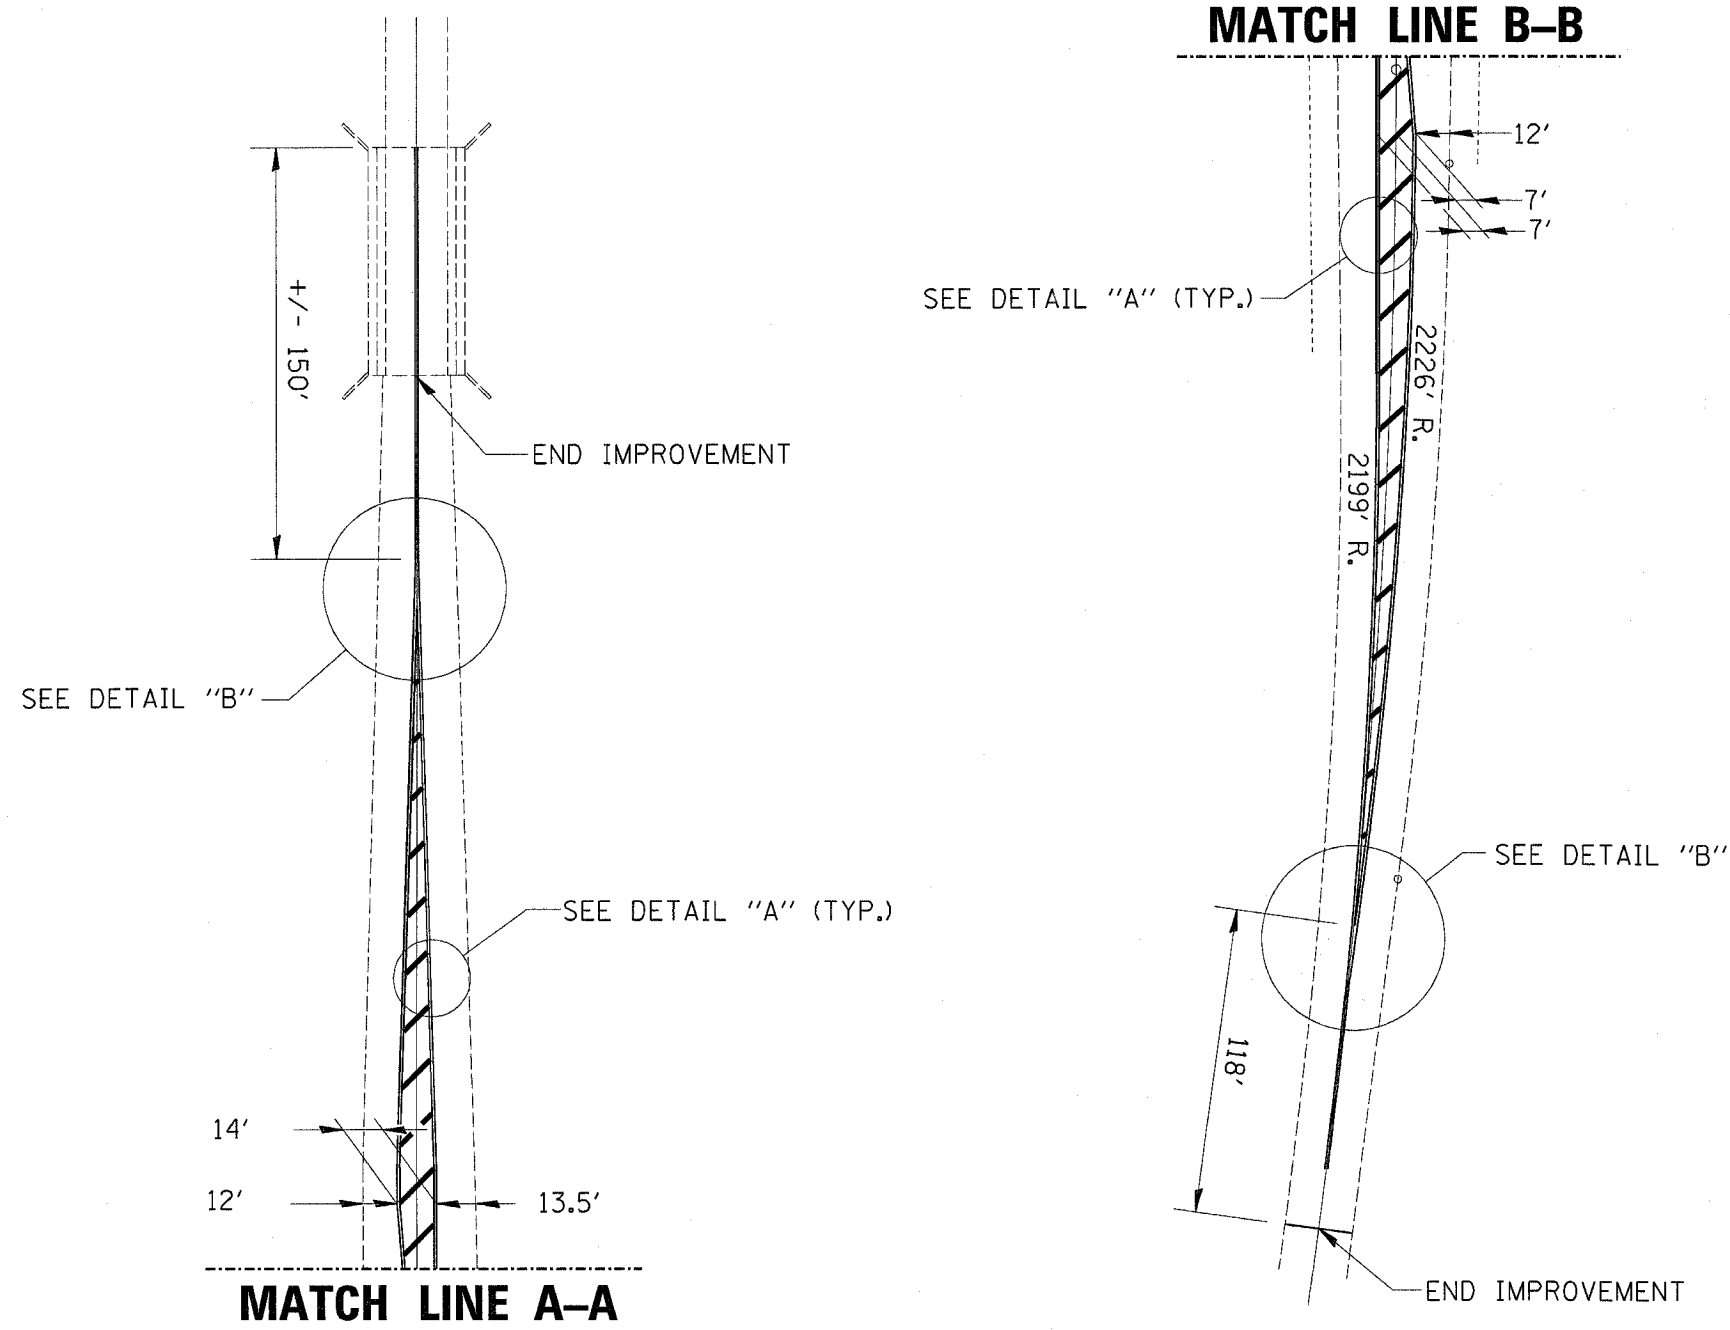

3/11/2005  
c:\projects\ed03104\all\shfts.dgn

**PAVEMENT MARKING  
DETAILS**