


F.A.I. RTE.	SECTION	COUNTY	TOTAL SHEETS	SHEET NO.
412	(50-6VB)I-2	LASALLE	25	14
FED. ROAD DIST. NO. _		ILLINOIS	STATE AID PROJECT	

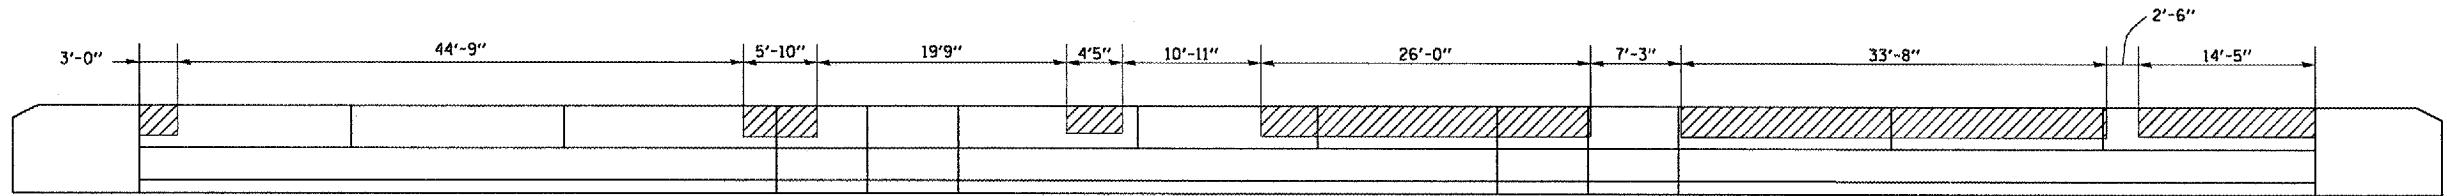


**BILL OF MATERIAL WEST PARAPET**

Item	Unit	Total
Formed Concrete Repair (Depth ≤ 5")	Sq. Ft.	87

WEST PARAPET ELEVATION  
INSIDE FACE

FORMED CONCRETE REPAIR ≤ 5"

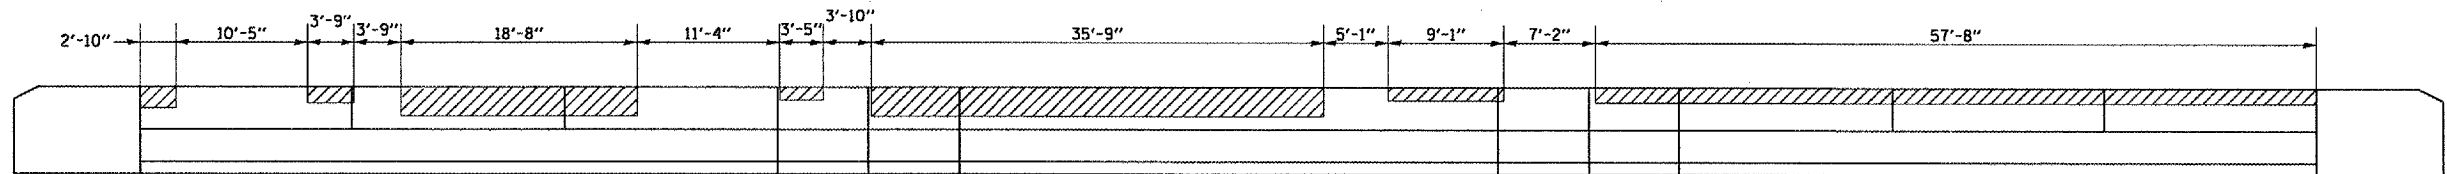

**BILL OF MATERIAL EAST PARAPET**

Item	Unit	Total
Formed Concrete Repair (Depth ≤ 5")	Sq. Ft.	92

EAST PARAPET ELEVATION  
INSIDE FACE

REVISIONS	
NAME	DATE

ILLINOIS DEPARTMENT OF TRANSPORTATION  
**PARAPET WALL REPAIR**  
 S.N. 050-0168 (NB)  
 F.A.I. 412 OVER C. & N.W. RAILROAD  
 SECTION (50-6VB)I-1  
 STA. 1429 + 12.74

MARCH 21, 2005  
C:\PROJECTS\CMA\006\CM301\DETAILS.DGN