


F.A.I. RTE.	SECTION	COUNTY	TOTAL SHEETS	SHEET NO.
412	150-6VBH	LASALLE	25	14
FED. ROAD DIST. NO.		ILLINOIS	NON-FED. AID PROJECT	

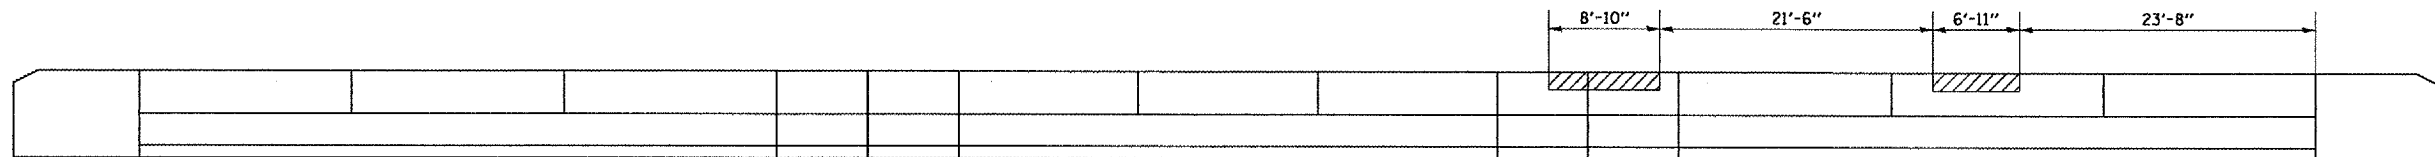


WEST PARAPET ELEVATION
INSIDE FACE

BILL OF MATERIAL WEST PARAPET

Item	Unit	Total
Formed Concrete Repair (Depth ≤ 5")	Sq. Ft.	9

FORMED CONCRETE REPAIR ≤ 5"

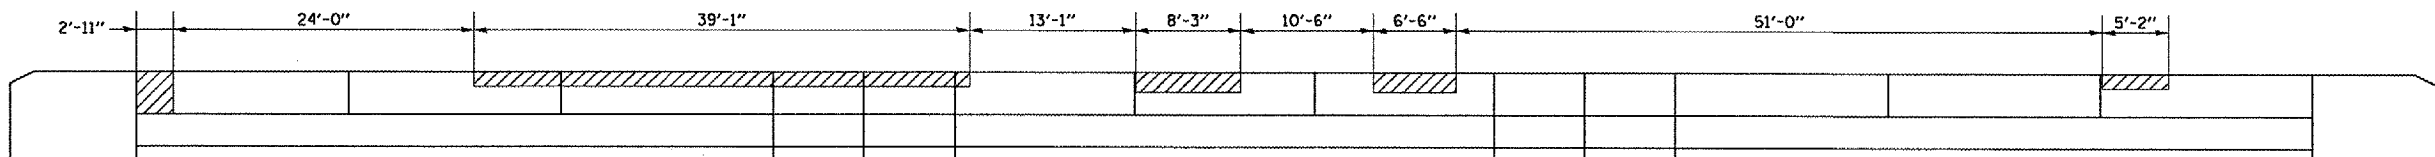

EAST PARAPET ELEVATION
INSIDE FACE

BILL OF MATERIAL EAST PARAPET

Item	Unit	Total
Formed Concrete Repair (Depth ≤ 5")	Sq. Ft.	36

REVISIONS	
NAME	DATE

ILLINOIS DEPARTMENT OF TRANSPORTATION
**FORMED CONCRETE REPAIR
 PARAPET**
 S.N. 050-0167 (SB)
 F.A.I. 412 OVER C. & N.W. RAILROAD
 SECTION (50-6VB)I-1
 STA. 1429 + 12.74