


F.A.I. RTE.	SECTION	COUNTY	TOTAL SHEETS	SHEET NO.
412	(50-6VB)I-1	LASALLE	25	23
FED. ROAD DIST. NO.	ILLINOIS	NON-FED. AID PROJECT		

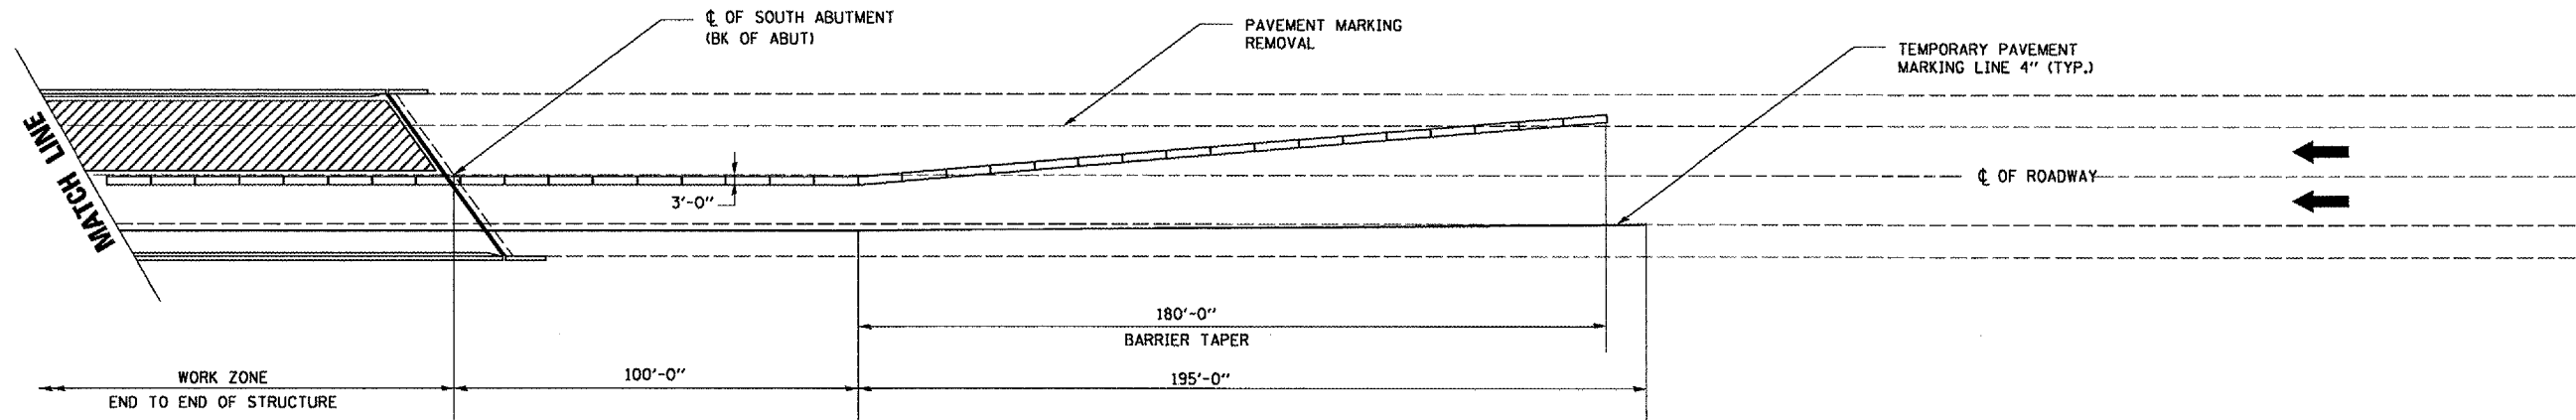

PLAN


LEGEND

- TEMPORARY CONCRETE BARRIER
- WORK ZONE
- IMPACT ATTENUATOR

TYPE B or C MONODIRECTIONAL REFLECTORS ON TANGENT PORTION OF BARRIER ACCORDING TO MANUAL SPECIFICATIONS.



PORTABLE TEMPORARY BARRIER SYSTEM

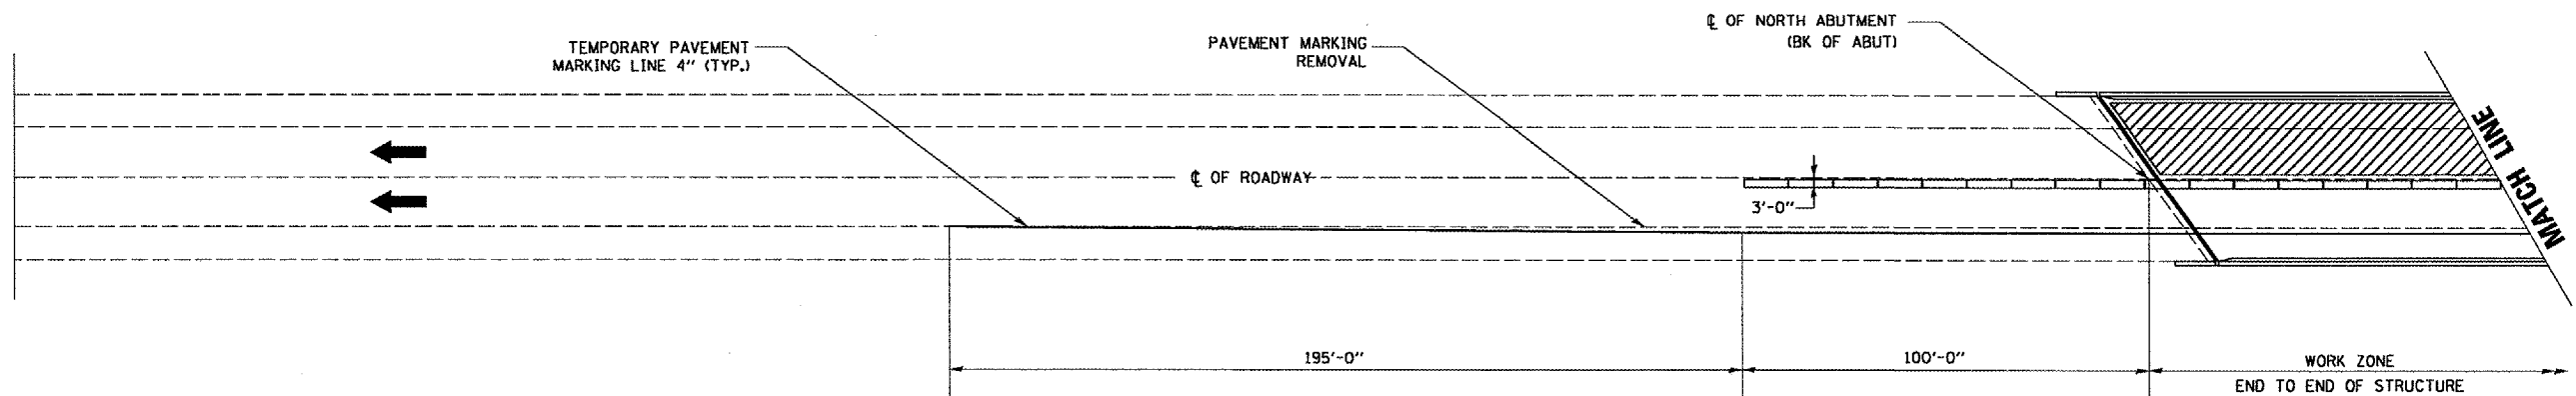

PLAN

REVISIONS	
NAME	DATE

ILLINOIS DEPARTMENT OF TRANSPORTATION
STAGING AND TRAFFIC CONTROL
 STAGE II
 S.N. 050-0167 (SB)
 F.A.I. 412 OVER C. & N.W. RAILROAD
 SECTION (50-6VB)I-1
 STA. 1429 + 12.74

WORK THIS SHEET WITH TRAFFIC CONTROL AND PROTECTION STANDARD 701402