


F.A. RTE.	SECTION	COUNTY	TOTAL SHEETS	SHEET NO.
174	172-DR-3	PEORIA	1260	747
STA. _____ TO STA. _____		ILLINOIS FED. AID PROJECT		

DATE	BY	DESCRIPTION

PARRISONS TRANSPORTATION GROUP
Engineers and Planners

DATE	BY	DESCRIPTION

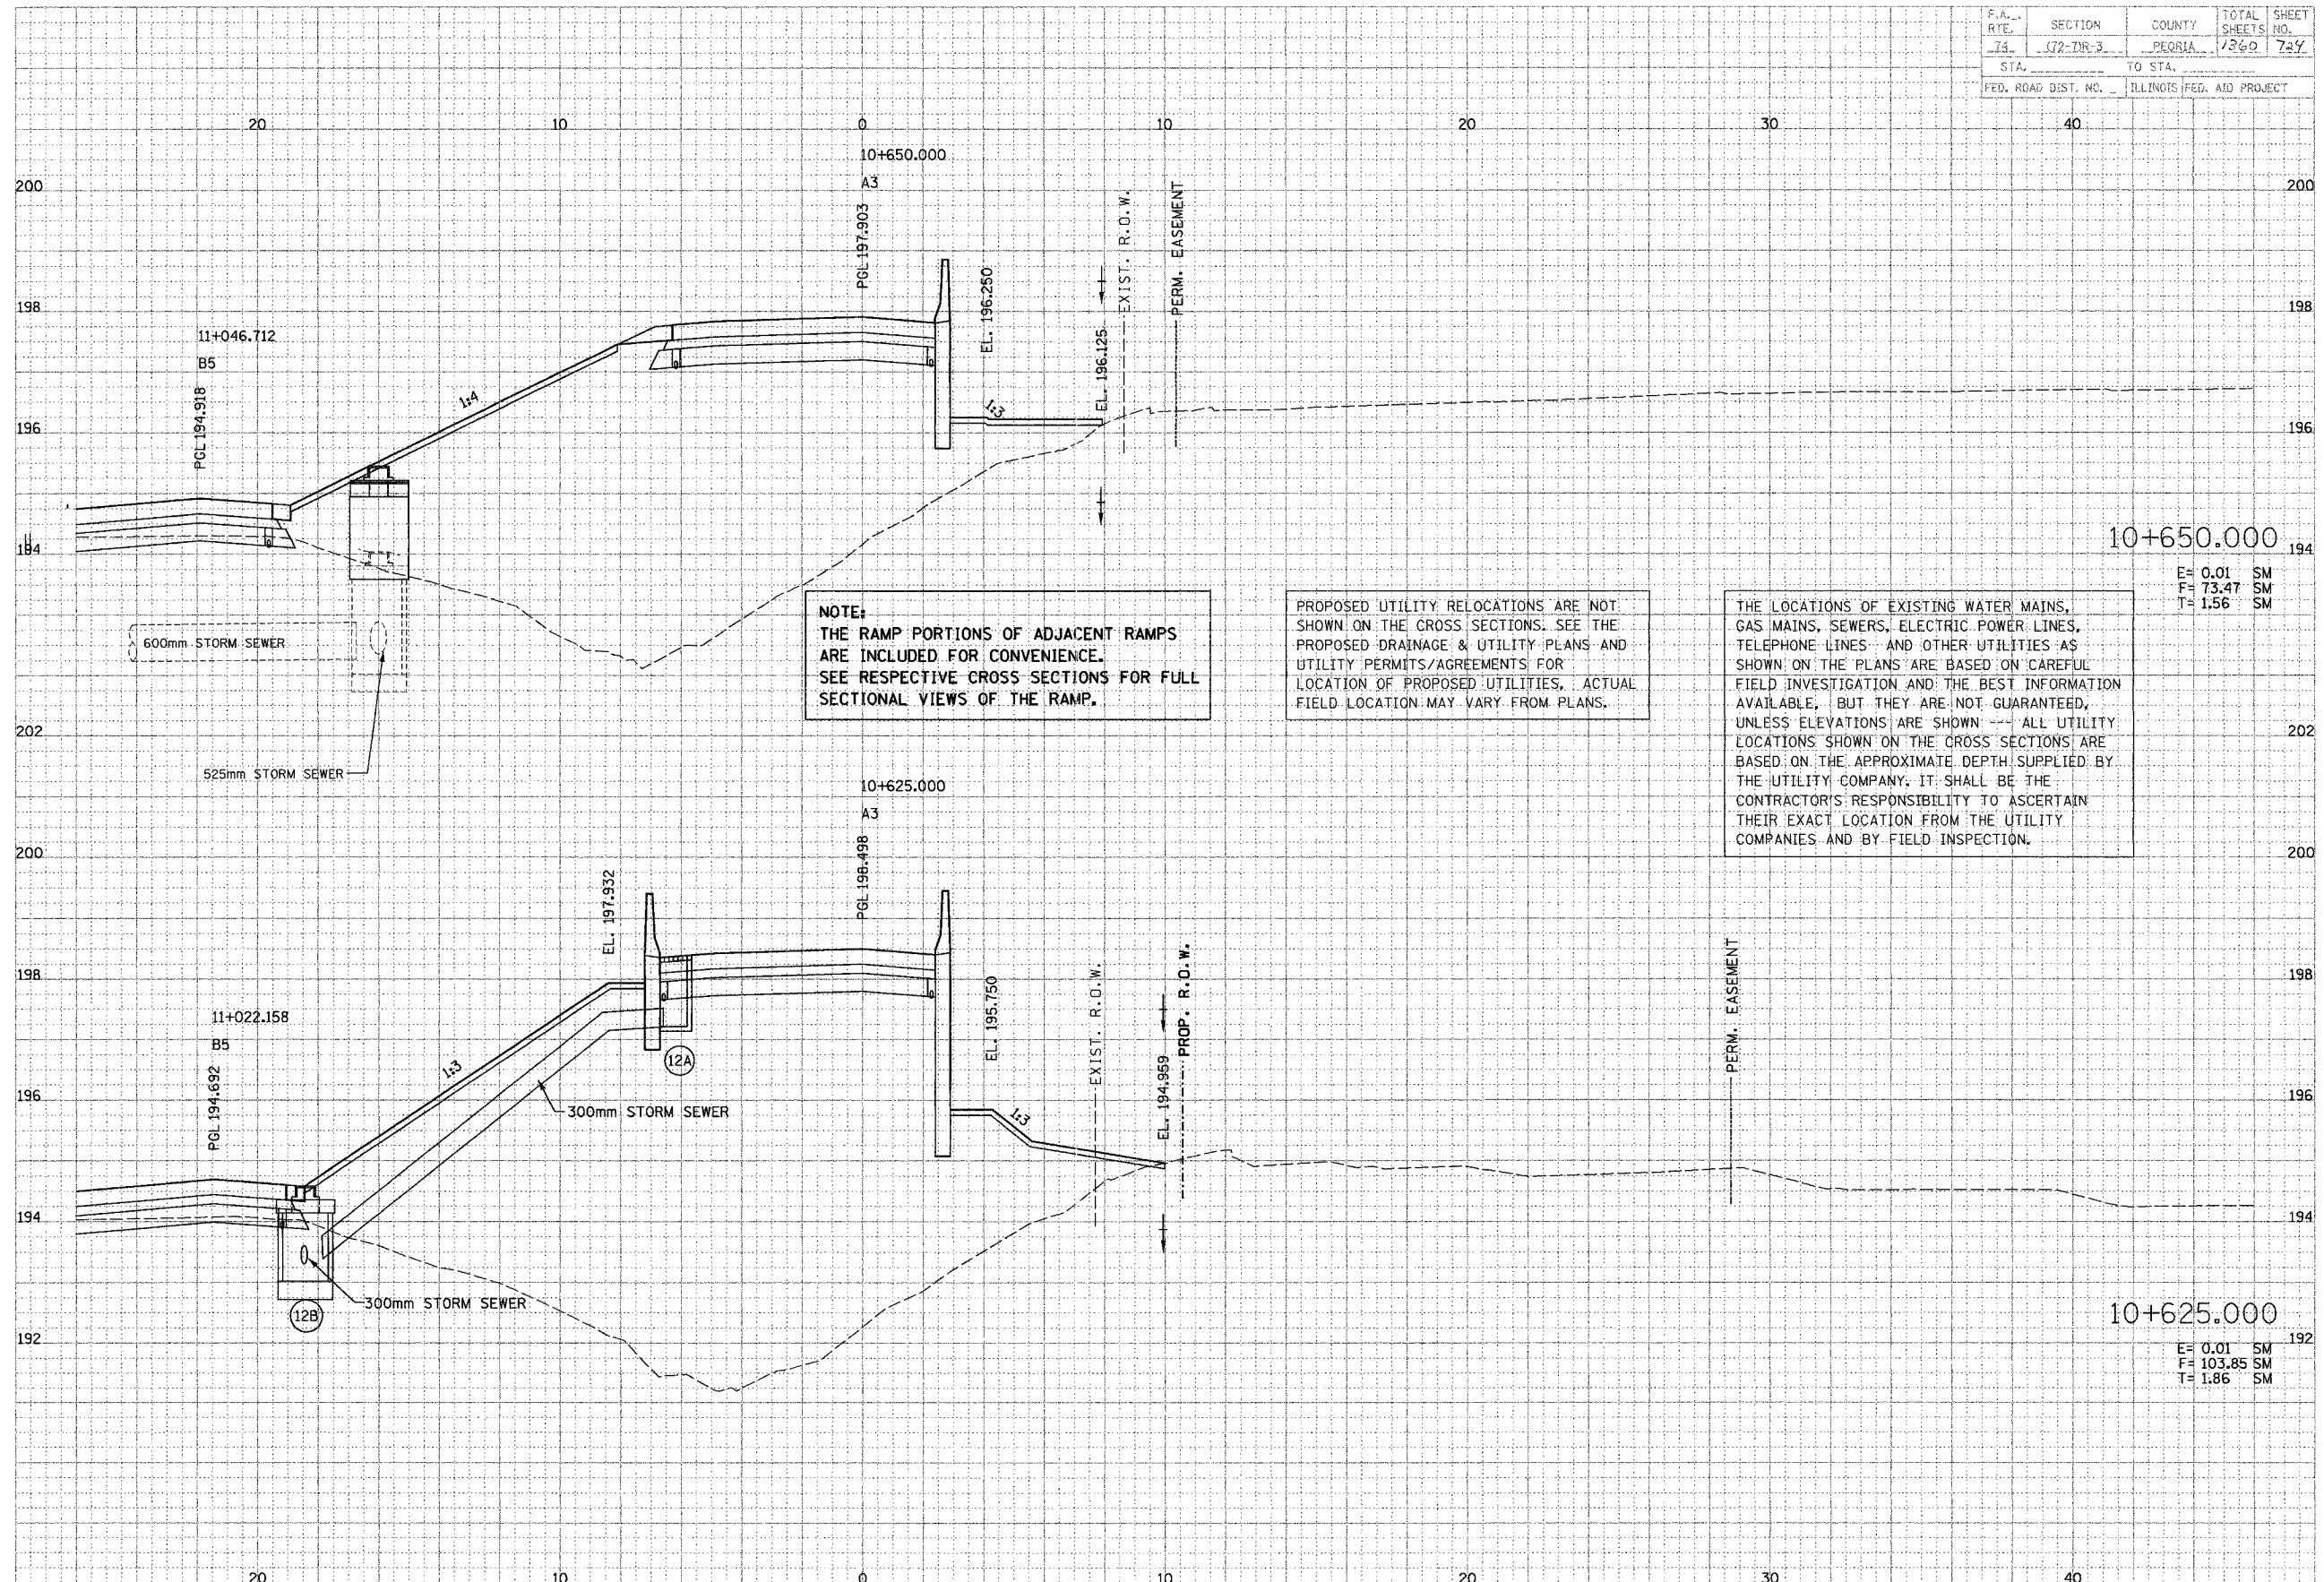

10+650.000
 E= 0.01 SM
 F= 73.47 SM
 T= 1.56 SM

10+625.000
 E= 0.01 SM
 F= 103.85 SM
 T= 1.86 SM