
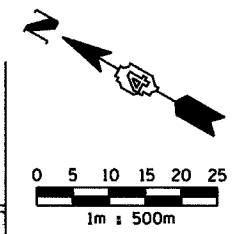


NY 60 66 5 5002/62/7 vdp: gabc:sa:d-65-50111x:enr:ca

LEGEND	
	TEMPORARY PAVEMENT MARKING
	TRAFFIC FLOW DIRECTION
	TEMPORARY CONCRETE BARRIER

F.A.I. RTE.	SECTION	COUNTY	TOTAL SHEETS	SHEET NO.
74	90-11R-2; 90(13,14,14-DR-1	TAZEWELL	1366	129
STA. 153+000 TO STA. 153+300				
FED. ROAD DIST. NO. 4 ILLINOIS FED. AID PROJECT				

IF DURING CONSTRUCTION OF RETAINING WALL 82, THE CONTRACTOR CHOOSES TO USE SHOULDER FOR STAGING OF OPERATIONS OR PARKING OF EQUIPMENT THEN TEMPORARY CONCRETE BARRIER SHOULD BE PLACED

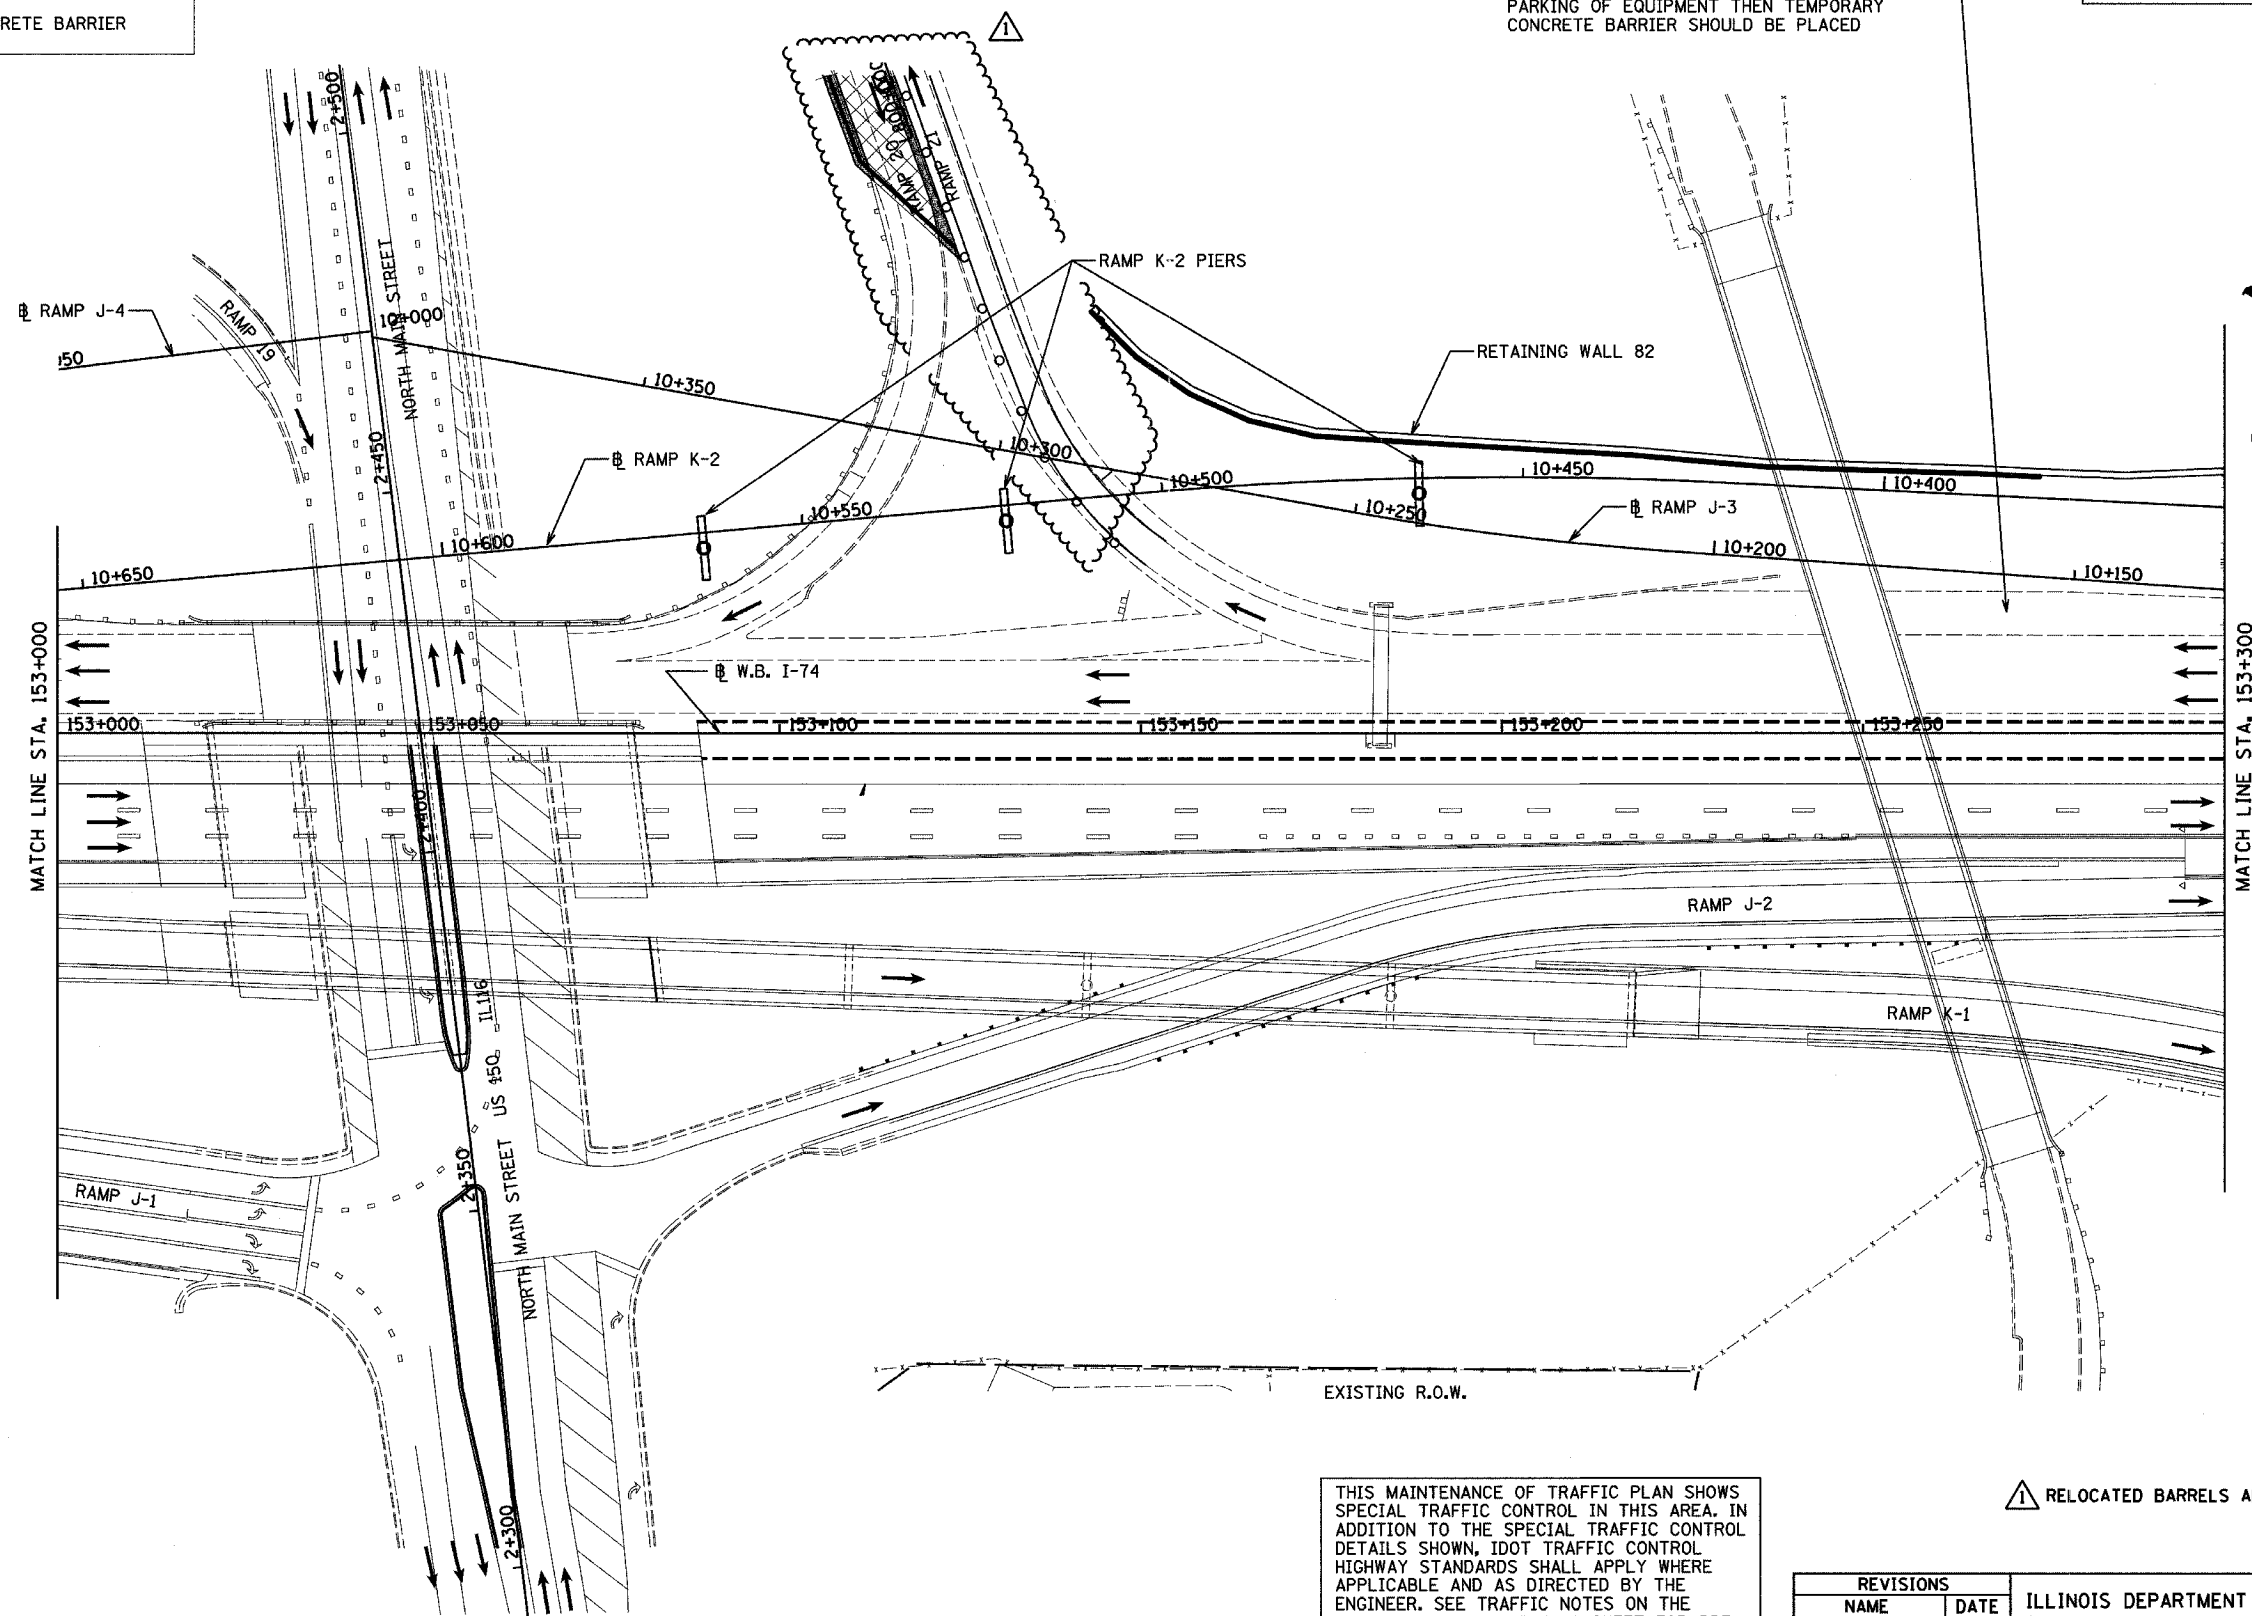

THIS MAINTENANCE OF TRAFFIC PLAN SHOWS SPECIAL TRAFFIC CONTROL IN THIS AREA. IN ADDITION TO THE SPECIAL TRAFFIC CONTROL DETAILS SHOWN, IDOT TRAFFIC CONTROL HIGHWAY STANDARDS SHALL APPLY WHERE APPLICABLE AND AS DIRECTED BY THE ENGINEER. SEE TRAFFIC NOTES ON THE CONSTRUCTION SEQUENCING SHEET FOR PRE STAGE 3 FOR APPLICABLE IDOT HIGHWAY STANDARDS.

RELOCATED BARRELS ALONG RAMP 21

REVISIONS	
NAME	DATE
	MAY 27 2005

ILLINOIS DEPARTMENT OF TRANSPORTATION
 F.A.I. ROUTE 74 (I-74)
 MAINTENANCE OF TRAFFIC
 STAGE 3A-1 (PRE STAGE 3)
 I-74 STA. 153+000 TO STA. 153+300
 DATE 12/20/2004
 DRAWN BY KMO
 CHECKED BY RTG

