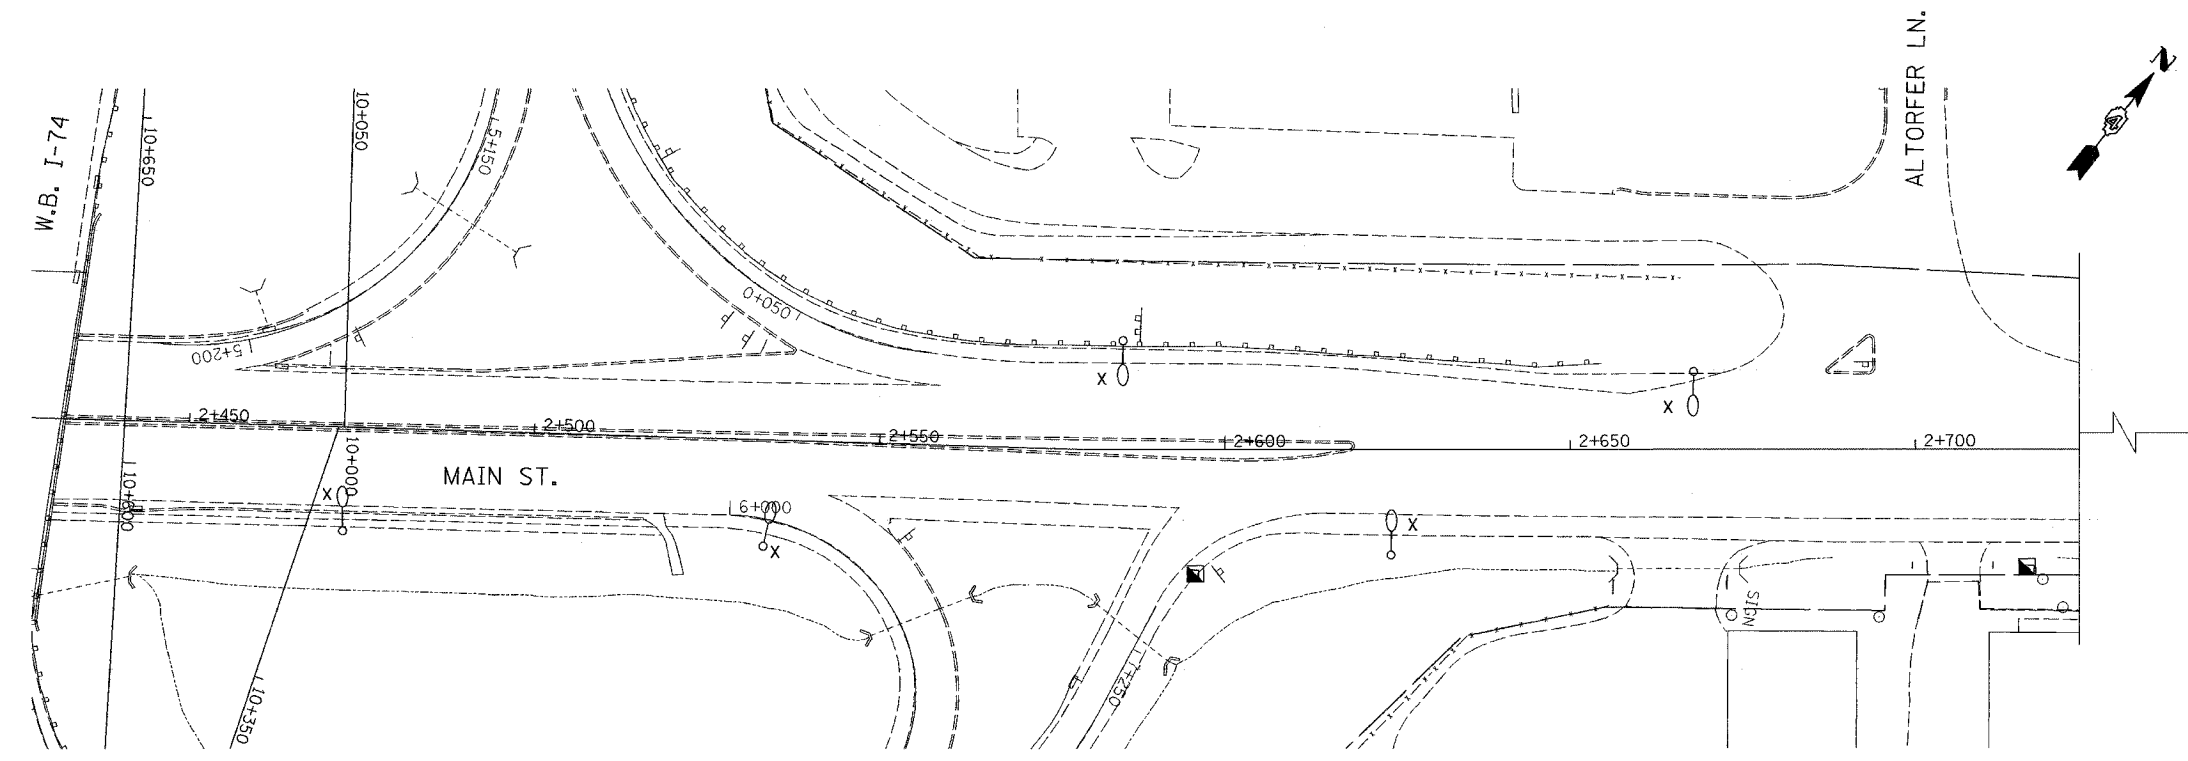
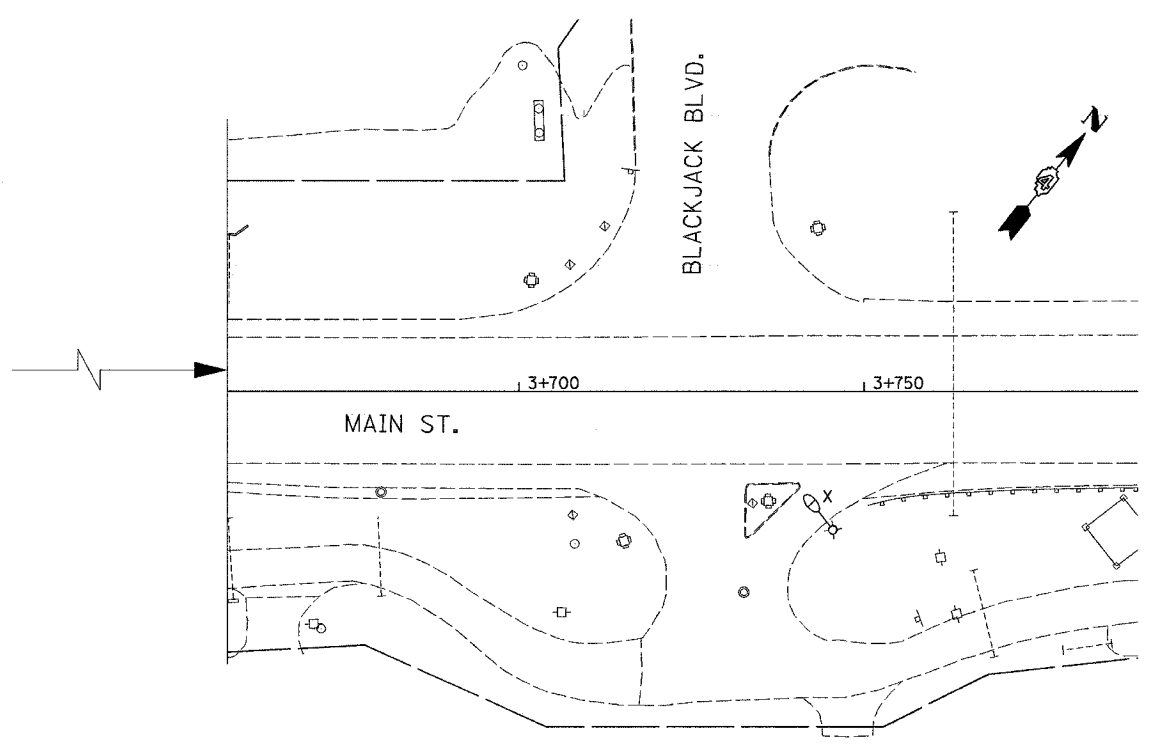


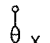
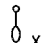
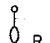
F.A.I. RTE.	SECTION	COUNTY	TOTAL SHEETS	SHEET NO.
74	*	TAZEWELL	1366	1237
STA.	TO STA.			
FED. ROAD DIST. NO.	ILLINOIS	FED. AID PROJECT		
* (90-11)R-2(90)13, 14, 14-DR-1				
CONTRACT NO. 68201				

5/4/2005 1:38:55 PM m:\proj\1357-3\LIGHTING\4-Contr\cct.in\1102-7\main.plt.dwg



FOR FURTHER  
MAIN ST. LIGHT REMOVAL  
SEE BELOW



-  X EXISTING STREET LIGHTING UNIT, WOOD POLE, TO BE REMOVED.
-  X EXISTING STREET LIGHTING UNIT TO BE REMOVED.
-  R EXISTING STREET LIGHTING UNIT, TO BE RELOCATED.

STREET LIGHTING - BILL OF MATERIALS - THIS SHEET

PAY ITEM	UNIT	QUANTITY
REMOVAL OF EXISTING LIGHTING UNIT, NO SALVAGE	EACH	6
POLE FOUNDATION, REMOVED	EACH	5

LIGHTING SHEET 27 OF 41

REVISIONS		ILLINOIS DEPARTMENT OF TRANSPORTATION
NAME	DATE	
ADDENDUM #1	MAY 27 2005	LIGHTING REMOVAL PLAN N. MAIN ST. NORTH OF I-74  DRAWN BY DJK CHECKED BY MKR

**ab** **alfred benesch & company**  
CONSULTING ENGINEERS  
205 NORTH MICHIGAN AVENUE, CHICAGO, ILLINOIS 60601

DATE: 12/20/04