



F.A.P. RTE.	SECTION	COUNTY	TOTAL SHEETS	SHEET NO.
310	C38-21RS	MCDONOUGH	66	11
STA.		TO STA.		
FED. ROAD DIST. NO.		ILLINOIS FED. AID PROJECT		

\*Exist. Grass Shoulders  
 Lt. Sta. 56+84 - 61+60  
 Rt. Sta. 56+45 - 61+60

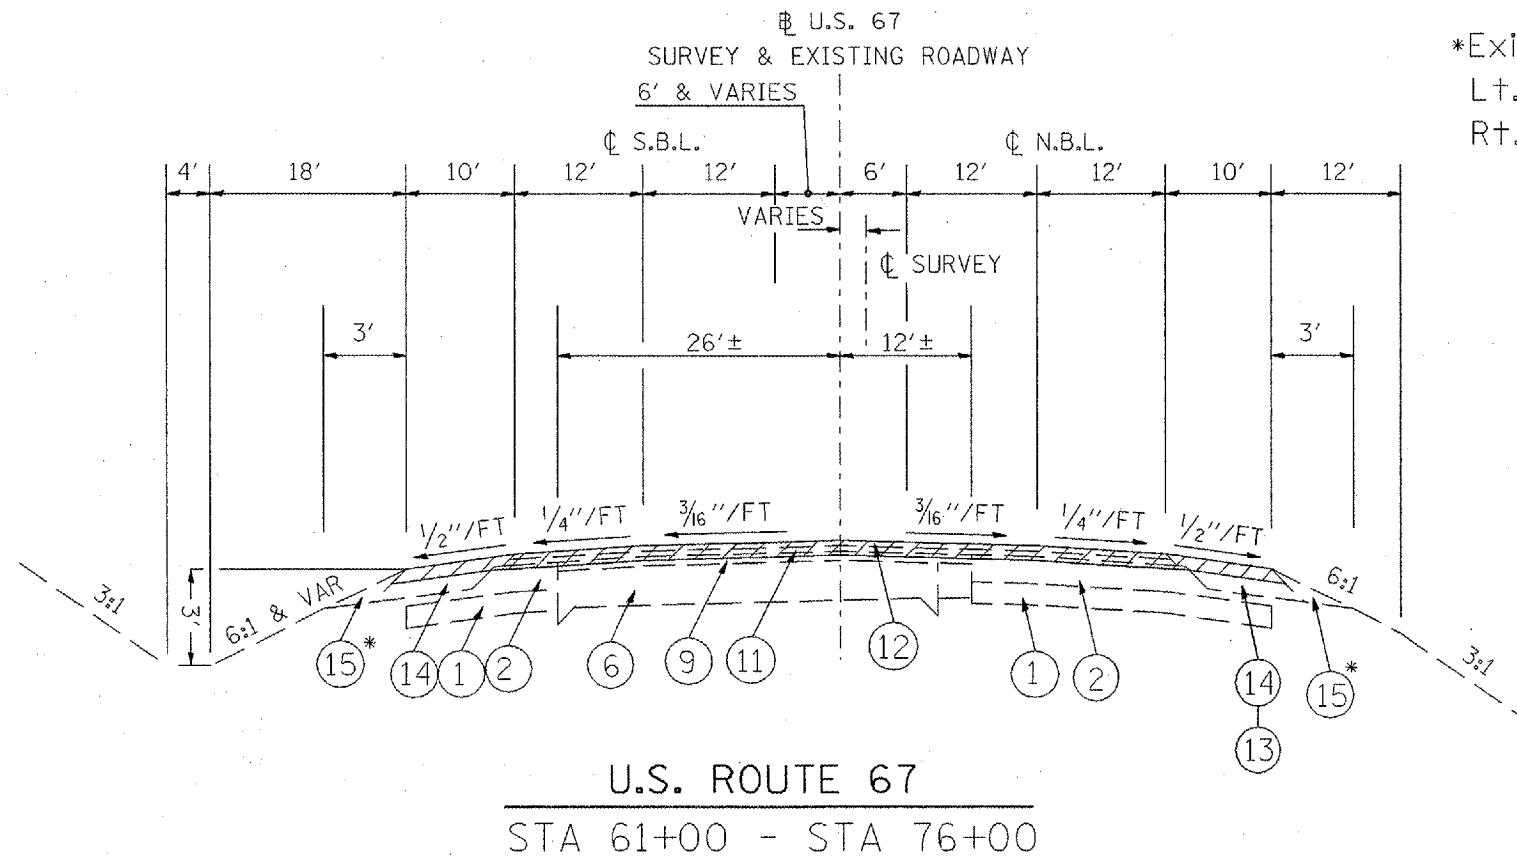

- ① EXIST. LIME MODIFIED SOIL, 8"
- ② EXIST. BIT. BASE CSE., 1 1/2"
- ③ EXIST. BIT. BASE CSE., 10"
- ④ EXIST. BIT. BASE CSE., 8"
- ⑤ EXIST. BIT. BASE CSE., 6"
- ⑥ EXIST. PCC W/5 3/4" OVERLAY
- ⑦ EXIST. SUBBASE GRAN. MAT., TY A, 18"
- ⑧ EXIST. SUBBASE GRAN. MAT., TY A, 12"
- ⑨ EXIST. BIT. CONC. LEVELING BINDER, 2 3/4"
- ⑩ EXIST. BCBC, CL I, 3"
- ⑪ EXIST. BCBC, CL I, 1 1/2"
- ⑫ EXIST. BCSC, MIX D, CL I, 1 1/2"
- ⑬ EXIST. BIT. SHOULDER, 10" (STA. 69+00 - 77+50)
- ⑭ EXIST. BIT. SHOULDER, 8"
- ⑮ EXIST. AGG. SHOULDER, TY B

- 4 1/2" PROP. COLD MILLING
- 2" PROP. COLD MILLING

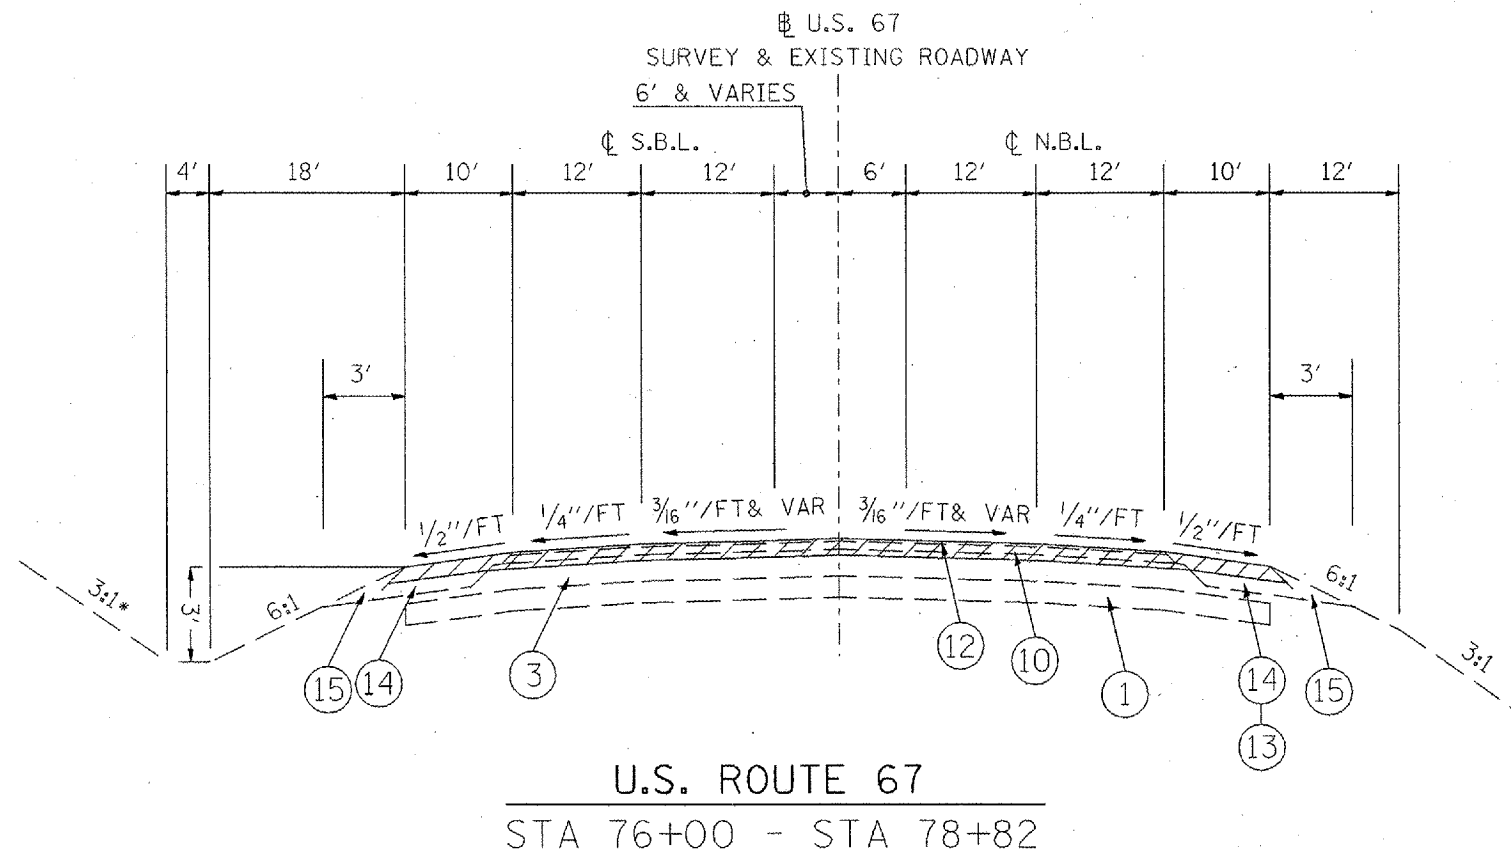

PLOT DATE = 2/23/2005  
 PLOT SCALE = 3/8" = 1' IN.  
 REFERENCE = 08E9

REVISIONS	
NAME	DATE

ILLINOIS DEPARTMENT OF TRANSPORTATION

**EXISTING  
 TYPICAL SECTIONS**

SCALE: VERT. NOT TO SCALE  
 HORIZ. DATE  
 DRAWN BY CADD  
 CHECKED BY