



F.A.P. RTE.	SECTION	COUNTY	TOTAL SHEETS	SHEET NO.
310	138-2RS	MCDONOUGH	66	14
STA.		TO STA.		
FED. ROAD DIST. NO.		ILLINOIS FED. AID PROJECT		

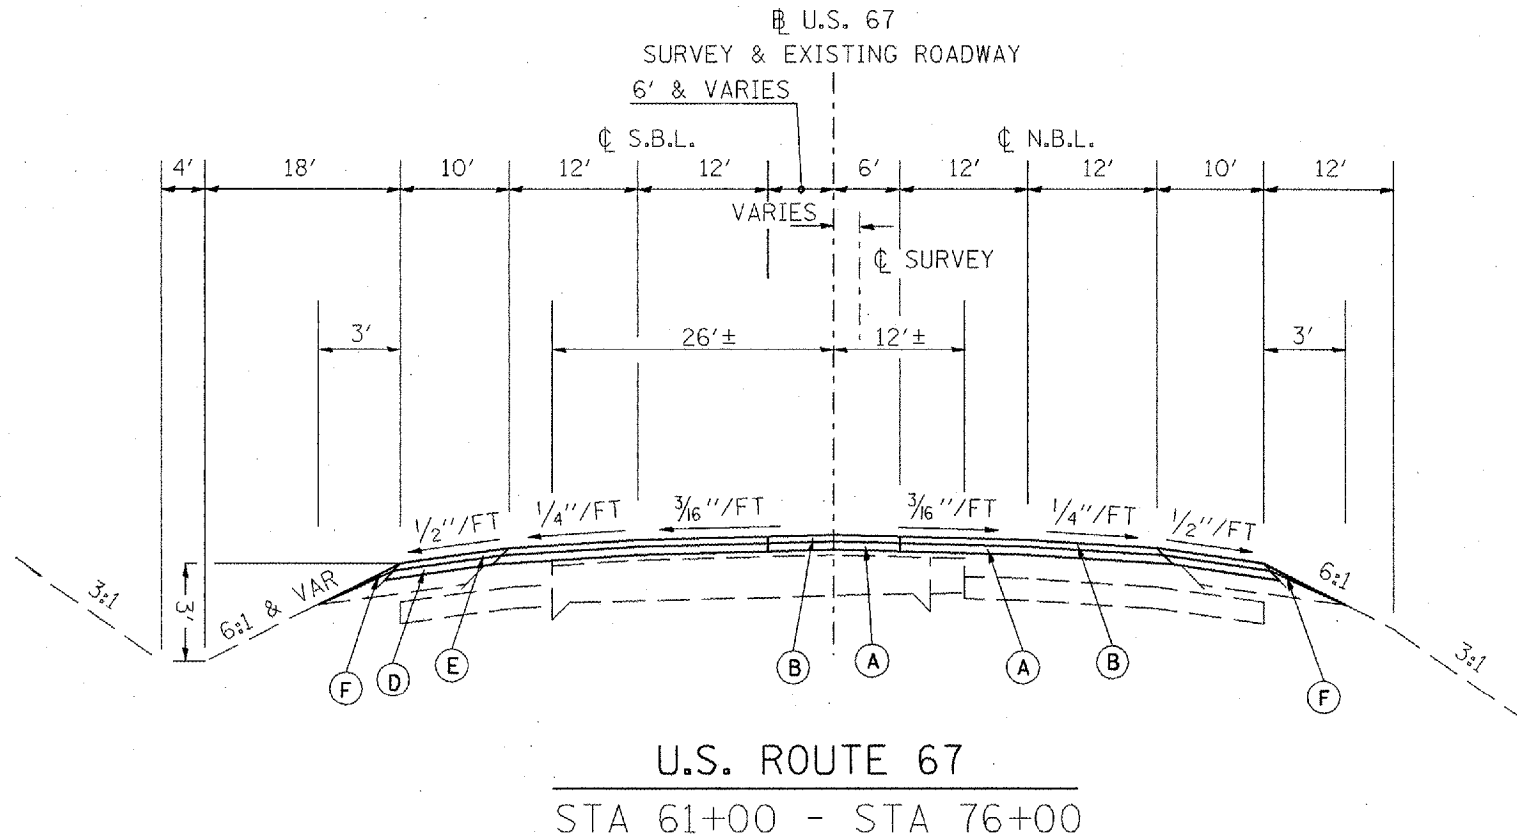

- LEGEND
- (A) POLYMERIZED BIT CONC BINDER CSE, SUPERPAVE, IL-19.0, N70, 2.5"
  - (B) POLYMERIZED BIT CONC SURFACE CSE, SUPERPAVE, MIX D, N70, 2"
  - (C) BIT CONC SURFACE CSE, SUPERPAVE, MIX D, N50, 2"
  - (D) BIT CONC BINDER CSE, SUPERPAVE, IL-19.0 L (LE), 2.5"
  - (E) BIT CONC SURFACE CSE, SUPERPAVE, IL-9.5 L (LE), MIX C, N30, 2"
  - (F) AGGREGATE SHOULDERS, TYPE B

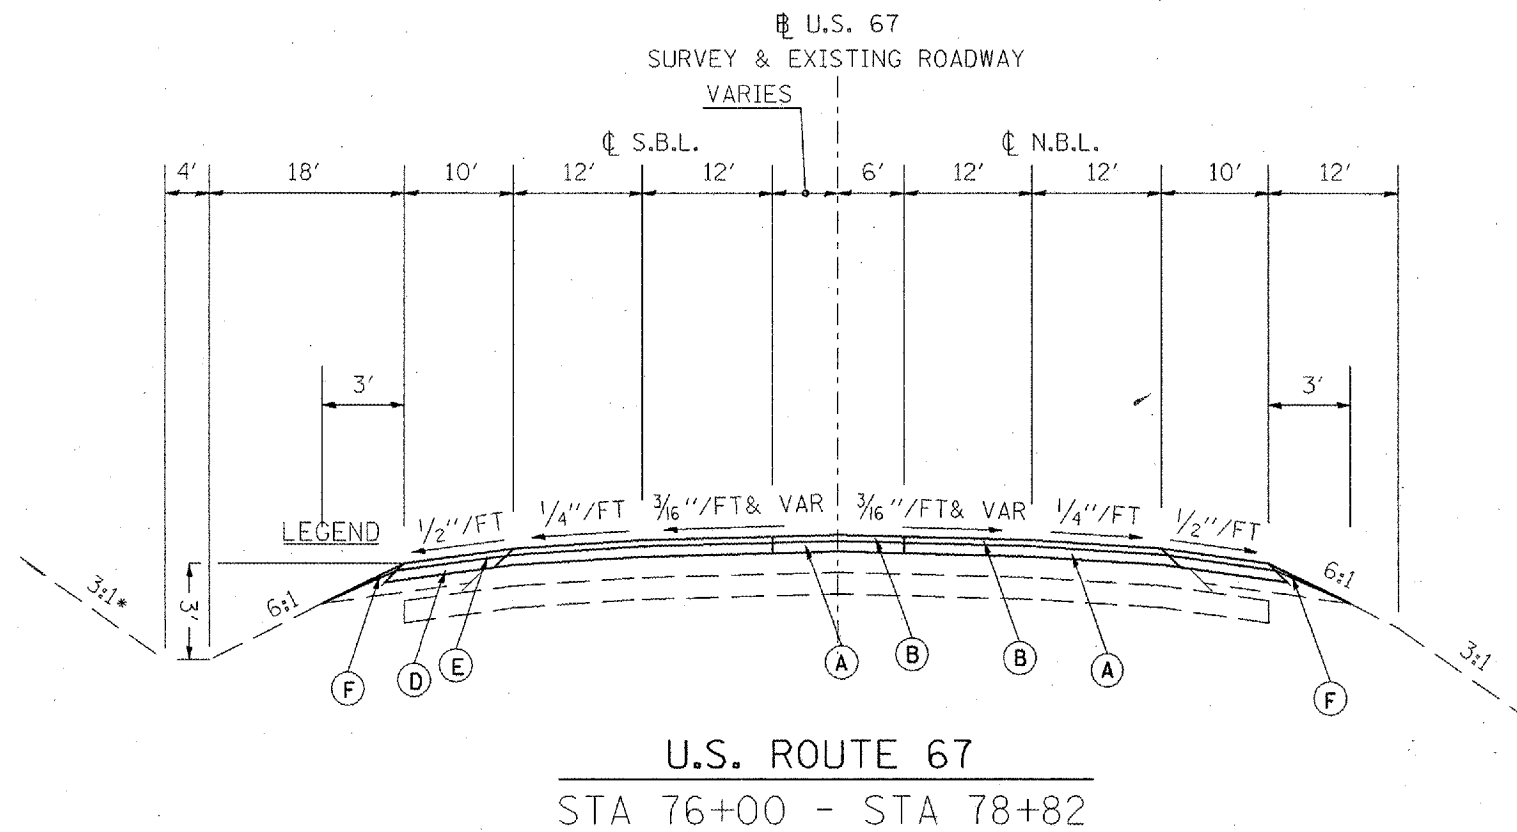

REVISIONS	
NAME	DATE

ILLINOIS DEPARTMENT OF TRANSPORTATION

**PROPOSED  
TYPICAL SECTIONS**

SCALE: VERT. NOT TO SCALE HORIZ. DATE

DRAWN BY CADD  
CHECKED BY

PLOT DATE: 3/23/2005  
 PLOT SCALE: 1/8" = 1'-0"  
 REFERENCE: WREF