


F.A.P. RTE.	SECTION	COUNTY	TOTAL SHEETS	SHEET NO.
310	138-2/RS	MCDONOUGH	66	41
STA. B.O.P.		TO STA. 60+00		
FED. ROAD DIST. NO.		ILLINOIS FED. AID PROJECT		

EXIST. CURVE @ MEDIAN
 PI STA. = 55+34.36
 $\Delta = 15^\circ 14' 33''$ (LT)
 $D = 2^\circ 30' 00''$
 $R = 2,291.83'$
 $T = 306.66'$
 $L = 609.70'$
 $E = 20.43'$
 S.E. RUN = 0.024 FT/FT
 P.C. STA. = 52+27.70
 P.T. STA. = 58+37.40



T6N R3W 4TH PM (MACOMB CITY TWP)
 SECTION 30

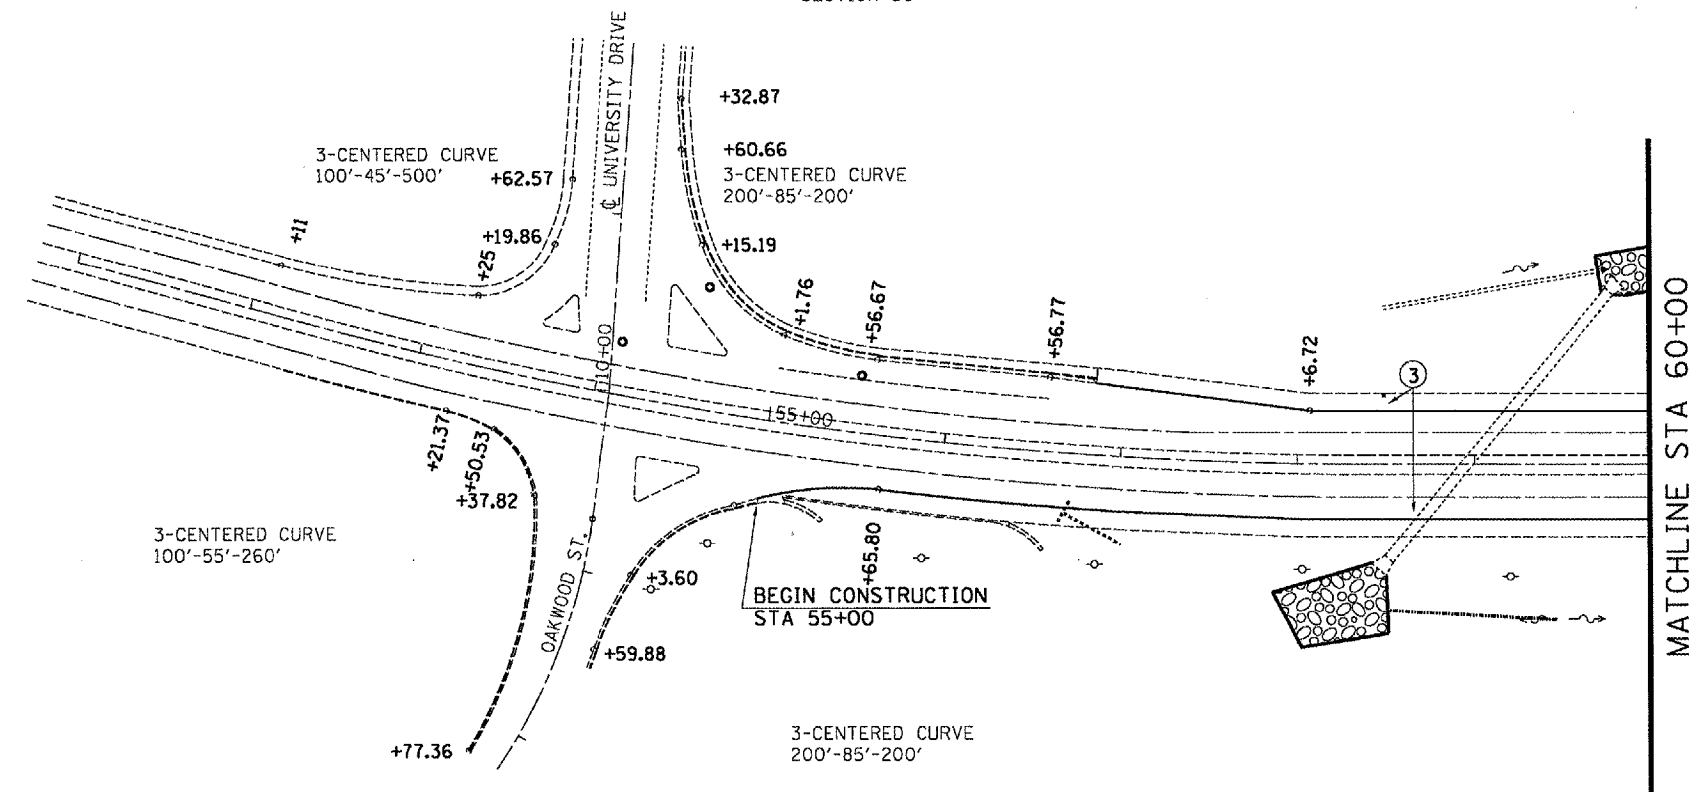

T6N R2W 4TH PM (MACOMB CITY TWP)
 SECTION 30

- ① 4" YELLOW EPOXY LINE
- ② 4" DOUBLE YELLOW EPOXY LINES
- ③ 4" WHITE EPOXY LINE
- ④ 6" WHITE PREFORMED PLASTIC LINE (30' SKIP/10' DASH)
- ⑤ 8" WHITE EPOXY LINE
- ⑥ 12" WHITE EPOXY LINE
- ⑦ 12" YELLOW EPOXY LINE
- ⑧ 24" WHITE EPOXY LINE
- ⑨ YELLOW EPOXY TURN ARROWS
- ⑩ WHITE EPOXY TURN ARROWS
- ⑪ ONE-WAY CRYSTAL
- ⑫ ONE-WAY AMBER
- ⑬ TWO-WAY AMBER



REVISIONS	
NAME	DATE

ILLINOIS DEPARTMENT OF TRANSPORTATION
PROPOSED STRIPING
B.O.P. - STA. 60+00
 SCALE: VERT. 1" = 50'
 HORIZ. DATE
 DRAWN BY CADD
 CHECKED BY

PLOT DATE = 2/23/2005
 FILE NAME = c:\p\projects\68334\sheet.dgn
 PLOT SCALE = 1/8" = 1' / IN.
 REFERENCE = 11824